
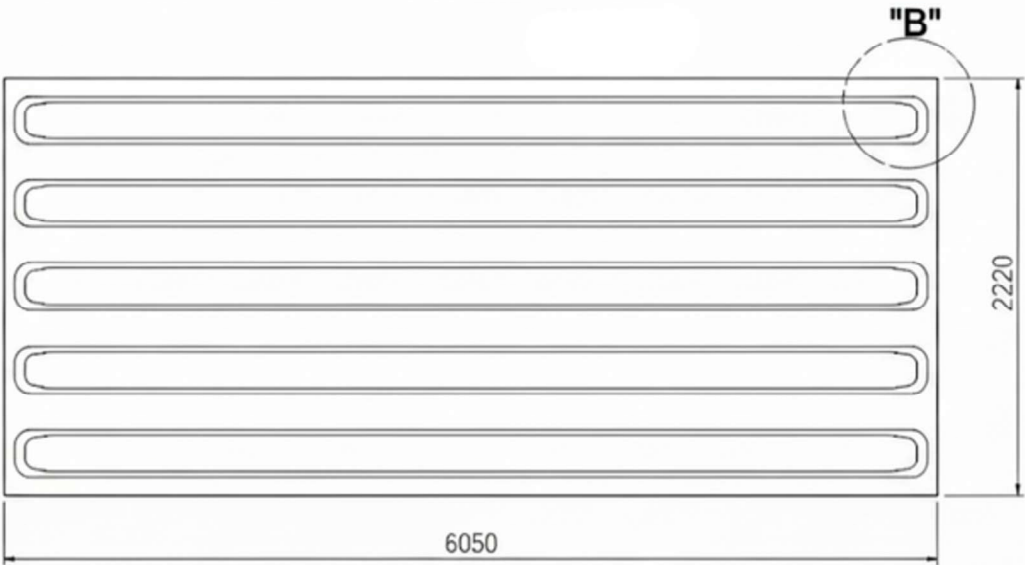


Drawing Title: Proposed Roof Plan
Drawing Number: SH-DRAW-006

 

Scale 1:50 @A4
 1m