



PROPOSED ELEVATIONS

Do not scale directly from this drawing. All discrepancies are to be brought to the attention of the Practice.
The copyright to this drawing is owned by Trevor A Clay RIBA Ltd.

EDILIANS HP 10 Huguenot grey clay roof covering

Anthracite grey fascia and soffits

Vandersanden Bivio facing brick

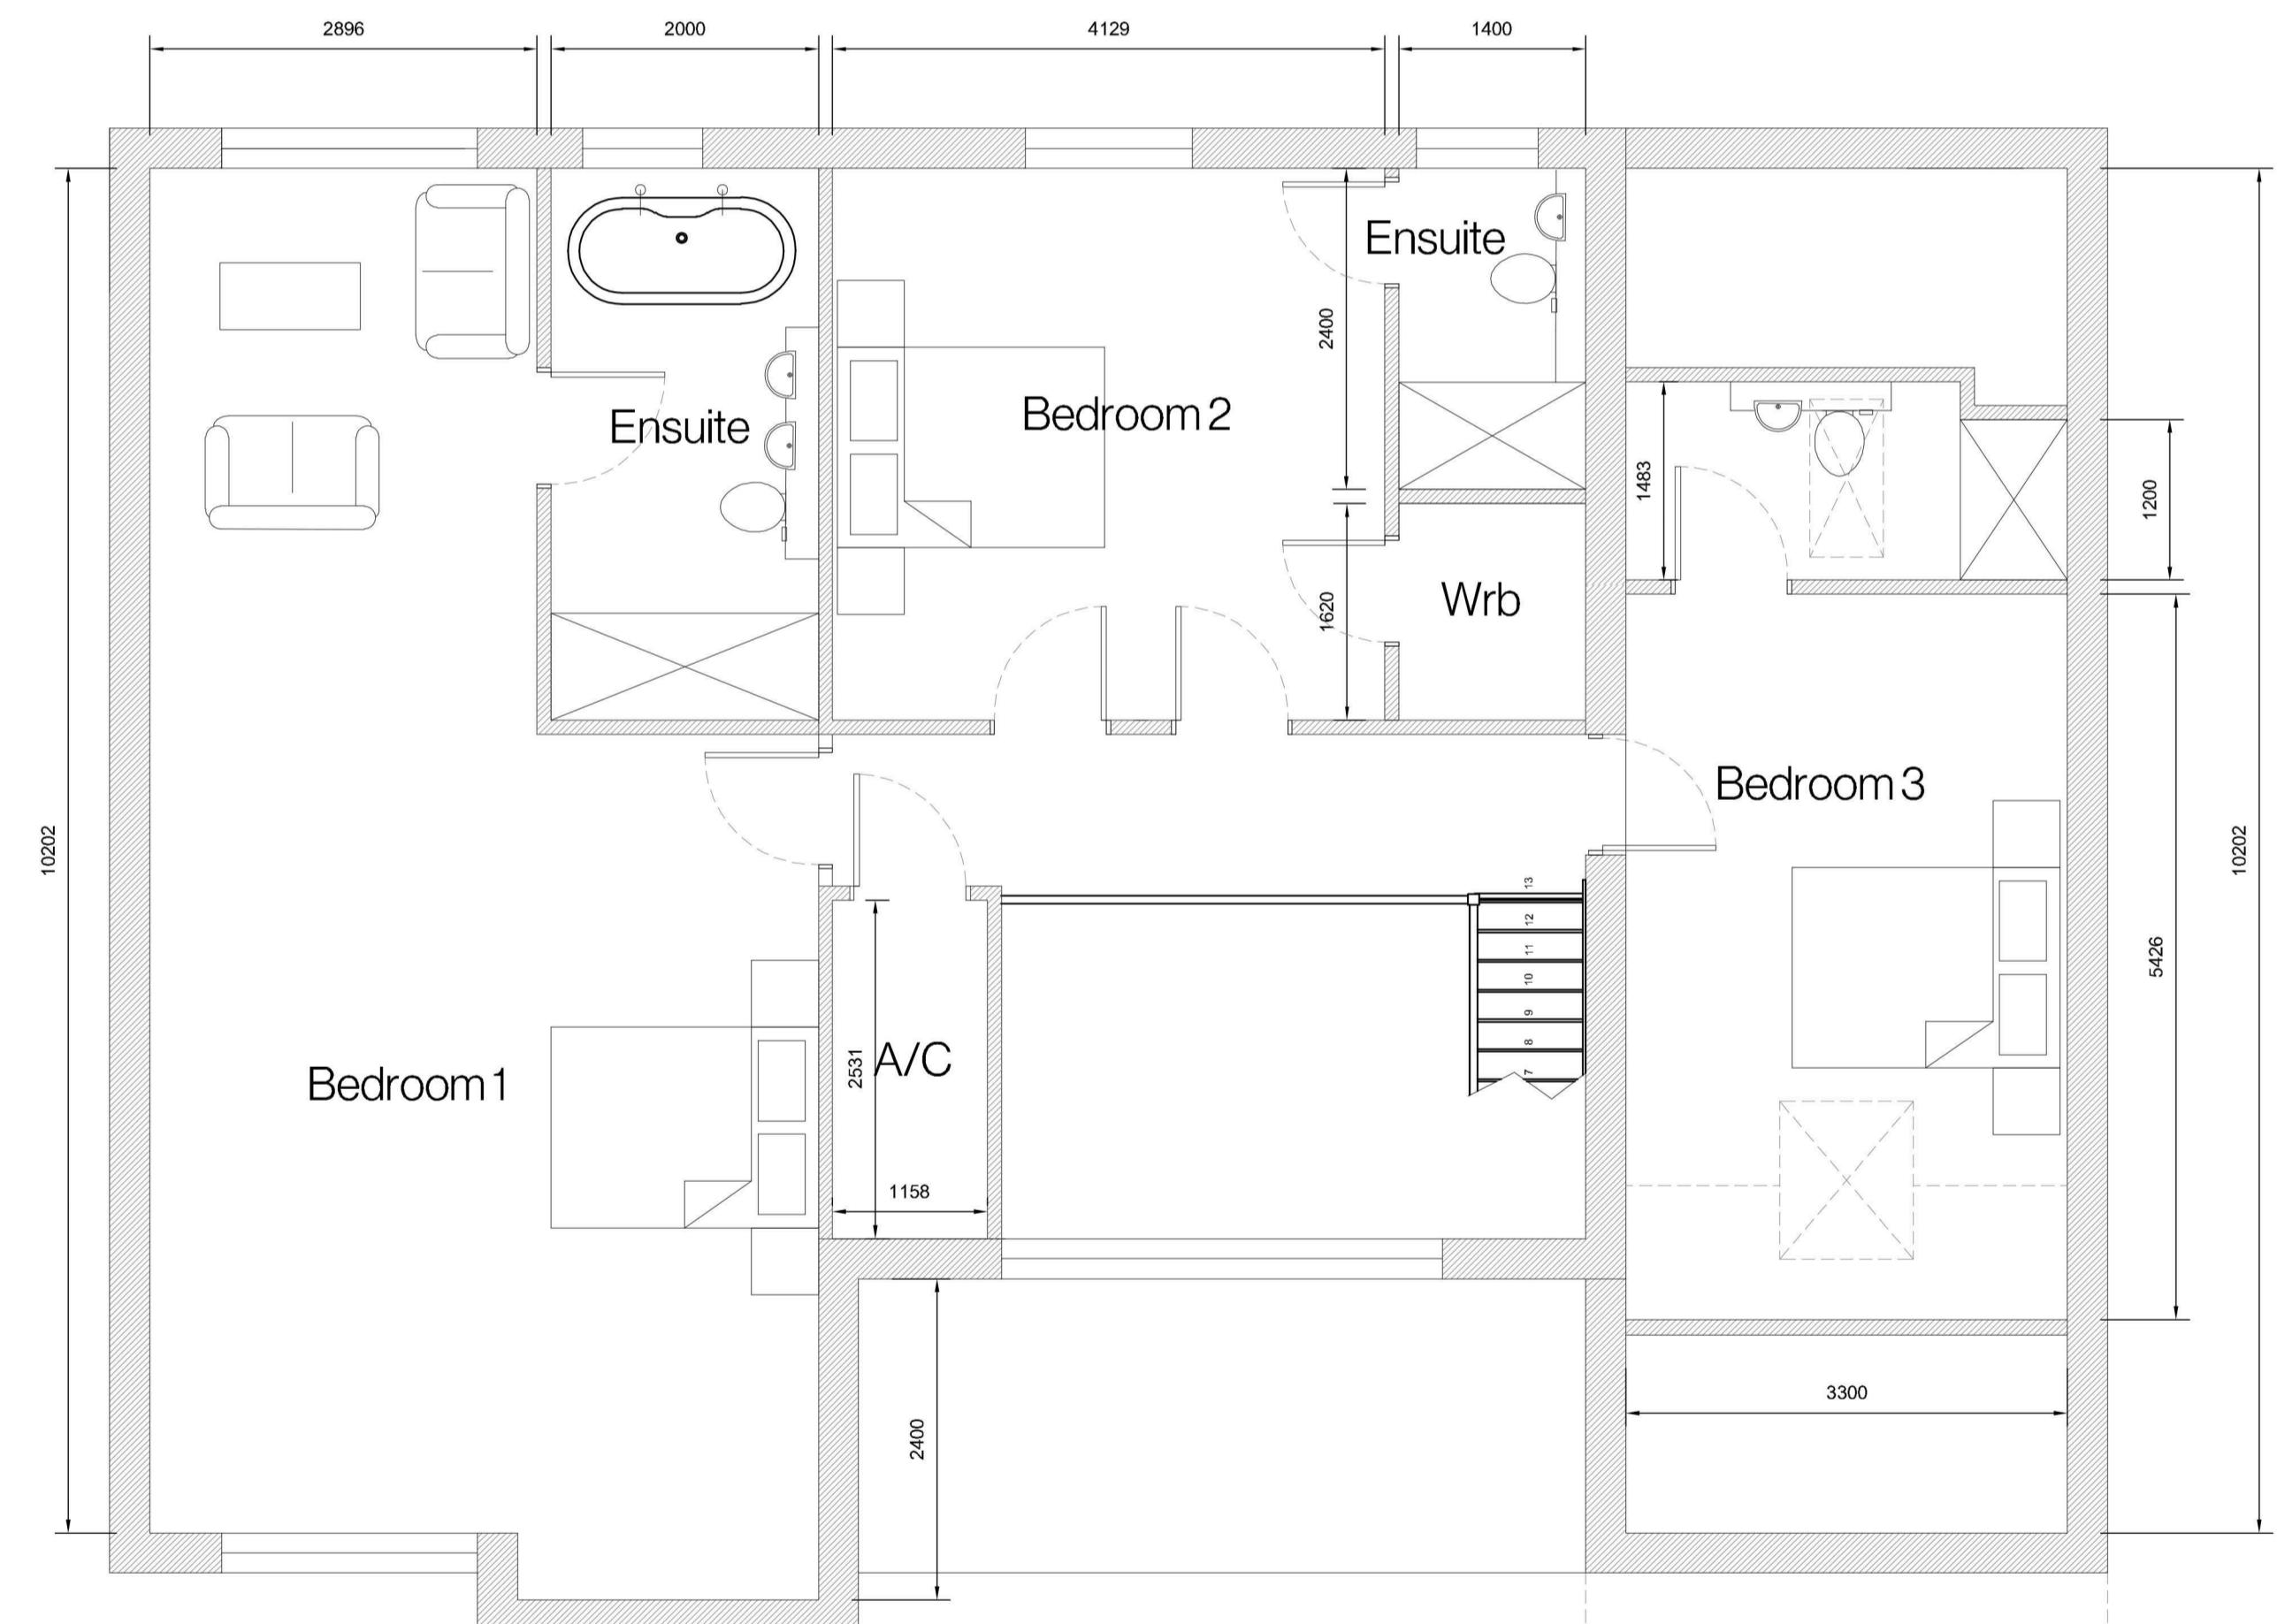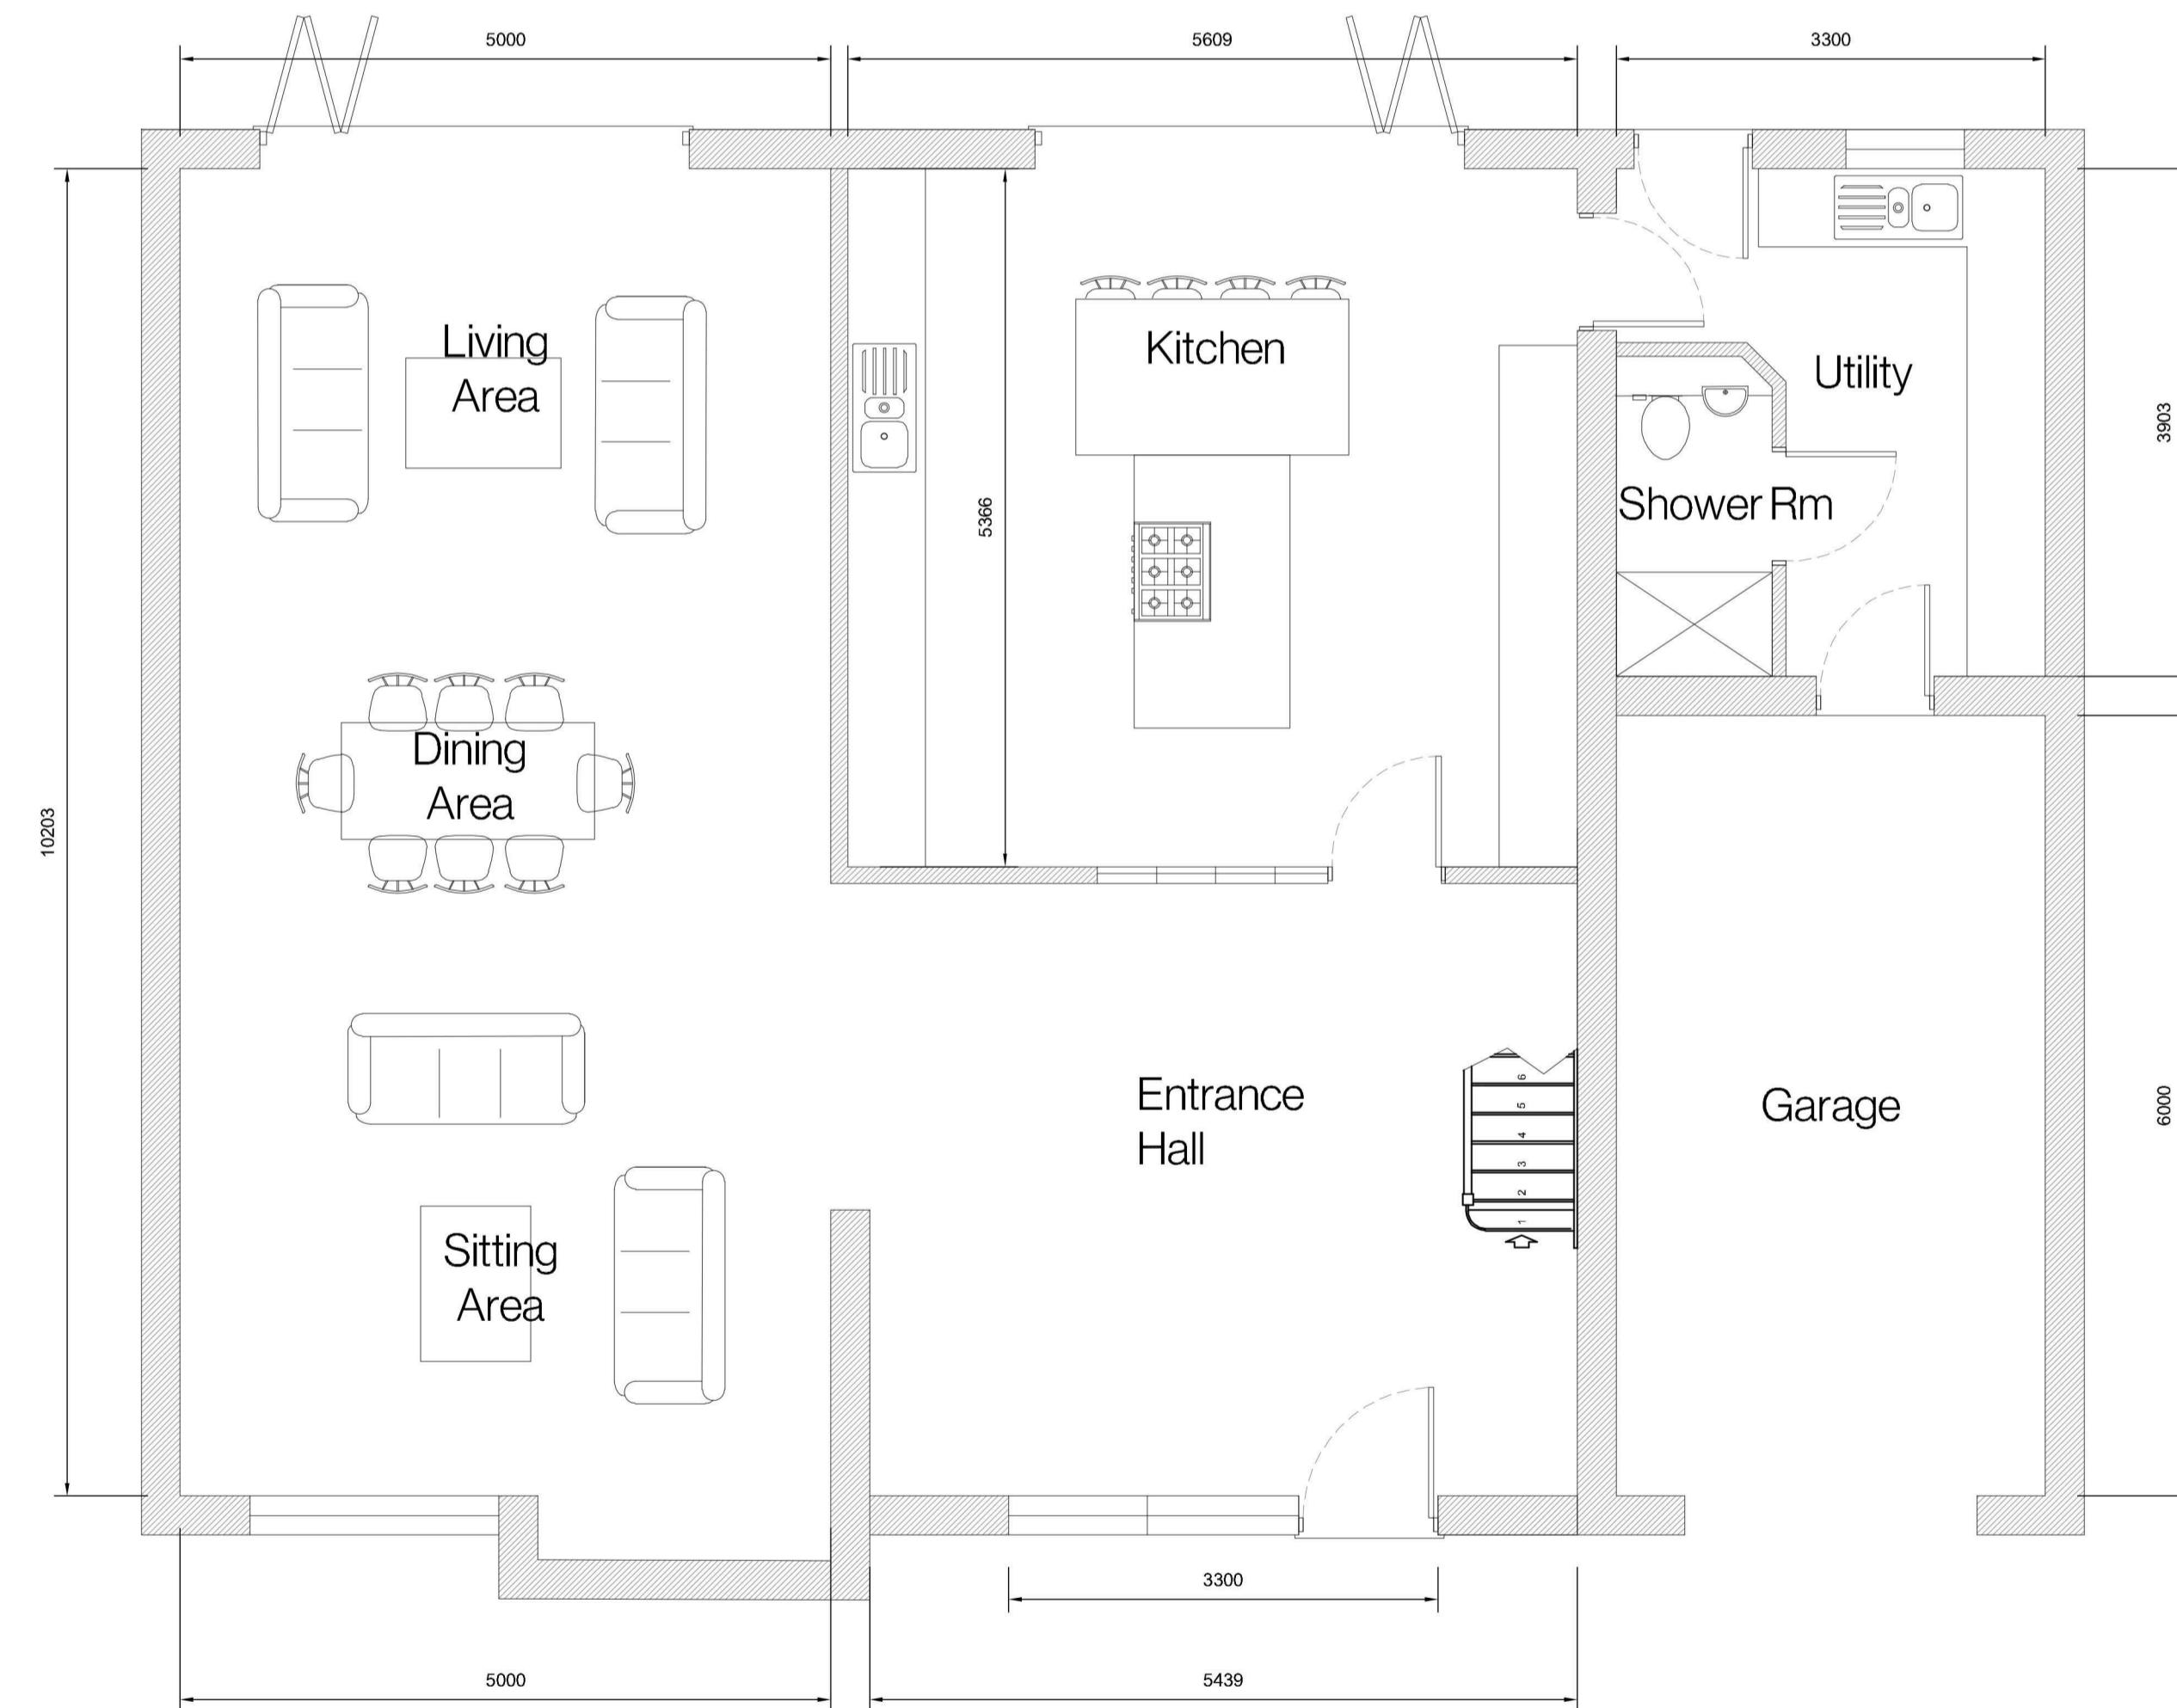

PROPOSED GARAGE FLOOR PLANS

Revision	Date	Drawn	Description
Client	Ms Mel Firth		
Project	Proposed Residential Development, Horseshoe Road Spalding		
Drawing	Planning Plot 2 (Elevations & Floor Plans)		
Scale	1:50, 1:100, @ A1	Drawn AWM Checked TAC	Date 09/10/2025
			Drawing No. 22/629/PA/008