



Notes
Copyright
 © Robert Doughty Consultancy Limited.
 All rights described in the Copyright, Designs and Patents Act 1988 have been asserted.
Ordnance Survey Map
 © Crown Copyright. OS Licence No: AR 100010613.
Dimensions
 All dimensions shown are for the purposes of obtaining the relevant planning permission only.
CDM 2015
 This drawing is for illustrative purposes and/or obtaining the relevant planning permission only. It should not be used for construction and accordingly, risk identification under the Construction (Design & Management) Regulations 2015 has not been undertaken.




Proposed Ground Floor Plan

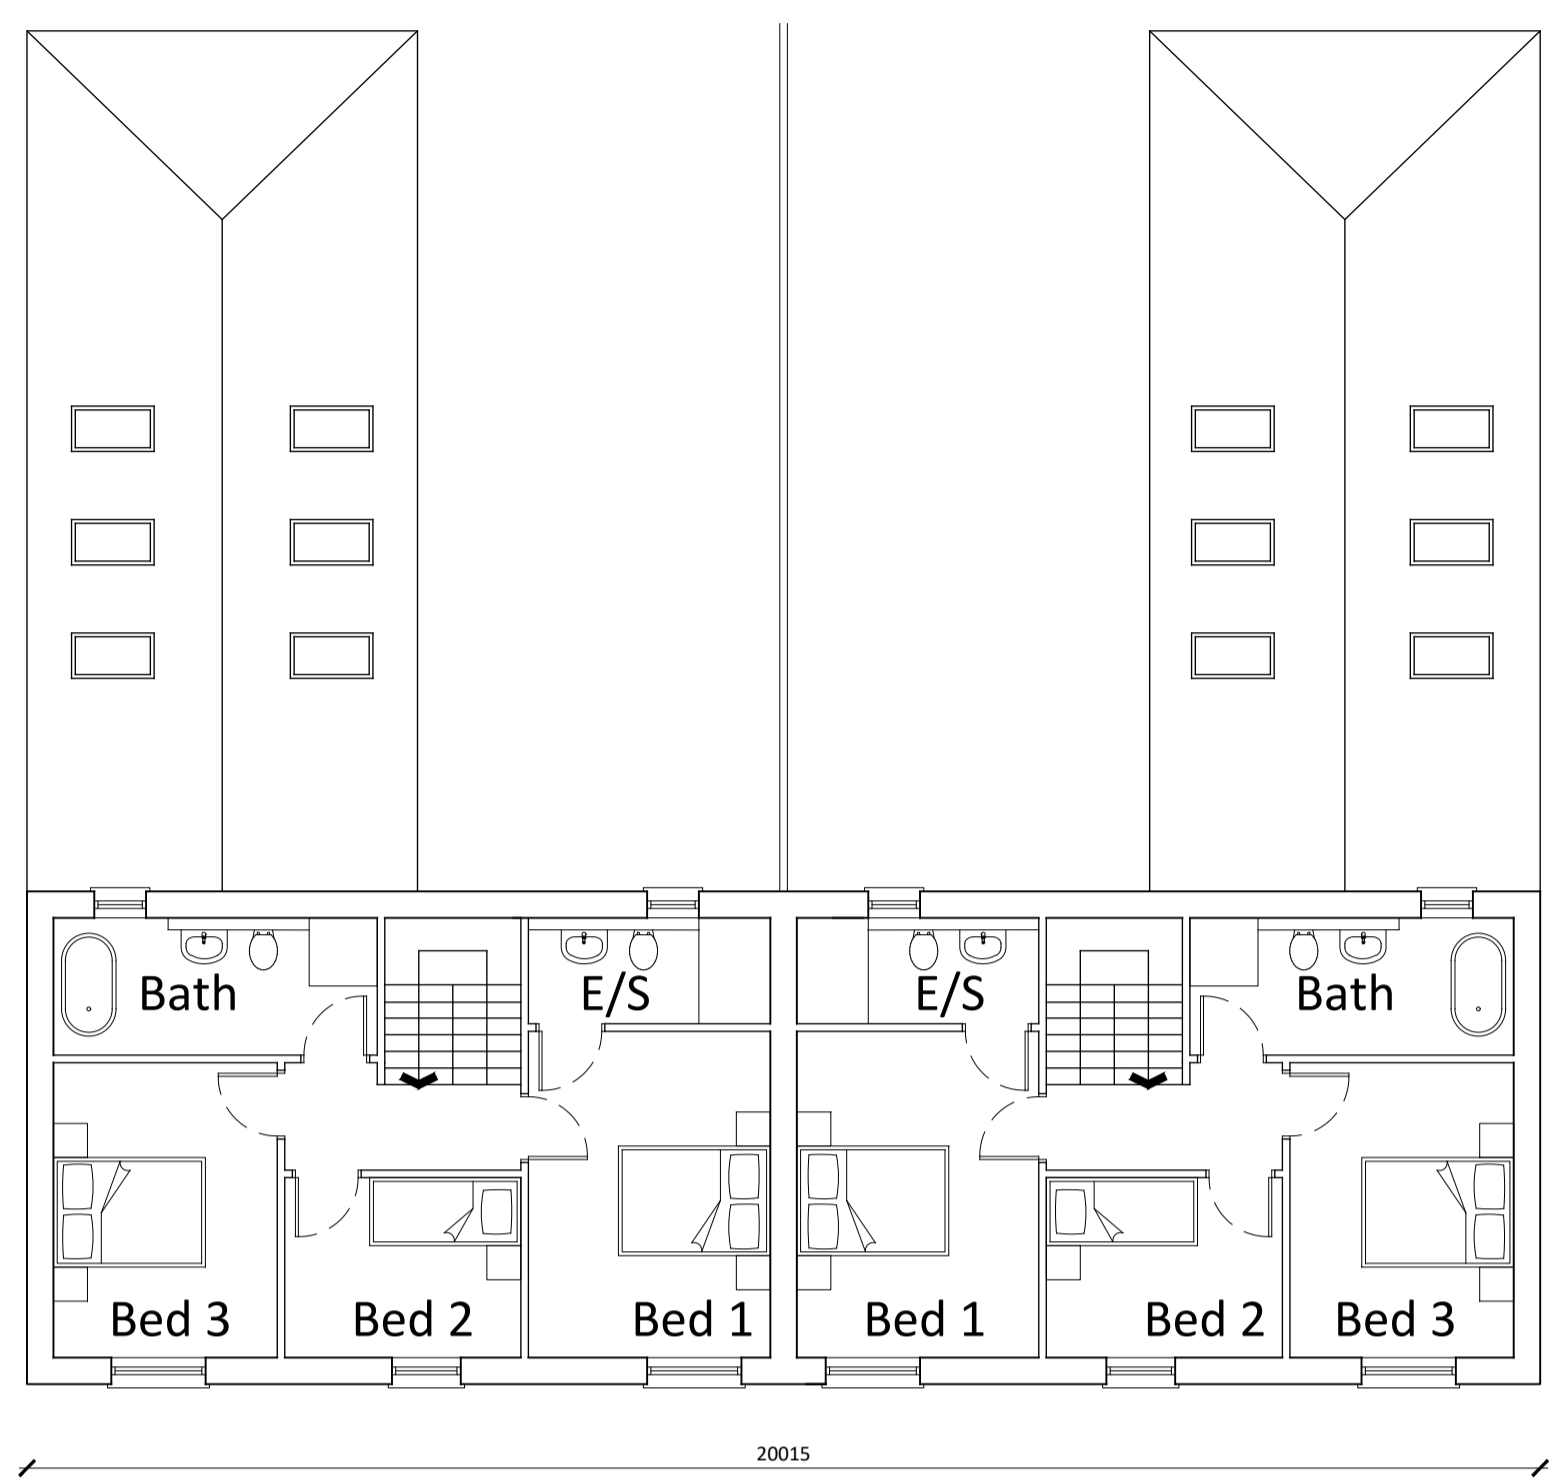


Proposed First Floor Plan

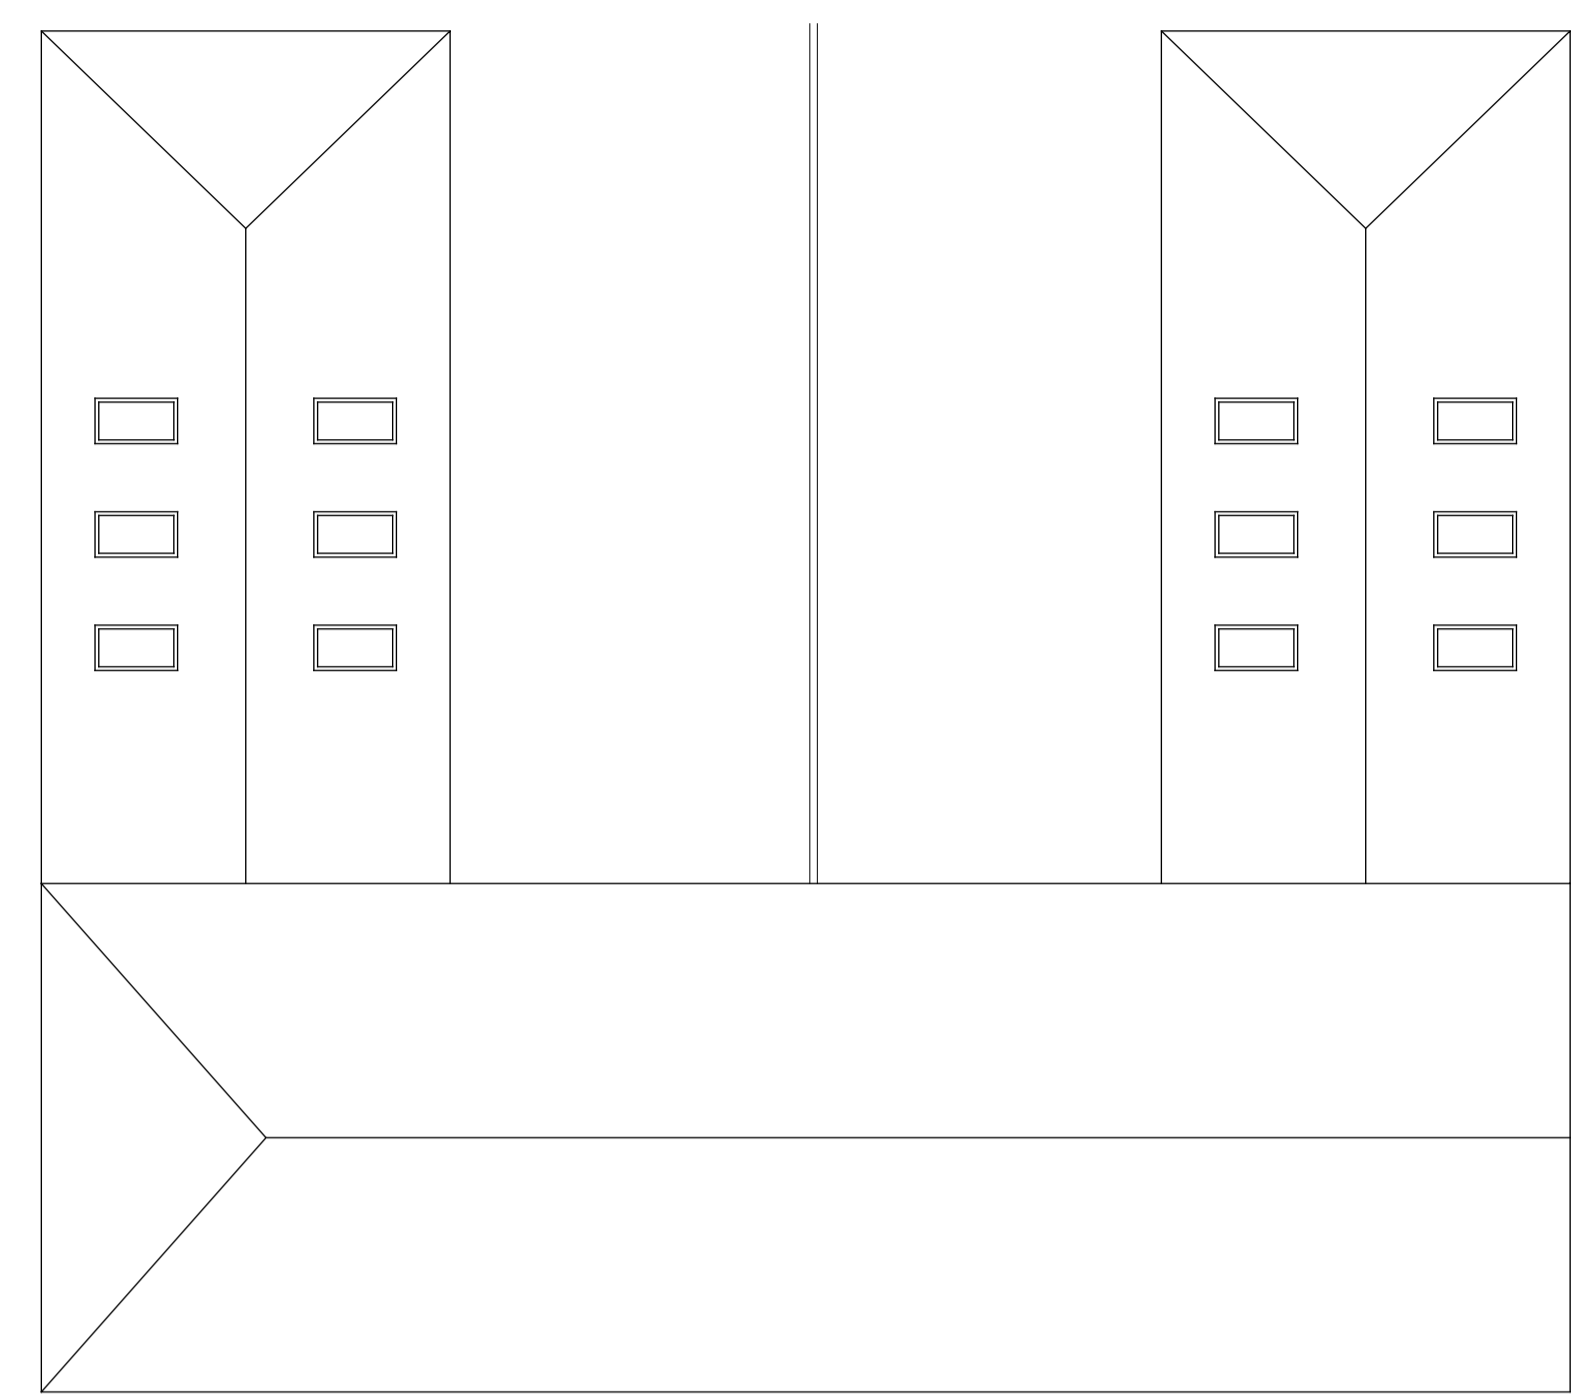


Proposed Roof Plan

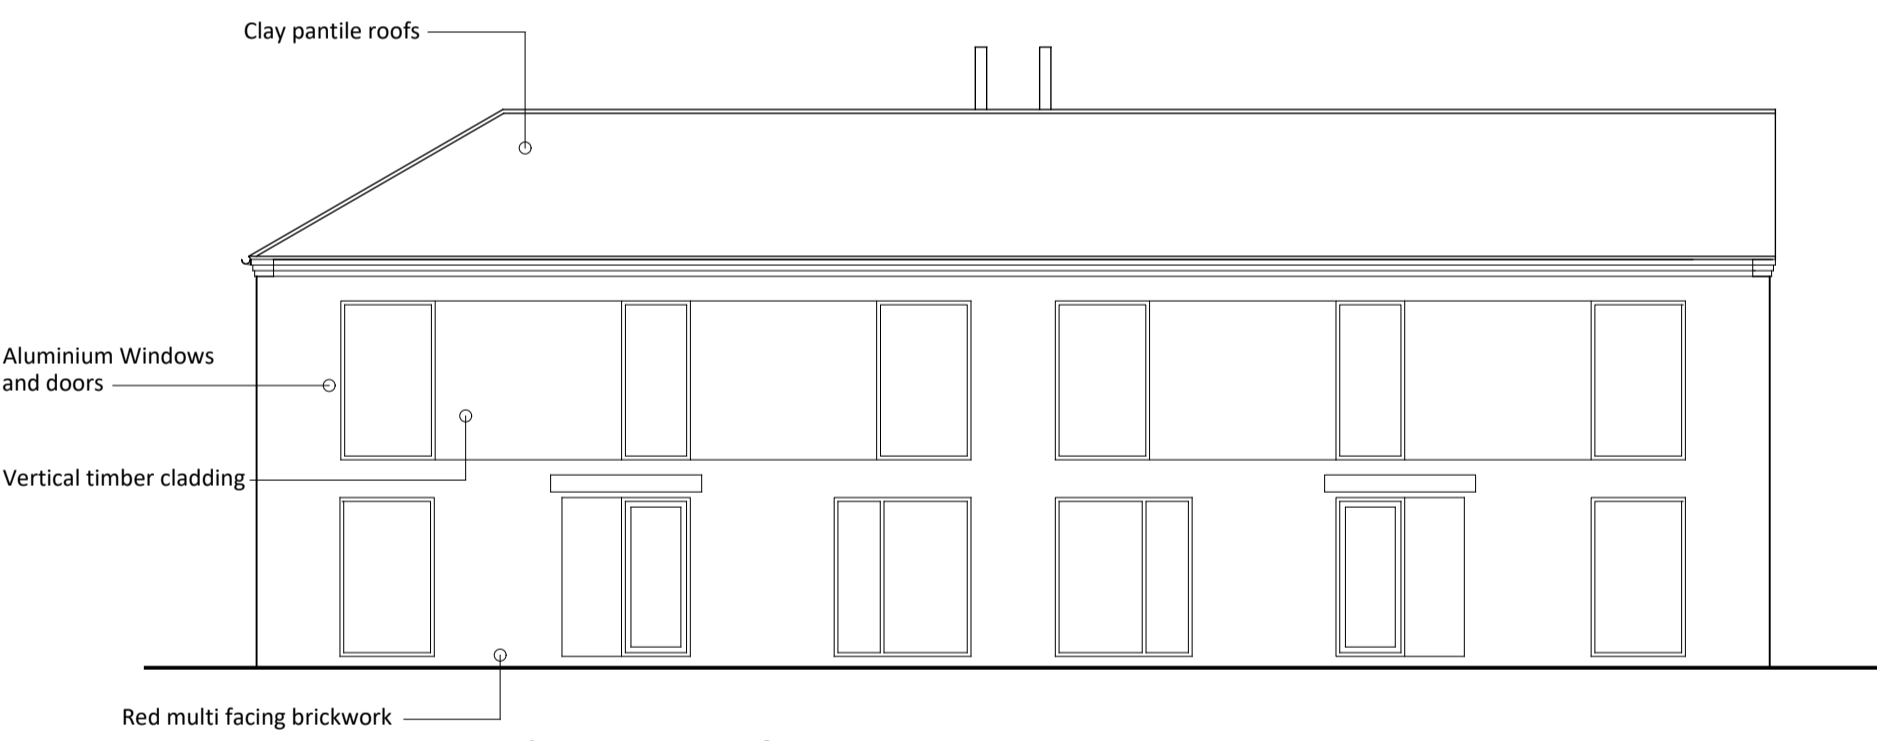


Proposed West Elevation

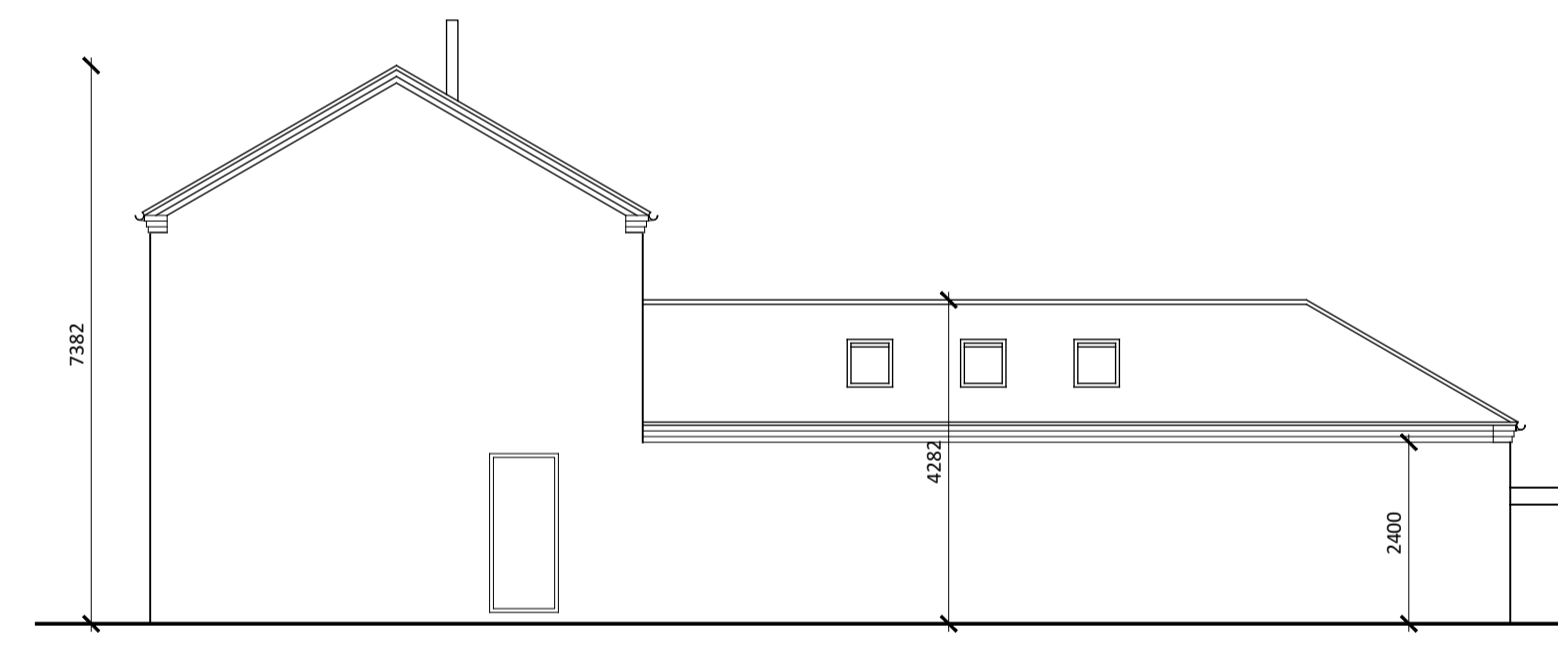


Proposed South Elevation

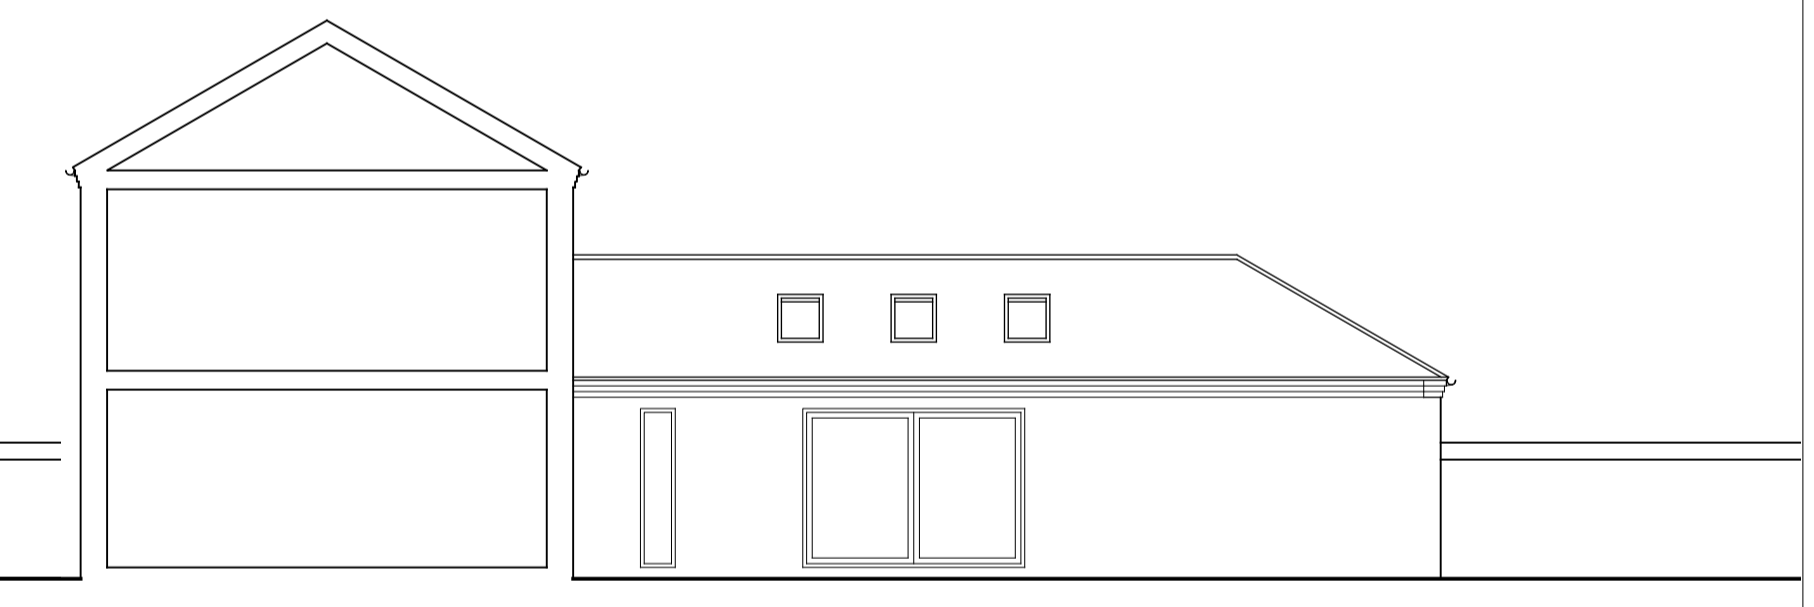


Proposed South Elevation (courtyard)

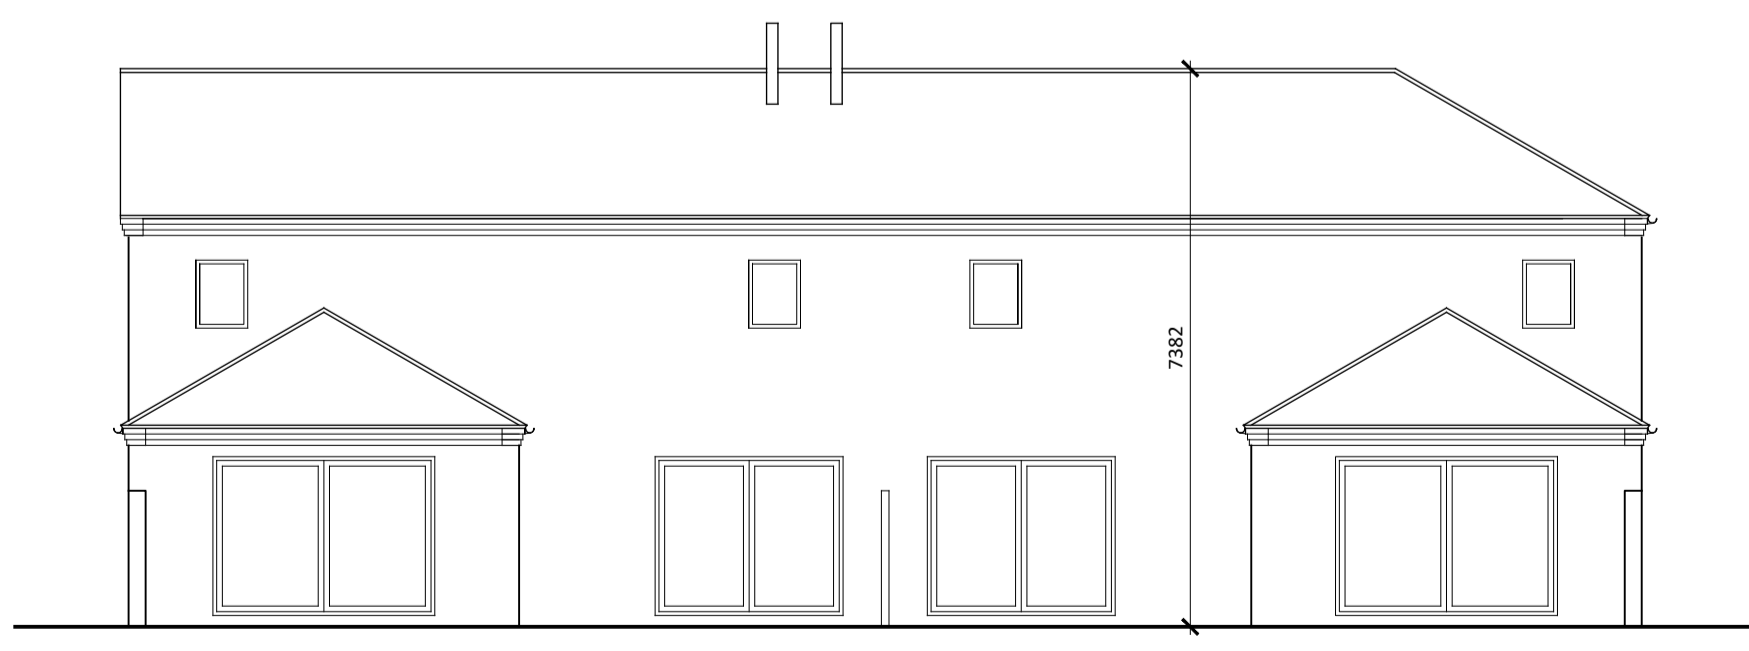


Proposed East Elevation

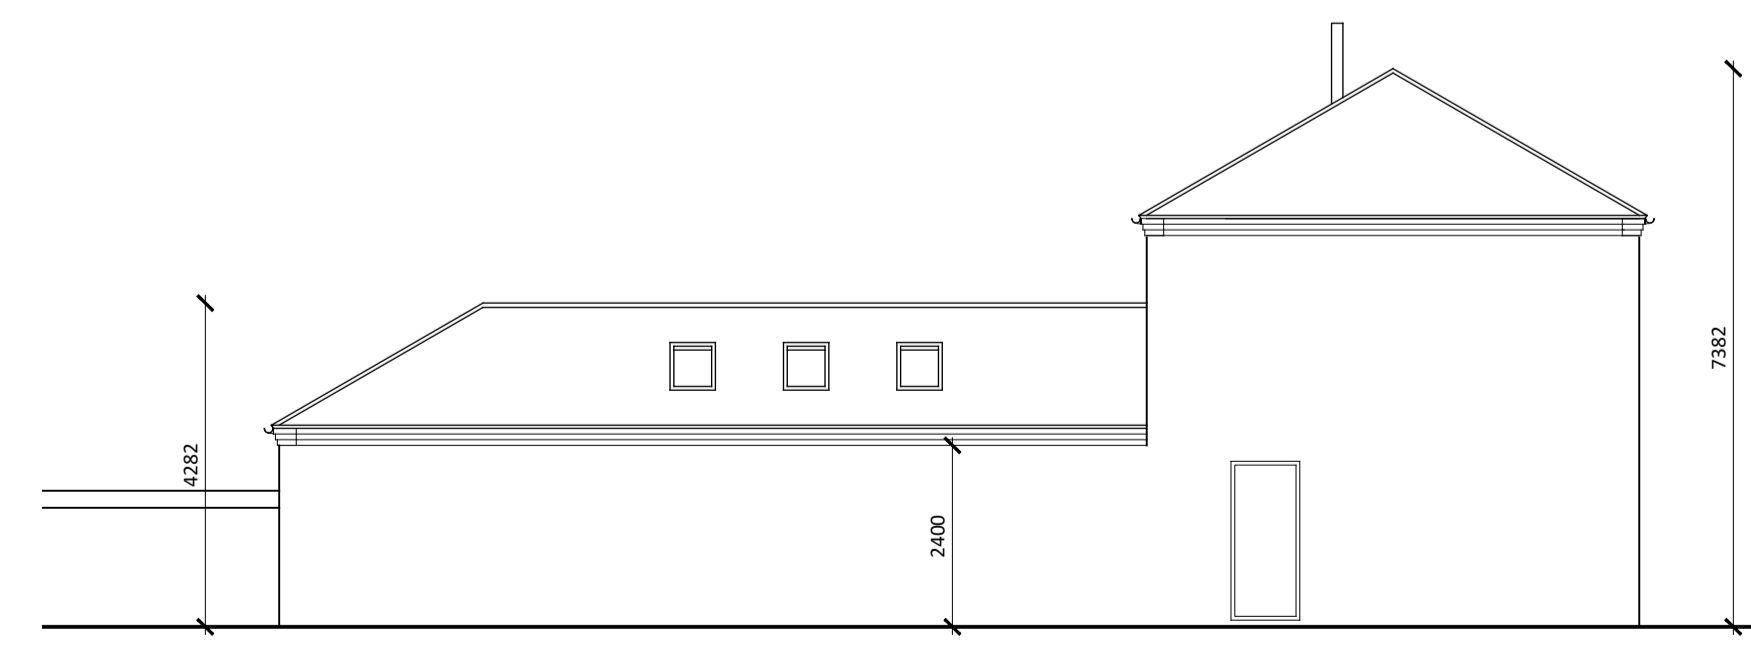

Proposed North Elevation

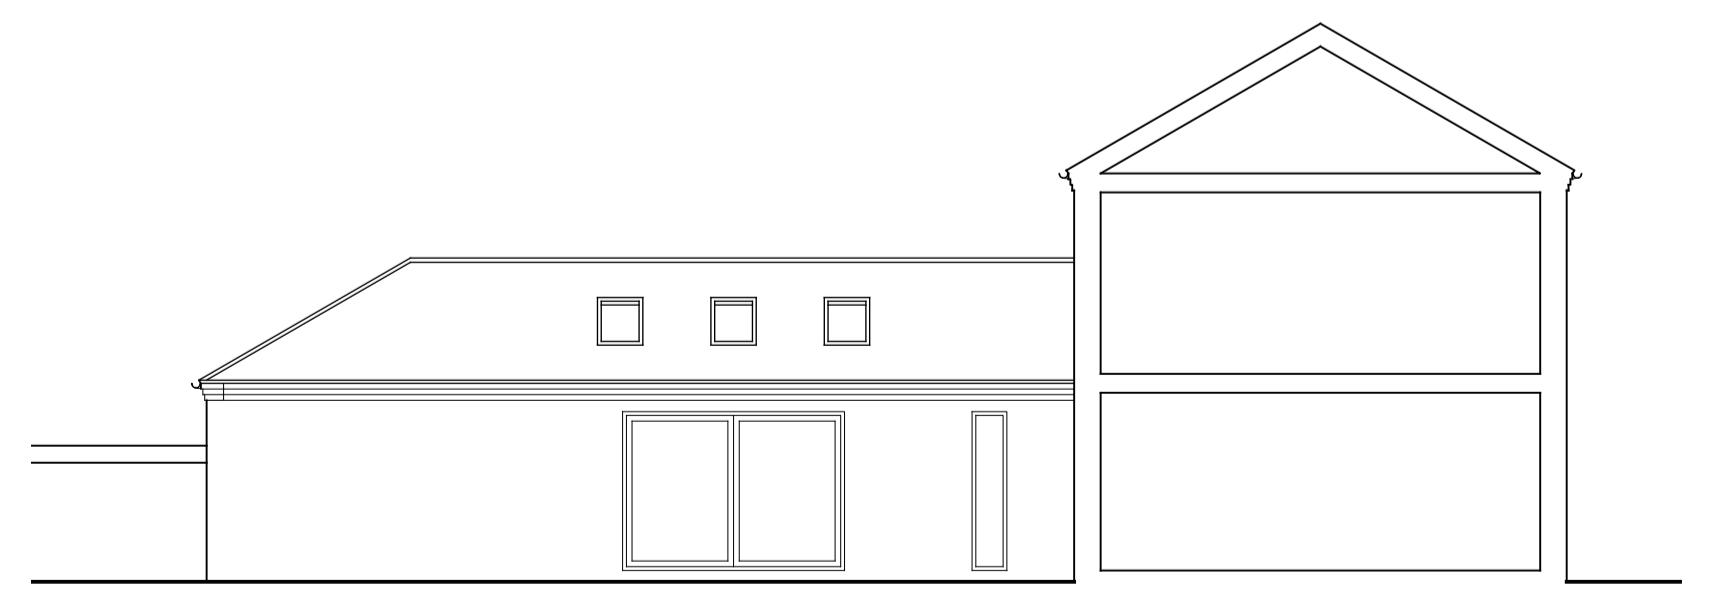

Proposed North Elevation (courtyard)

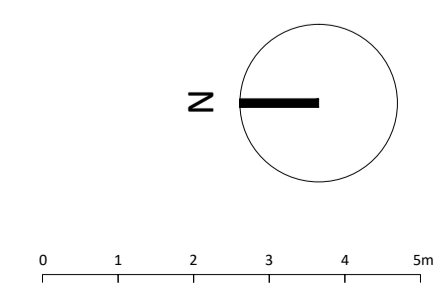

Rev	By	Description	Date
-	-	-	-

Current revision checked by: -

rdc
 Robert Doughty
 Consultancy
 32 High Street, Helpringham
 Sleaford, Lincolnshire, NG34 0RA
 Tel: 01529 421646
 Email: admin@rdc-landplan.co.uk
 Web: www.rdc-landplan.co.uk

Client
 Miss Veronica Frohock

Project
 The Hollies Farmyard
 Pilmore Lane, Fulney, Spalding, PE12 6EG

Drawing
 Plot 1 and 2 Proposed Plans and Elevations

Scale @ A1 1: 100
Date 07/08/25

Drawn By PSS
Checked By Checker

Job Number 1623-2
Status FP
Purpose of Issue Full Planning

Drawing No. 1623-2_FP_GA05
Rev -