




Proposed Ground Floor Plan

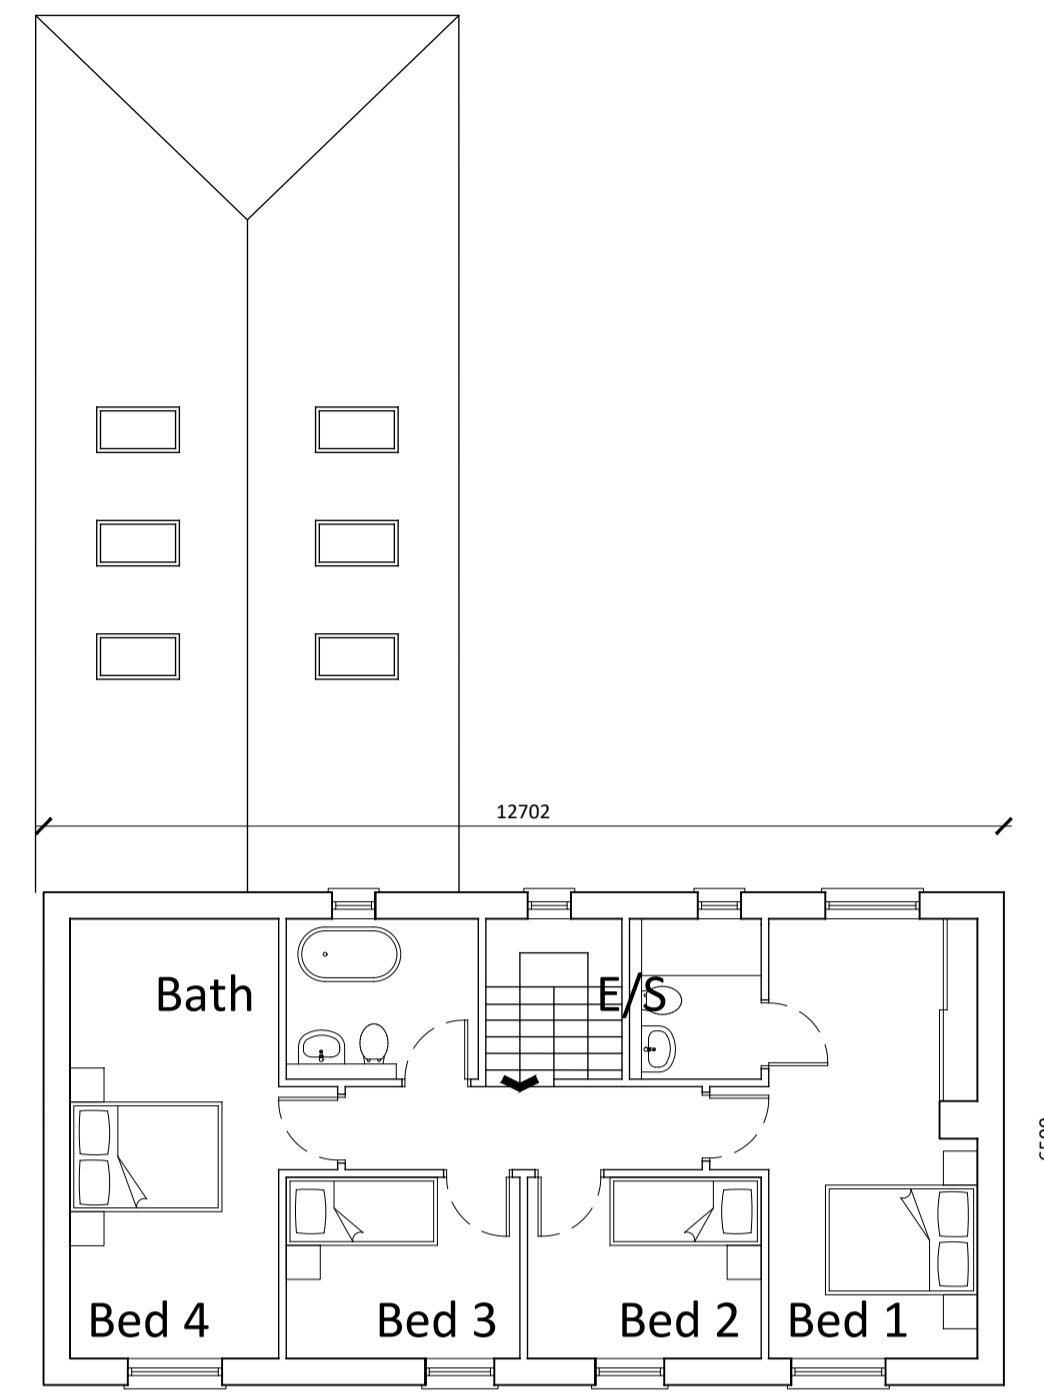


Proposed First Floor Plan

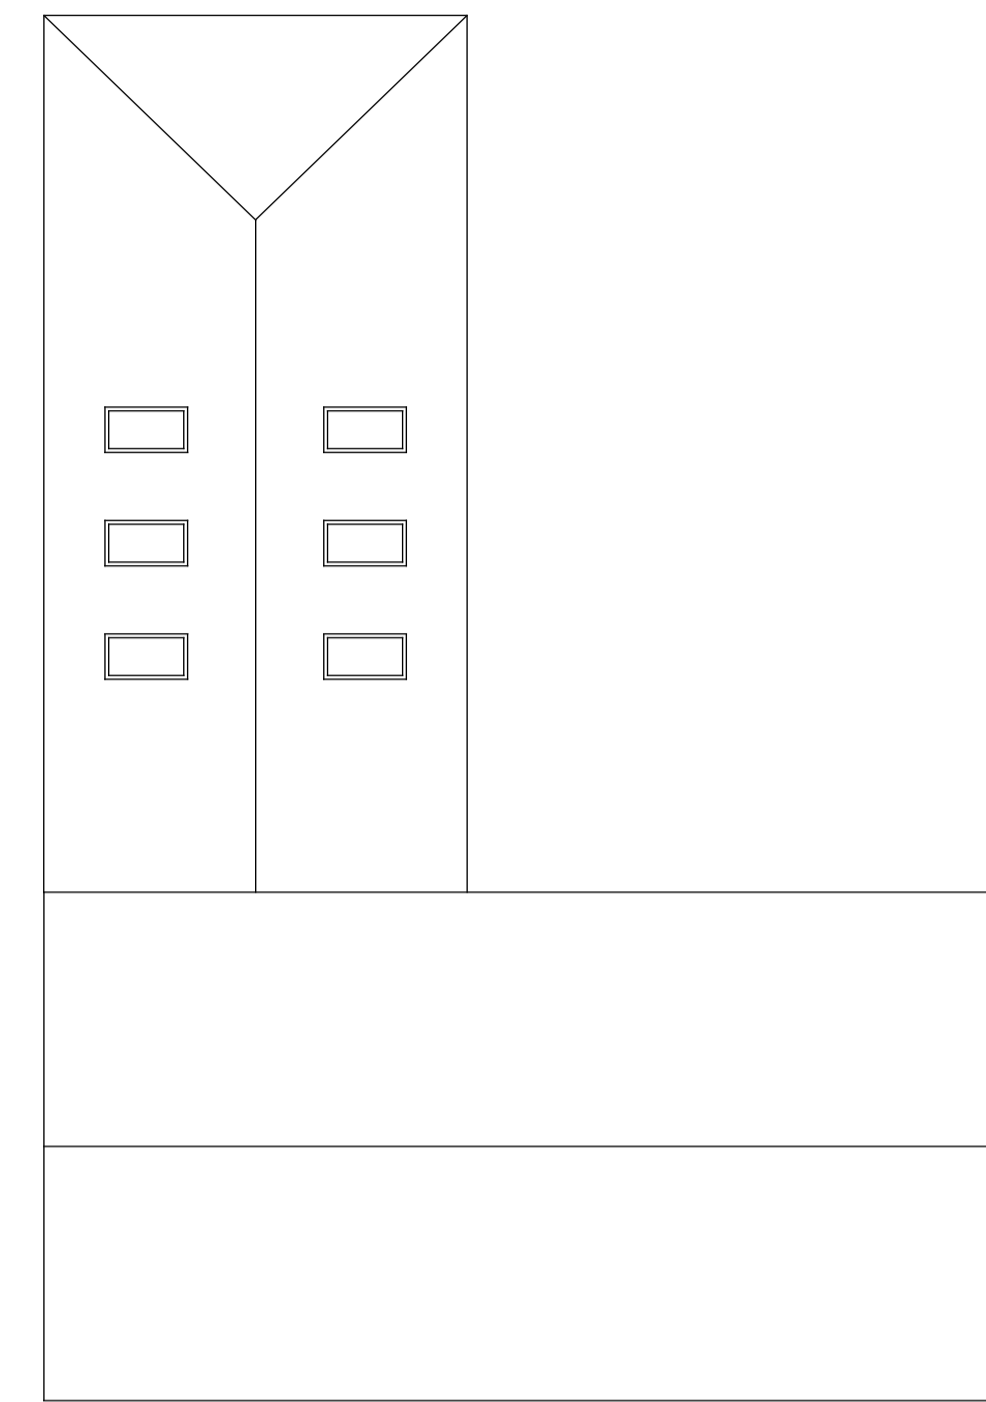


Proposed Roof Plan

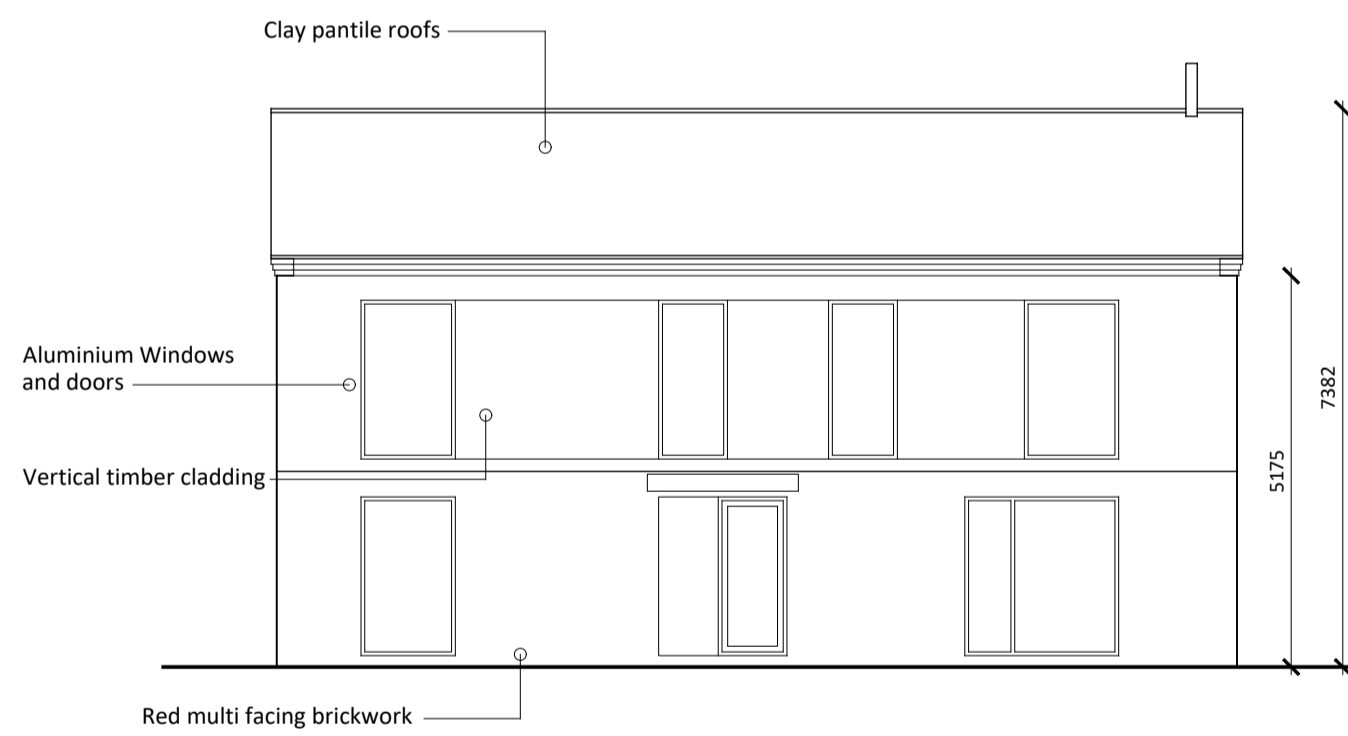


Proposed West Elevation

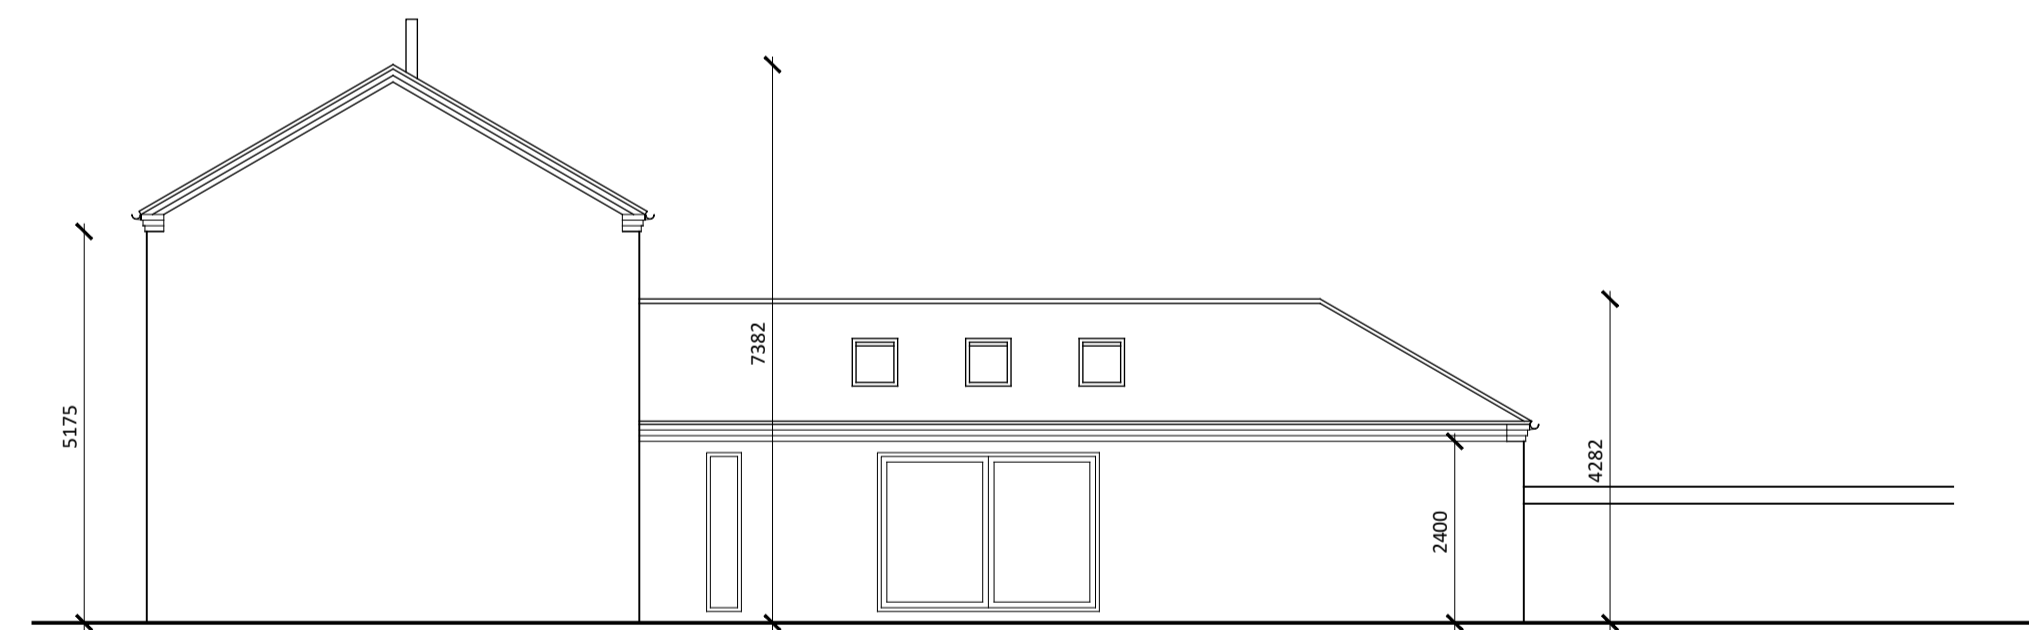


Proposed South Elevation

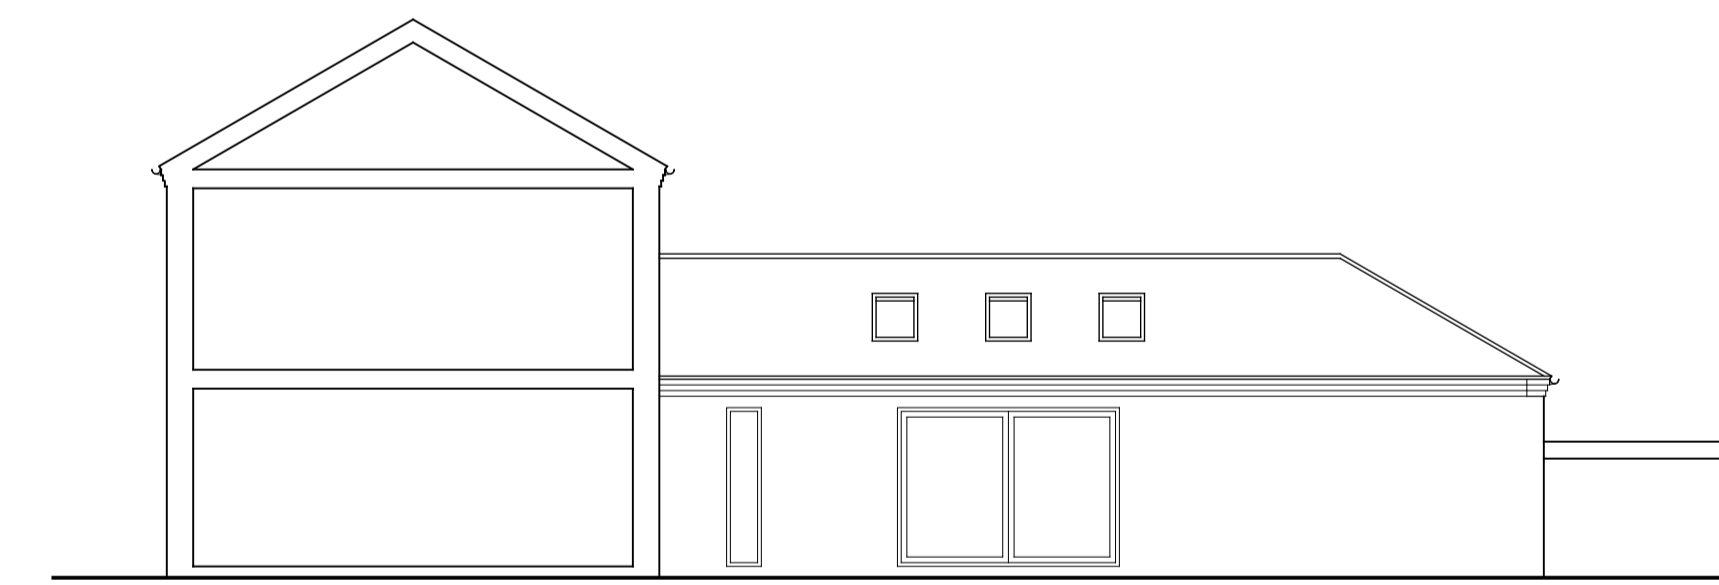


Proposed South Elevation (courtyard)

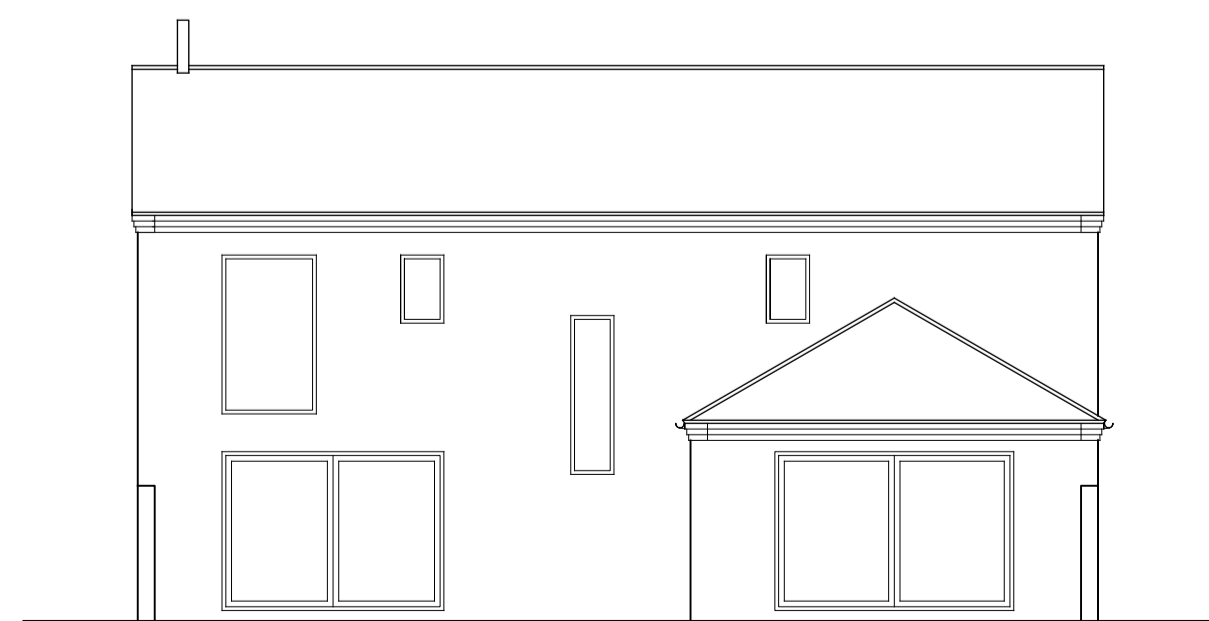

Proposed East Elevation

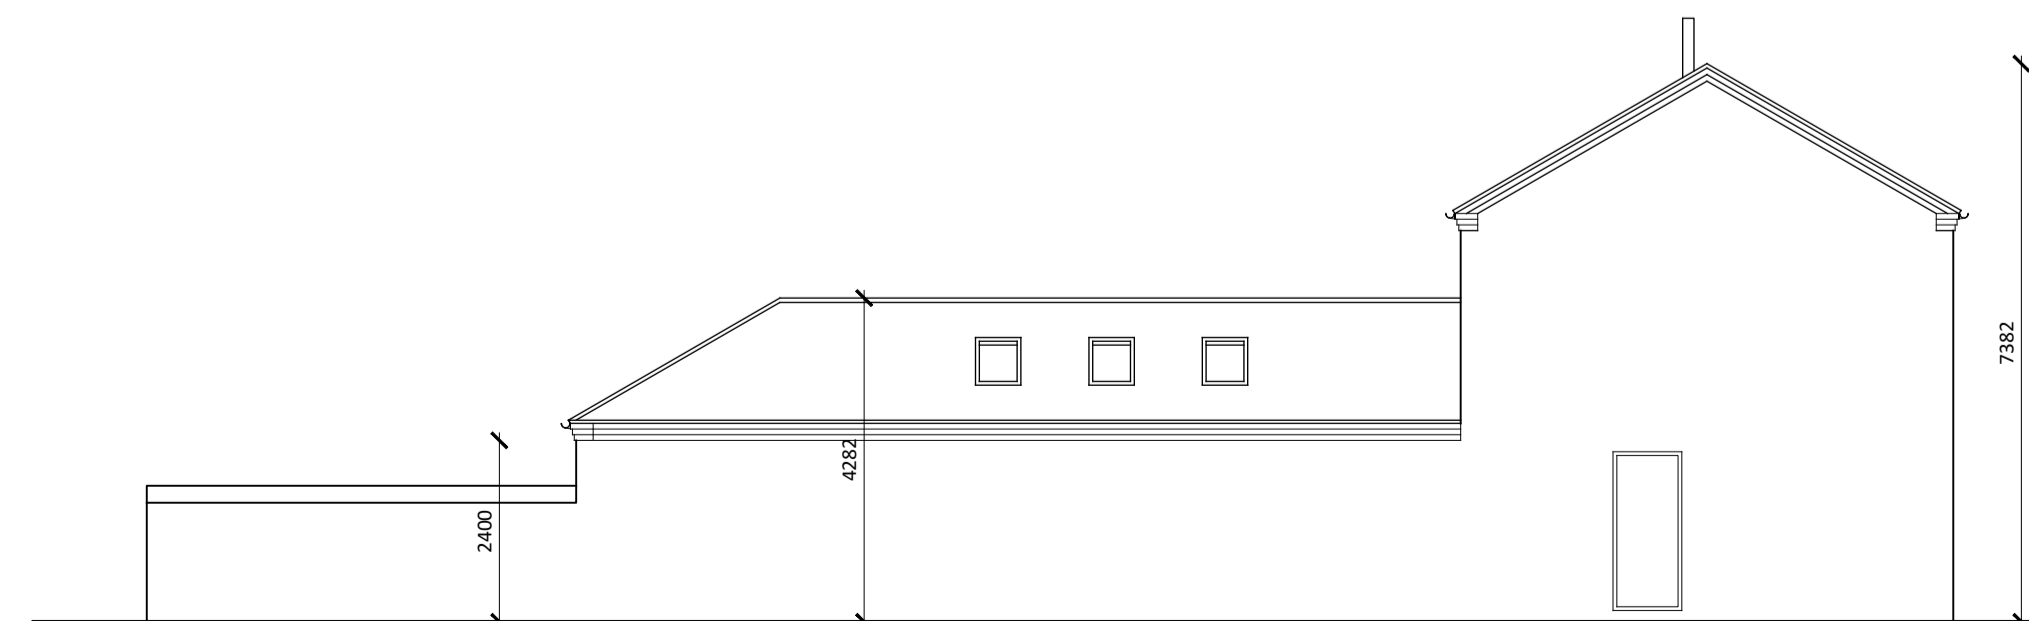

Proposed North Elevation

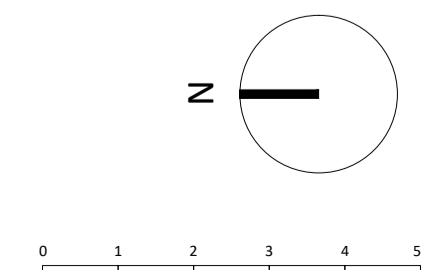

**Notes**  
**Copyright**  
 © Robert Doughty Consultancy Limited.  
 All rights described in the Copyright, Designs and Patents Act 1988 have been asserted.  
**Ordinance Survey Map**  
 © Crown Copyright. OS Licence No: AR 100010613.  
**Dimensions**  
 All dimensions shown are for the purposes of obtaining the relevant planning permission only.  
**CDM 2015**  
 This drawing is for illustrative purposes and/or obtaining the relevant planning permission only. It should not be used for construction and accordingly, risk identification under the Construction (Design & Management) Regulations 2015 has not been undertaken.

Rev	By	Description	Date
-	-	-	-

Current revision checked by: -

**rdc**  
 Robert Doughty  
 Consultancy  
 32 High Street, Helpringham  
 Sleaford, Lincolnshire, NG34 0RA  
 Tel: 01529 421646  
 Email: admin@rdc-landplan.co.uk  
 Web: www.rdc-landplan.co.uk

**Client**  
 Miss Veronica Frohock

**Project**  
 The Hollies Farmyard  
 Pilmore Lane, Fulney, Spalding, PE12 6EG

**Drawing**  
 Plot 3 Proposed Plans and Elevations

<b>Scale @ A1</b> 1: 100	<b>Date</b> 07/08/25
<b>Drawn By</b> PSS	<b>Checked By</b> Checker
<b>Job Number</b> 1623-2	<b>Status</b> FP
<b>Purpose of Issue</b> Full Planning	

**Drawing No.**  
1623-2\_FP\_GA06

**Rev**  
-