

--- Depicts roof line & windows.
Roof windows shown at 550x780mm.

Render coat external finish.
100mm block outer leaf.
100mm cavity filled with Ursa32 or similar.
100mm thermal block (Fiberlites or similar).
52.5mm insulated plasterboard/skim finish.

Option for 150mm cavity filled with Ursa32 or similar & omit the insulated plasterboard.

New window opening. 1050mm high.



New door opening.

Within existing door opening.

Retain existing boiler position.

Infill windows & doors.

Finish render here.

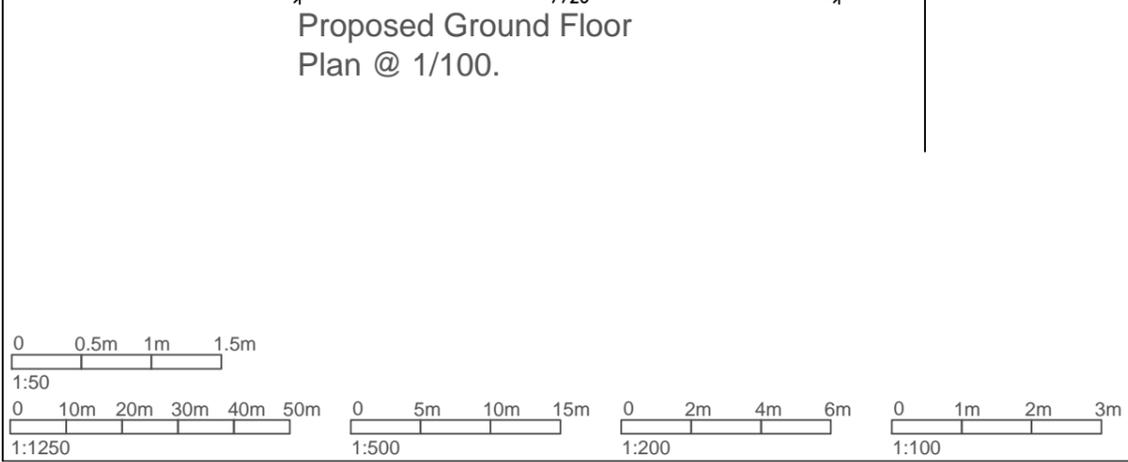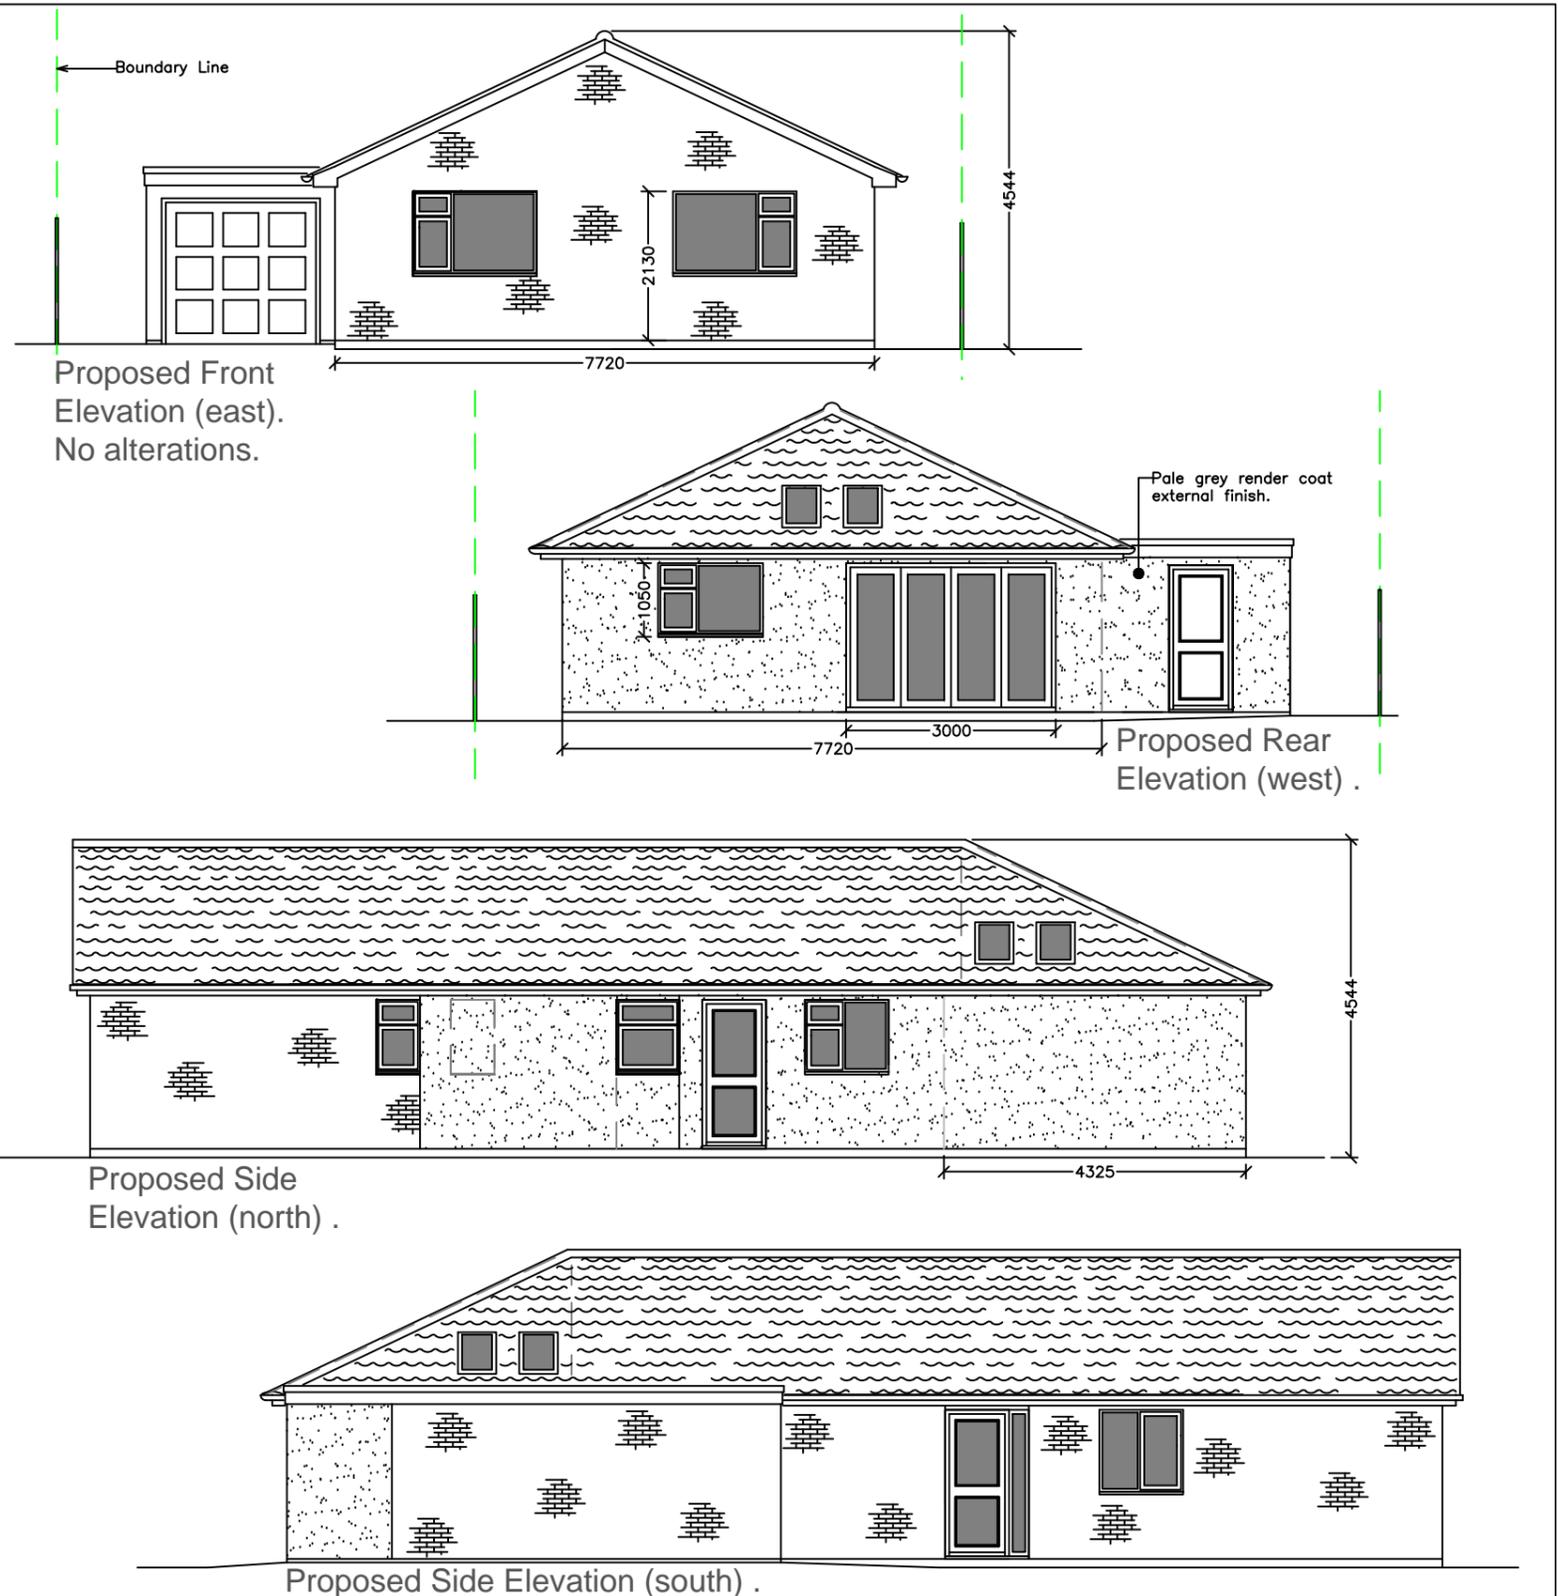

Client Mr. K. Copping.			Project Rear Extension @ 41 Saxon Close, Spalding, Lincolnshire. PE12 6AY.			Drawing Title Proposed Floor Plan & Elevations.		
Drawn JPT			Date 15-08-25			ADS Reference No. 2025-20		
Scale 1/100			Paper Size A3			Dwg No. PL3		
Rev. Date Amendment			Initial			Revision D		
Preliminary <input type="checkbox"/>			For Info <input type="checkbox"/>			For Comment <input type="checkbox"/>		
Planning <input checked="" type="checkbox"/>			Building Regs <input type="checkbox"/>			Construction <input type="checkbox"/>		
As built <input type="checkbox"/>			LBC <input type="checkbox"/>			Architectural Design Services Clinton, Peterborough. JASON THOMAS Jason.ADServices@yahoo.co.uk 01733 252850 & 07841 521271		