



NOTES

THIS DOCUMENT IS THE PROPERTY OF J KNIGHT DESIGN LTD AND MAY NOT BE REPRODUCED, LOANED OR COPIED IN PART OR IN WHOLE WITHOUT WRITTEN PERMISSION © 2025

IT IS RECOMMENDED THAT INFORMATION IS NOT SCALED OFF THIS DRAWING. ALL DIMENSIONS ARE IN MILLIMETRES UNLESS STATED OTHERWISE.

THIS DRAWING SHOULD BE READ IN CONJUNCTION WITH ALL OTHER RELEVANT INFORMATION, SPECIFICATIONS & SCHEDULES.

IF THIS DRAWING IS RECEIVED ELECTRONICALLY IT IS THE RECIPIENT'S RESPONSIBILITY TO PRINT THE DOCUMENT AT THE CORRECT SCALE.

ALL DIMENSIONS TO BE CHECKED ON SITE PRIOR TO COMMENCING WORK. ANY AND ALL DISCREPANCIES TO BE ADVISED IMMEDIATELY.

CONSTRUCTION (DESIGN & MANAGEMENT) REGULATIONS 2016


J KNIGHT DESIGN LTD ARE EMPLOYED AS A DESIGNER AND WILL PROVIDE INFORMATION TO THOSE RESPONSIBLE FOR THE PRINCIPAL DESIGNER AND TO THE CLIENT.

J KNIGHT DESIGN LTD ARE ONLY RESPONSIBLE FOR THE ARCHITECTURAL DESIGN OF THE ELEMENTS INCLUDED ON THIS DRAWING.

ARCHITECTURAL DESIGN HAS BEEN CARRIED OUT WITH DUE CONSIDERATION FOR THE SAFETY DURING CONSTRUCTION, OCCUPATION AND MAINTENANCE OF THE FINISHED STRUCTURE.

THE WORKS CONTAIN NO EXTRAORDINARY HAZARDS OR RISKS THAT ARE NOT PRESENT DURING ROUTINE CONSTRUCTION OPERATIONS THAT WOULD NOT READILY BE APPARENT TO A COMPETENT CONTRACTOR.

THIS INFORMATION SHOULD BE INCLUDED AS PART OR COMMENCEMENT OF THE HEALTH AND SAFETY FILE FOR THE PROJECT.

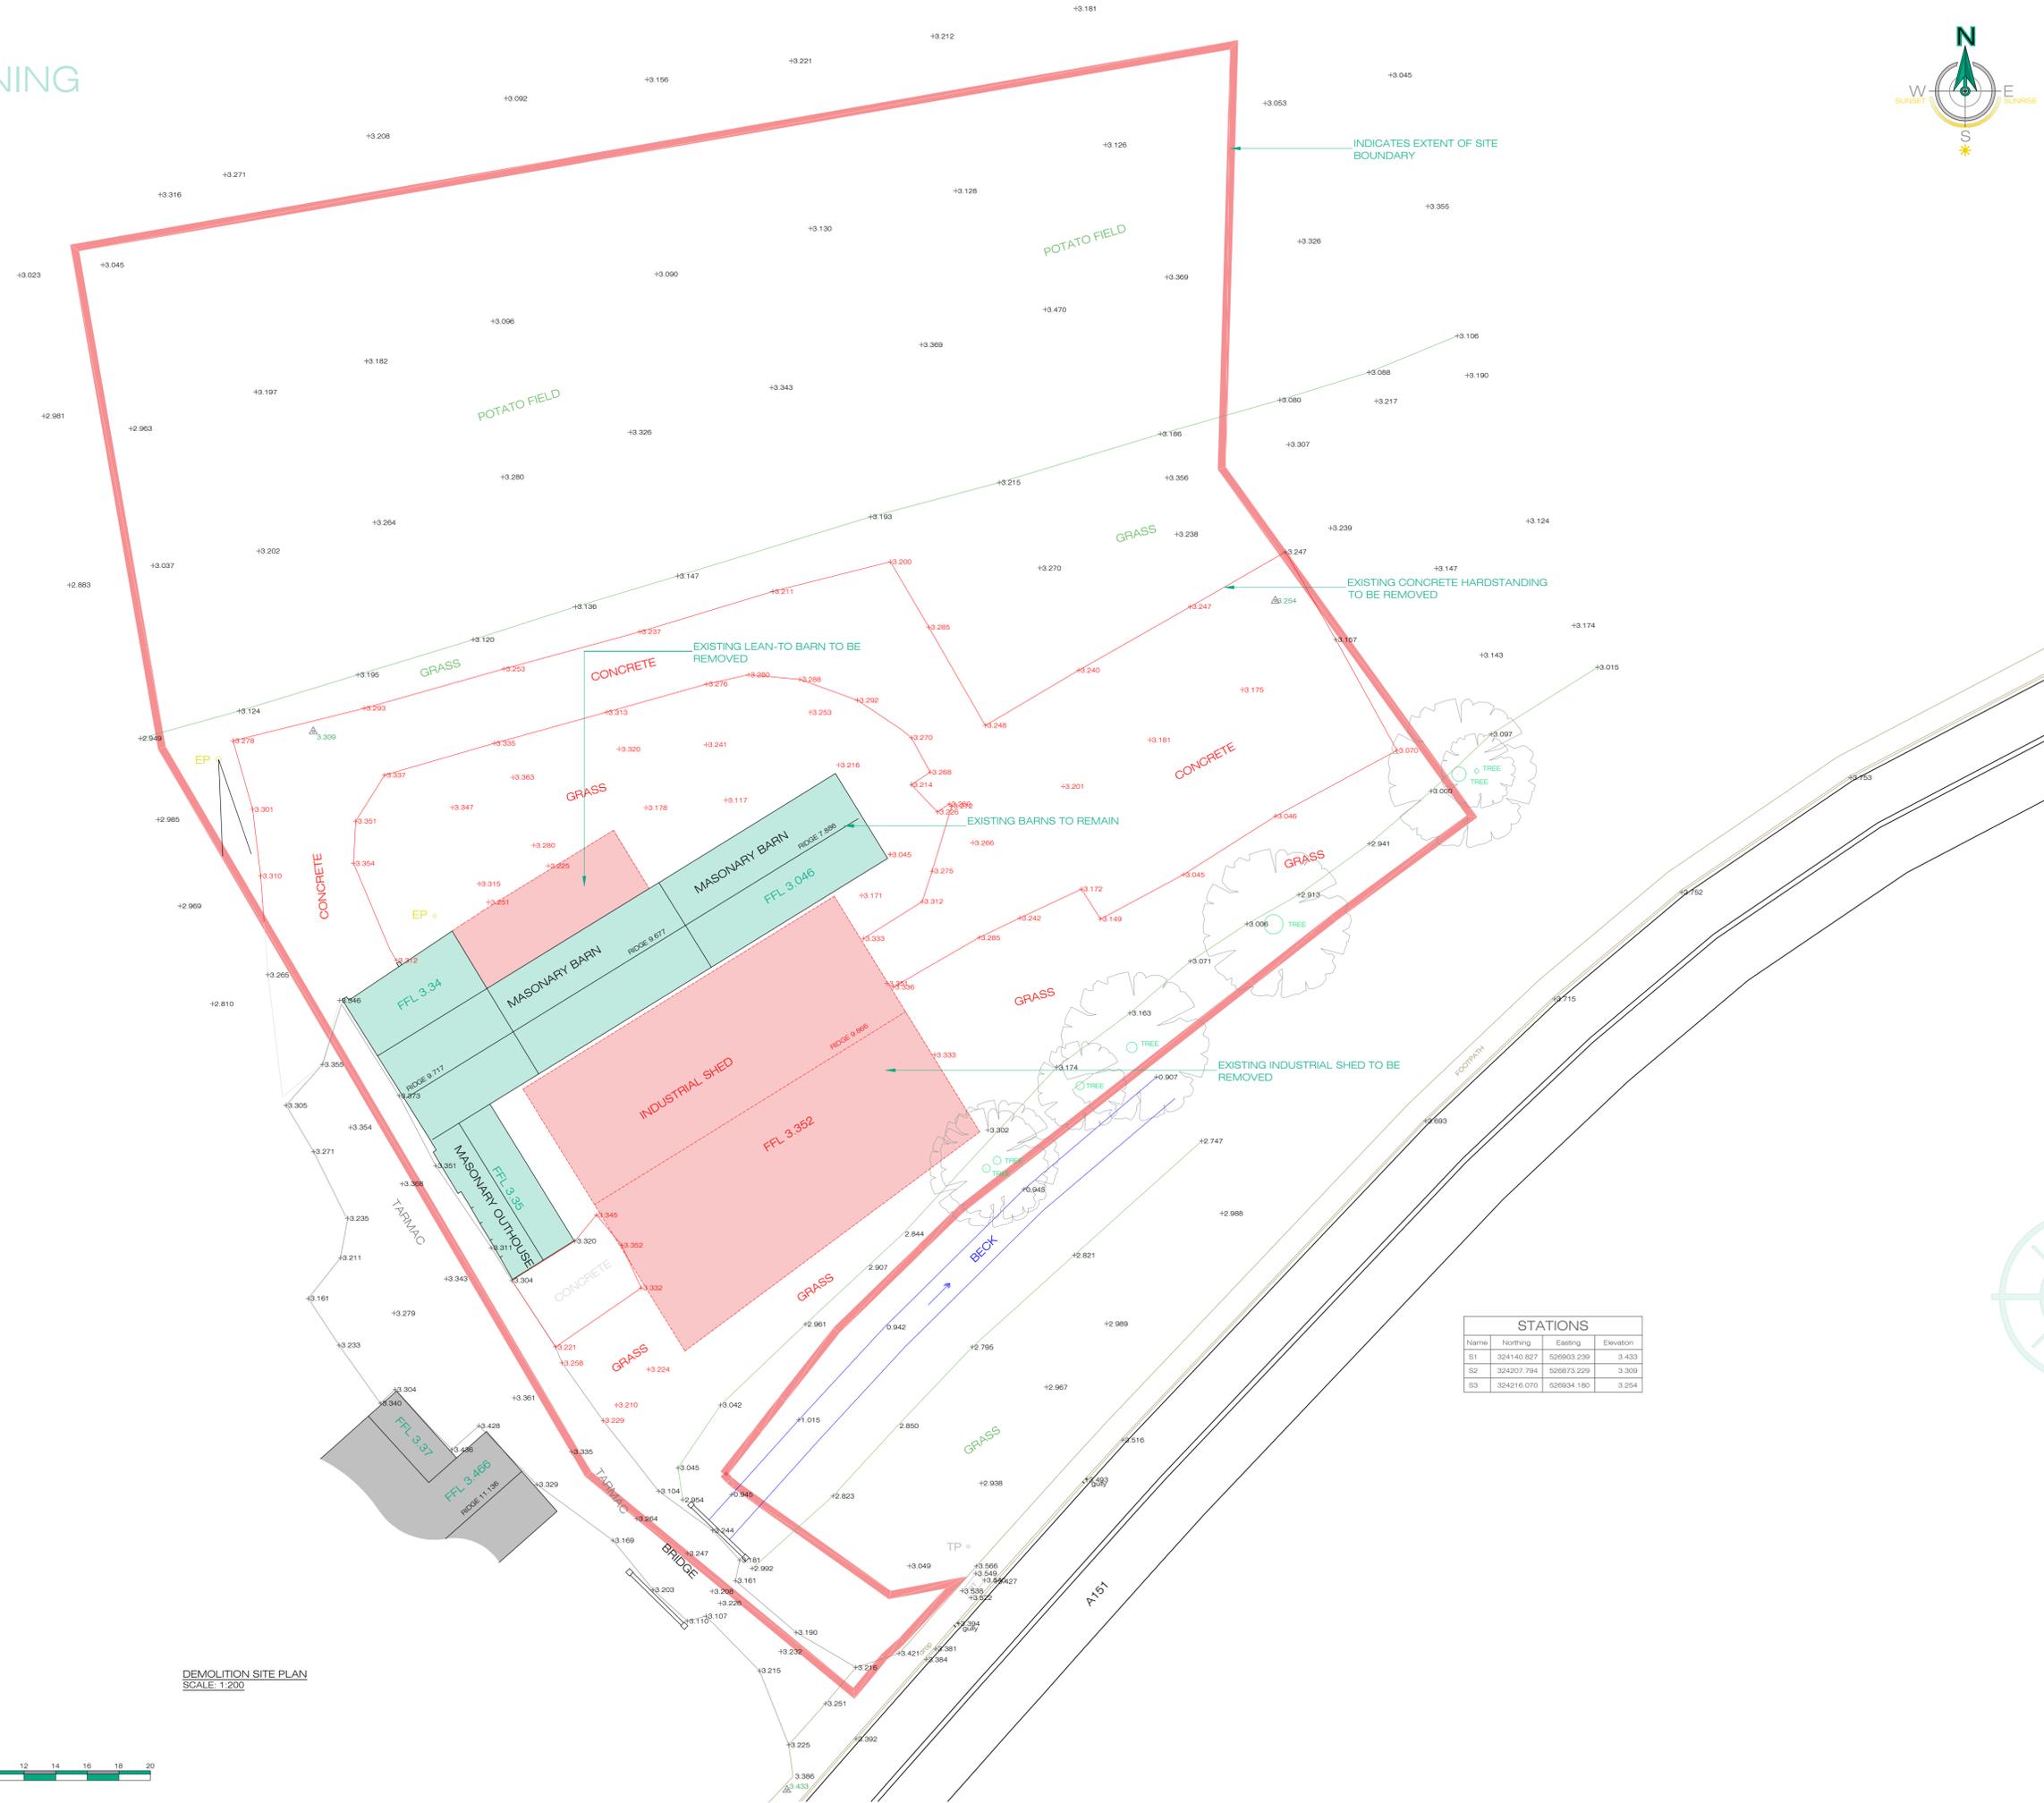

STATIONS		
Name	Northing	Easting
S1	324140.827	525903.239
S2	324207.794	525873.229
S3	324216.070	525934.180

DEMOLITION SITE PLAN
SCALE: 1:200



REF.	DATE	DESCRIPTION
REVISIONS AS ABOVE		

DRAWING STATUS:

PLANNING

J KNIGHT DESIGN
ARCHITECTURAL SERVICES

T: 01465 479175
E: STUDIO@JKNIGHTDESIGN.COM
W: WWW.JKNIGHTDESIGN.COM

21 OLD CHURCH ROAD
TERRINGTON ST JOHN
WIBBECH, NORFOLK, PE14 7XA

CLIENT INFORMATION:

GRAMARO PROPERTIES LTD
6 SOUTH STREET
CROWLAND
PE6 0AJ

PROJECT TITLE:

**PROPOSED OFFICES AND LEISURE FACILITY
AT BRIDGE FARM, HOLBEACH ROAD, PE12 6JP**

DRAWING INFORMATION:

DEMOLITION
SITE PLAN INC. LEVELS

SCALE	DATE	DRAWN BY
1:200 @ A1	OCT. 2025	JCK

DRAWING REFERENCE:

25171-PL010

CHECKED / ISSUED BY: DATE: