


NOTES:
 THIS DOCUMENT IS THE PROPERTY OF J KNIGHT DESIGN LTD AND MAY NOT BE REPRODUCED, LOANED OR COPIED IN PART OR IN WHOLE WITHOUT WRITTEN PERMISSION © 2025
 IT IS RECOMMENDED THAT INFORMATION IS NOT SCALED OFF THIS DRAWING. ALL DIMENSIONS ARE IN MILLIMETRES UNLESS STATED OTHERWISE.
 THIS DRAWING SHOULD BE READ IN CONJUNCTION WITH ALL OTHER RELEVANT INFORMATION, SPECIFICATIONS & SCHEDULES.
 IF THIS DRAWING IS RECEIVED ELECTRONICALLY IT IS THE RECIPIENT'S RESPONSIBILITY TO PRINT THE DOCUMENT AT THE CORRECT SCALE.
 ALL DIMENSIONS TO BE CHECKED ON SITE PRIOR TO COMMENCING WORK. ANY DISCREPANCIES TO BE ADVISED IMMEDIATELY.
 CONSTRUCTION (DESIGN & MANAGEMENT) REGULATIONS 2016
 J KNIGHT DESIGN LTD ARE EMPLOYED AS A DESIGNER AND WILL PROVIDE INFORMATION TO THOSE RESPONSIBLE FOR THE PRINCIPAL DESIGNER AND TO THE CLIENT.
 J KNIGHT DESIGN LTD ARE ONLY RESPONSIBLE FOR THE ARCHITECTURAL DESIGN OF THE ELEMENTS INCLUDED ON THIS DRAWING.
 ARCHITECTURAL DESIGN HAS BEEN CARRIED OUT WITH DUE CONSIDERATION FOR THE SAFETY DURING CONSTRUCTION, OCCUPATION AND MAINTENANCE OF THE FINISHED STRUCTURE.
 THE WORKS CONTAIN NO EXTRAORDINARY HAZARDS OR RISKS THAT ARE NOT PRESENT DURING ROUTINE CONSTRUCTION OPERATIONS THAT WOULD NOT READILY BE APPARENT TO A COMPETENT CONTRACTOR.
 THIS INFORMATION SHOULD BE INCLUDED AS PART OR COMMENCEMENT OF THE HEALTH AND SAFETY FILE FOR THE PROJECT.



PROPOSED SOUTH-EAST ELEVATION
SCALE: 1:100




PROPOSED NORTH-EAST ELEVATION
SCALE: 1:100

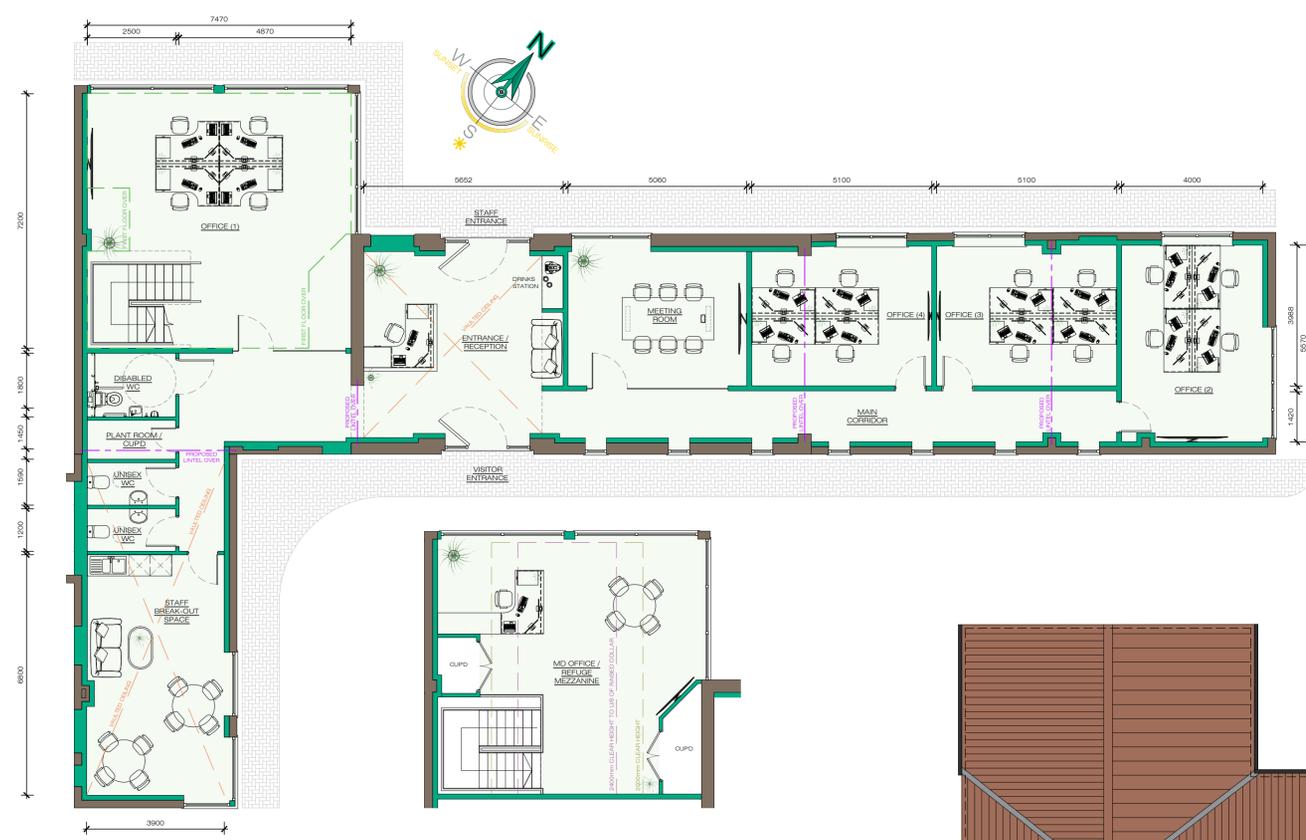


PROPOSED GROUND FLOOR PLAN
SCALE: 1:100


PROPOSED FIRST FLOOR PLAN
SCALE: 1:100

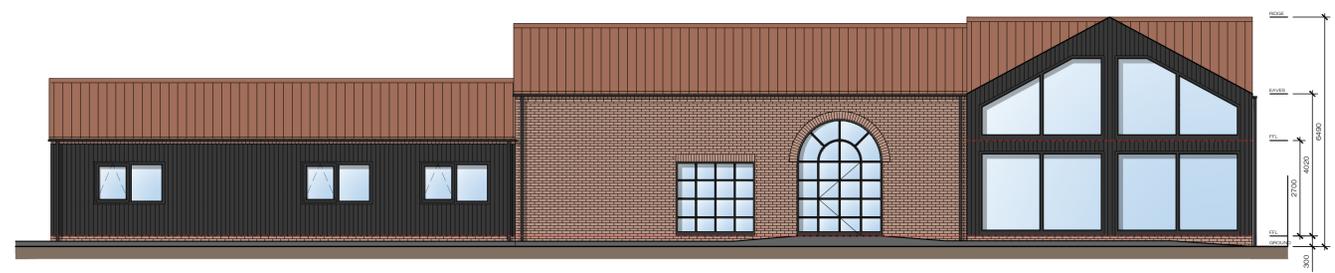


PROPOSED NORTH-WEST ELEVATION
SCALE: 1:100

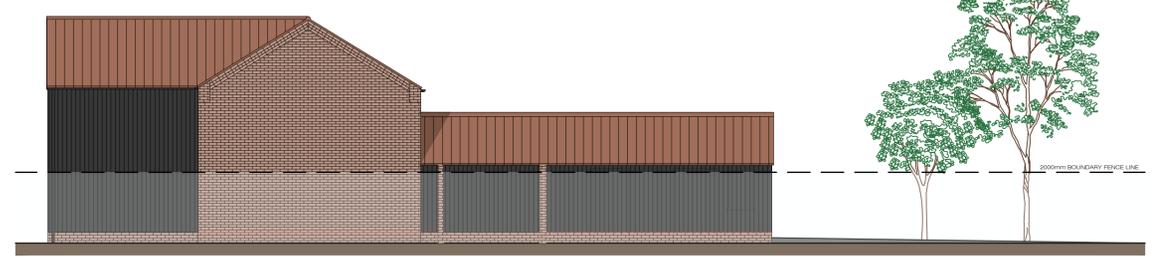

PROPOSED SOUTH-WEST ELEVATION
SCALE: 1:100

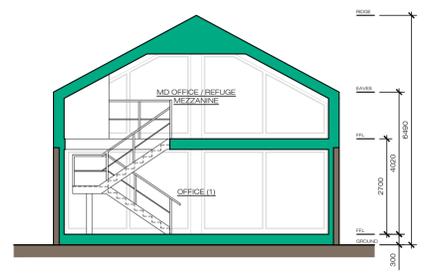

PROPOSED TYPICAL SECTION
SCALE: 1:100

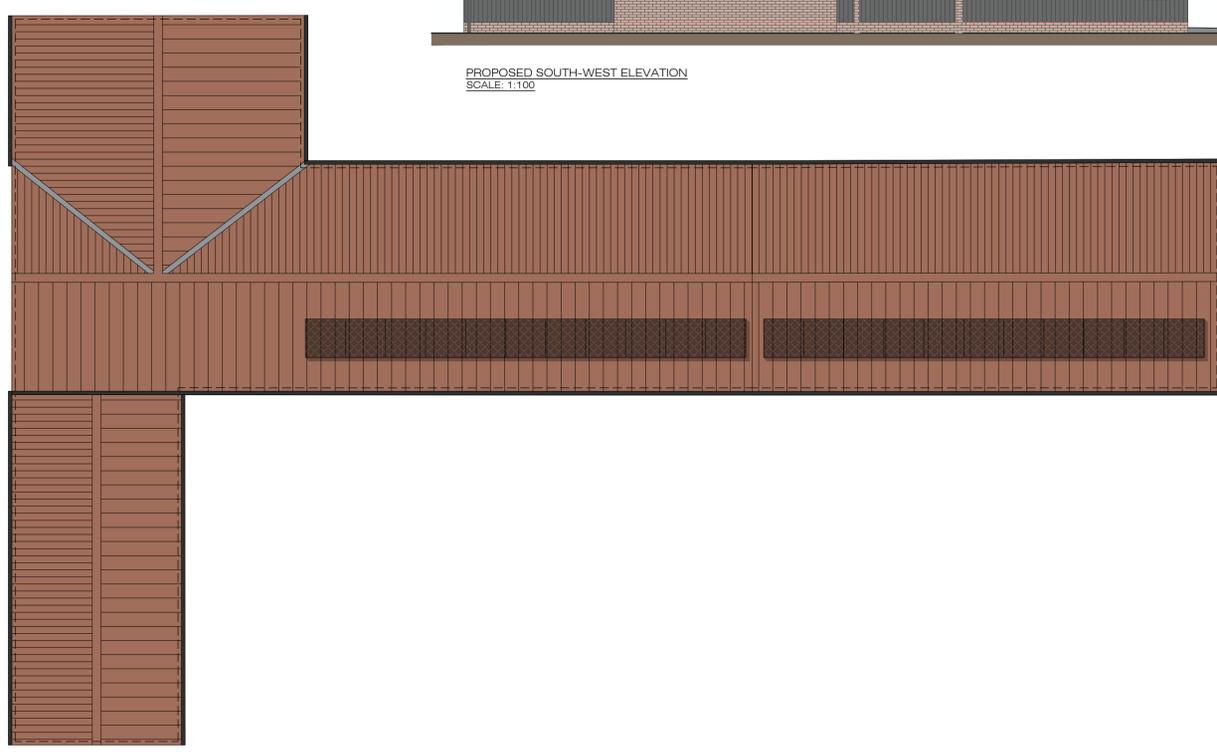

PROPOSED ROOF PLAN
SCALE: 1:100



REF.	DATE	DESCRIPTION
REVISIONS AS ABOVE		
DRAWING STATUS:		
PLANNING		
J KNIGHT DESIGN ARCHITECTURAL SERVICES		

T: 01945 479175
 E: STUDIO@JKNIGHTDESIGN.COM
 W: WWW.JKNIGHTDESIGN.COM

CLIENT INFORMATION:
GRAMARO PROPERTIES LTD
 6 SOUTH STREET
 CROWLAND
 PE6 0AJ

PROJECT TITLE:
**PROPOSED OFFICES AND LEISURE FACILITY
 AT BRIDGE FARM, HOLBEACH ROAD, PE12 6JP**

DRAWING INFORMATION:
**PROPOSED
 FLOOR PLAN, ROOF PLAN AND ELEVATIONS
 (OFFICES)**

SCALE	DATE	DRAWN BY
1:100 @ A1	OCT. 2025	JCK
DRAWING REFERENCE	REVISION	

25171-PL016

CHECKED / ISSUED BY: DATE: