






PROPOSED FLOOR PLAN (DOUBLE PADEL COURT)
SCALE: 1:100

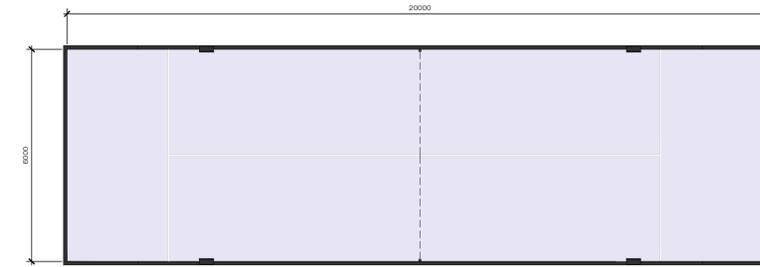


PROPOSED FLOOR PLAN (SINGLE PADEL COURT)
SCALE: 1:100

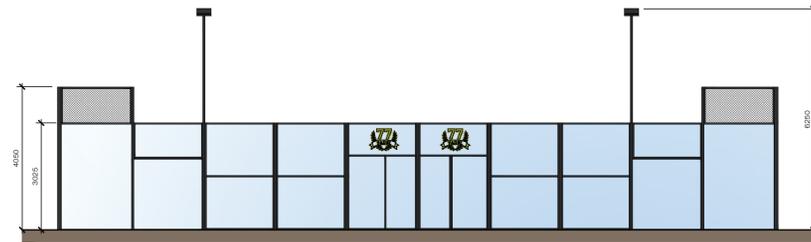


PROPOSED EAST ELEVATION (DOUBLE PADEL COURT)
SCALE: 1:100

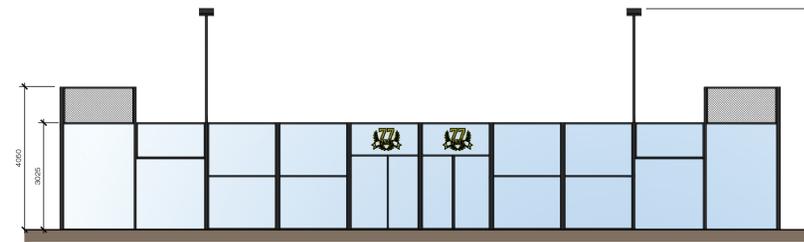


PROPOSED EAST ELEVATION (SINGLE PADEL COURT)
SCALE: 1:100

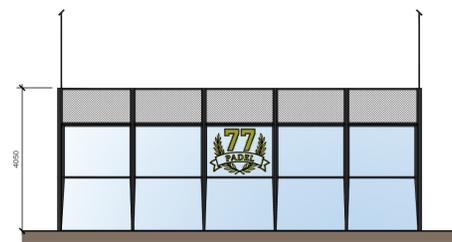


PROPOSED SOUTH ELEVATION (DOUBLE PADEL COURT)
SCALE: 1:100

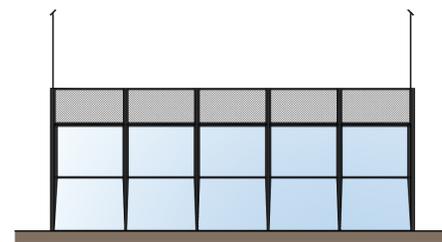

PROPOSED NORTH ELEVATION (DOUBLE PADEL COURT)
SCALE: 1:100

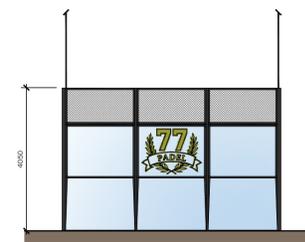


PROPOSED SOUTH ELEVATION (SINGLE PADEL COURT)
SCALE: 1:100

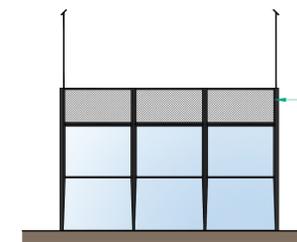


PROPOSED NORTH ELEVATION (SINGLE PADEL COURT)
SCALE: 1:100

PROPOSED PADEL COURT BY SPECIALIST MANUFACTURER, FRAME COLOUR BLACK

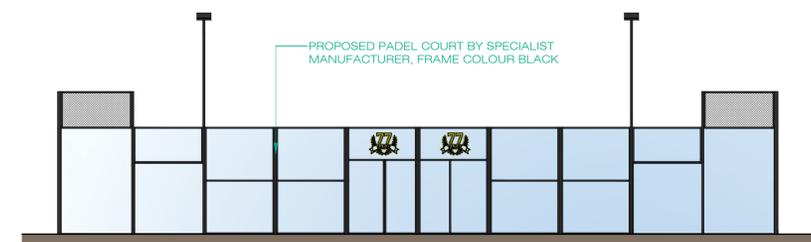

PROPOSED WEST ELEVATION (DOUBLE PADEL COURT)
SCALE: 1:100

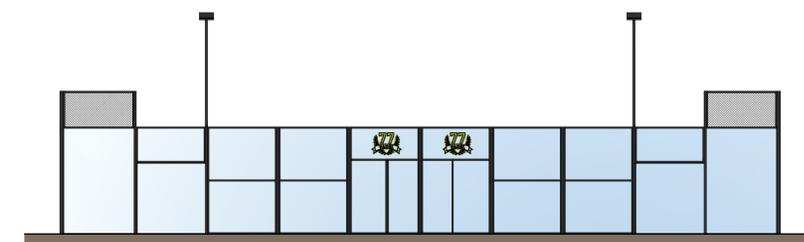

PROPOSED WEST ELEVATION (SINGLE PADEL COURT)
SCALE: 1:100

PROPOSED PADEL COURT BY SPECIALIST MANUFACTURER, FRAME COLOUR BLACK

NOTES:
THIS DOCUMENT IS THE PROPERTY OF J KNIGHT DESIGN LTD AND MAY NOT BE REPRODUCED, LOANED OR COPIED IN PART OR IN WHOLE WITHOUT WRITTEN PERMISSION © 2025
IT IS RECOMMENDED THAT INFORMATION IS NOT SCALED OFF THIS DRAWING. ALL DIMENSIONS ARE IN MILLIMETRES UNLESS STATED OTHERWISE.
THIS DRAWING SHOULD BE READ IN CONJUNCTION WITH ALL OTHER RELEVANT INFORMATION, SPECIFICATIONS & SCHEDULES.
IF THIS DRAWING IS RECEIVED ELECTRONICALLY IT IS THE RECIPIENT'S RESPONSIBILITY TO PRINT THE DOCUMENT AT THE CORRECT SCALE.
ALL DIMENSIONS TO BE CHECKED ON SITE PRIOR TO COMMENCING WORK. ANY DISCREPANCIES TO BE ADVISED IMMEDIATELY.
CONSTRUCTION (DESIGN & MANAGEMENT) REGULATIONS 2016
J KNIGHT DESIGN LTD ARE EMPLOYED AS A DESIGNER AND WILL PROVIDE INFORMATION TO THOSE RESPONSIBLE FOR THE PRINCIPAL DESIGNER AND TO THE CLIENT.
J KNIGHT DESIGN LTD ARE ONLY RESPONSIBLE FOR THE ARCHITECTURAL DESIGN OF THE ELEMENTS INCLUDED ON THIS DRAWING.
ARCHITECTURAL DESIGN HAS BEEN CARRIED OUT WITH DUE CONSIDERATION FOR THE SAFETY DURING CONSTRUCTION, OCCUPATION AND MAINTENANCE OF THE FINISHED STRUCTURE.
THE WORKS CONTAIN NO EXTRAORDINARY HAZARDS OR RISKS THAT ARE NOT PRESENT DURING ROUTINE CONSTRUCTION OPERATIONS THAT WOULD NOT READILY BE APPARENT TO A COMPETENT CONTRACTOR.
THIS INFORMATION SHOULD BE INCLUDED AS PART OR COMMENCEMENT OF THE HEALTH AND SAFETY FILE FOR THE PROJECT.

REF.	DATE	DESCRIPTION

REVISIONS AS ABOVE

DRAWING STATUS:

PLANNING

JKD

J KNIGHT DESIGN

ARCHITECTURAL SERVICES

T: 01945 479175
E: STUDIO@JKNIGHTDESIGN.COM
W: WWW.JKNIGHTDESIGN.COM

21 OLD CHURCH ROAD
TERRINGTON ST JOHN
WIMBORNE, NORFOLK, PE14 7XA

CLIENT INFORMATION:

GRAMARO PROPERTIES LTD

6 SOUTH STREET

CROWLAND

PE6 0AJ

PROJECT TITLE:

PROPOSED OFFICES AND LEISURE FACILITY

AT BRIDGE FARM, HOLBEACH ROAD, PE12 6JP

DRAWING INFORMATION:

PROPOSED PADEL COURTS

FLOOR PLAN AND ELEVATIONS

(LEISURE)

SCALE	DATE	DRAWN BY
1:100 @ A1	OCT. 2025	JCK

DRAWING REFERENCE	REVISION
25171-PL018	

CHECKED / ISSUED BY: DATE: