
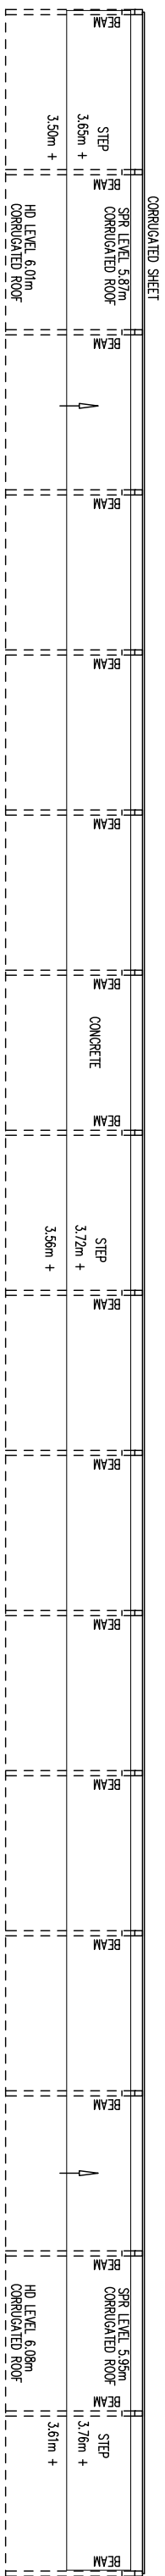
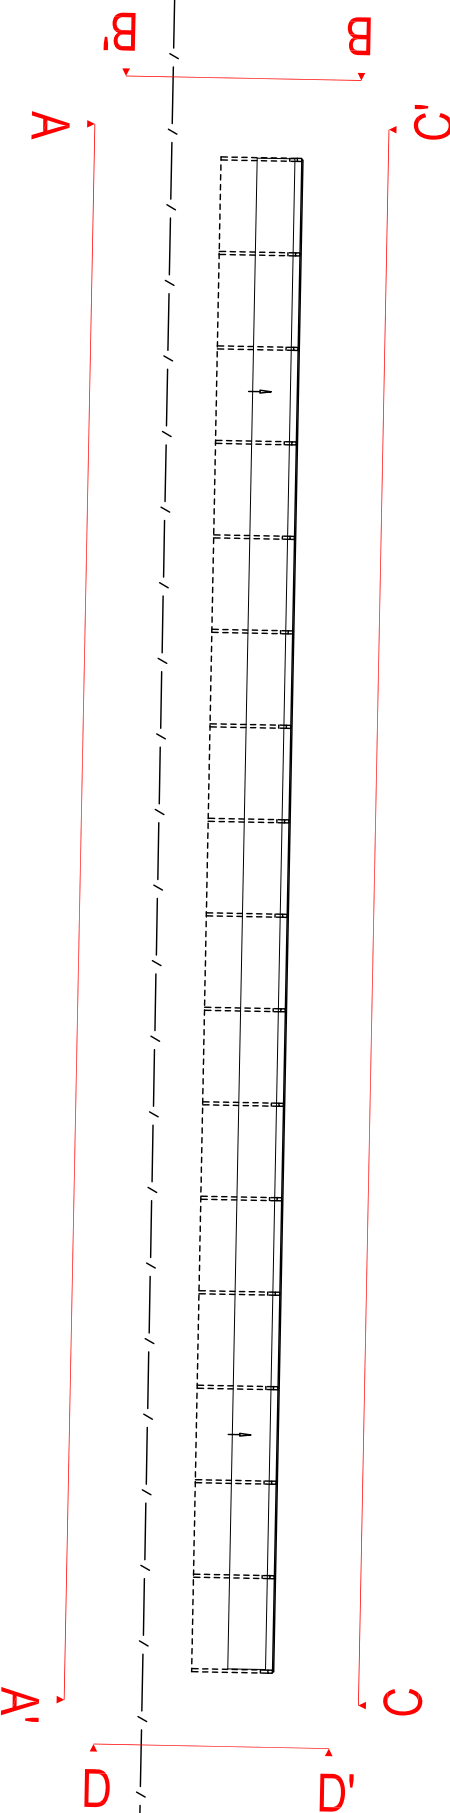
 


COVERED STAND FLOOR PLAN

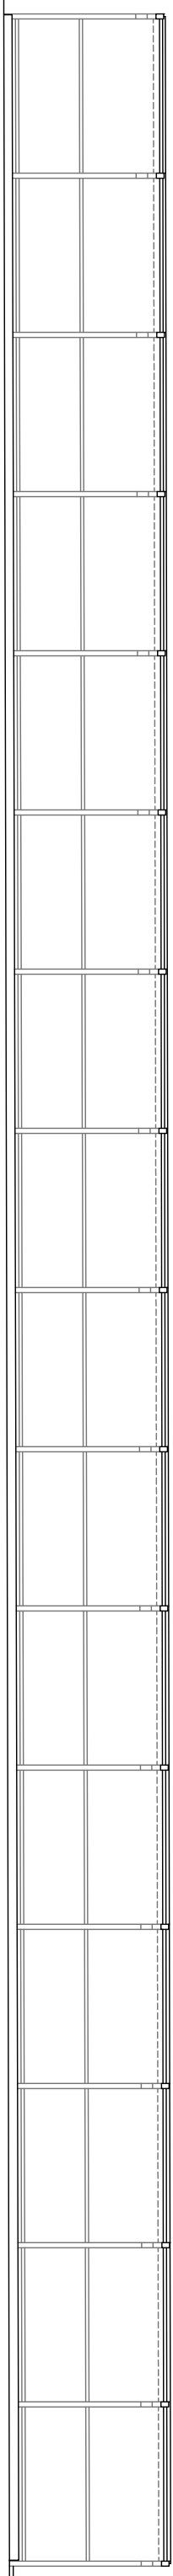


LOCATION PLAN


COVERED STAND
ELEVATION A-A'

DATUM 0.00m


COVERED STAND
ELEVATION B-B'

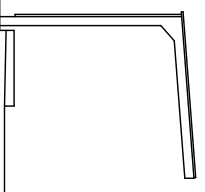

DATUM 0.00m

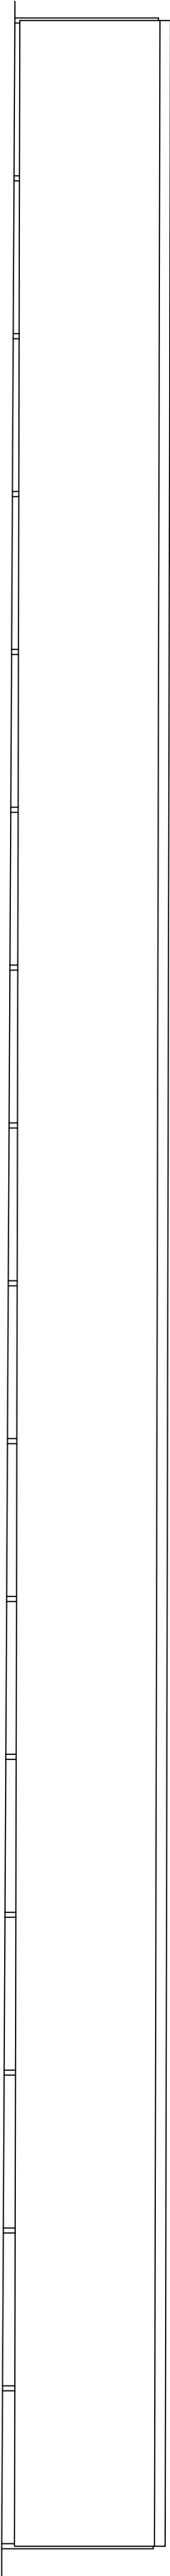COVERED STAND
ELEVATION C-C'


DATUM 0.00m

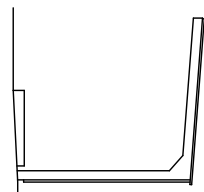COVERED STAND
ELEVATION D - D'

DATUM 0.00

LEGEND

- | | |
|-----------|--|
| | Key Symbol for Direction Of Sliding Ceiling |
| | ↑ Key Symbol - Up Direction Of Steps, Rises etc. |
| | (18) Key Symbol for Prior To Ceiling Heights |
| | Walls & Solid Roofs |
| | Change in floor Construction etc. |
| | "Hidden Detail Under Stairs etc" |
| | "Overhead Beams, Roof Lights etc" |
| +FL, 1.00 | Finished floor level value |
| SIL, 1.00 | Height of window sill and window head from Floor |
| HEAD 2.00 | |

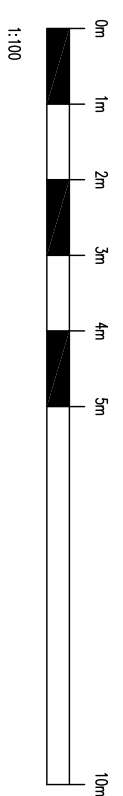

NOTES

[illegible]

C J SURVEYS LTD

CLIENT SPALDING UNITED FC
C/O EDDISONS

Tel: 01638 581031 Mobile: 07845 775645
Web: www.cjsureveys.co.uk E-mail: mail@cjsureveys.co.uk

DATE	DRAWN	SHEET SIZE	SCALE
DEC 2024	GS/GI	A1	1:10

PROJECT
COVERED STAND, FLOOR PLAN & ELEVATIONS
SPALDING UNITED FOOTBALL CLUB, WINFREY

REVENUE, SPALDING, PE11 1DA	DRAWING NO. 02125/E1
-----------------------------	-------------------------