



Note: All dimensions are in mm unless stated otherwise

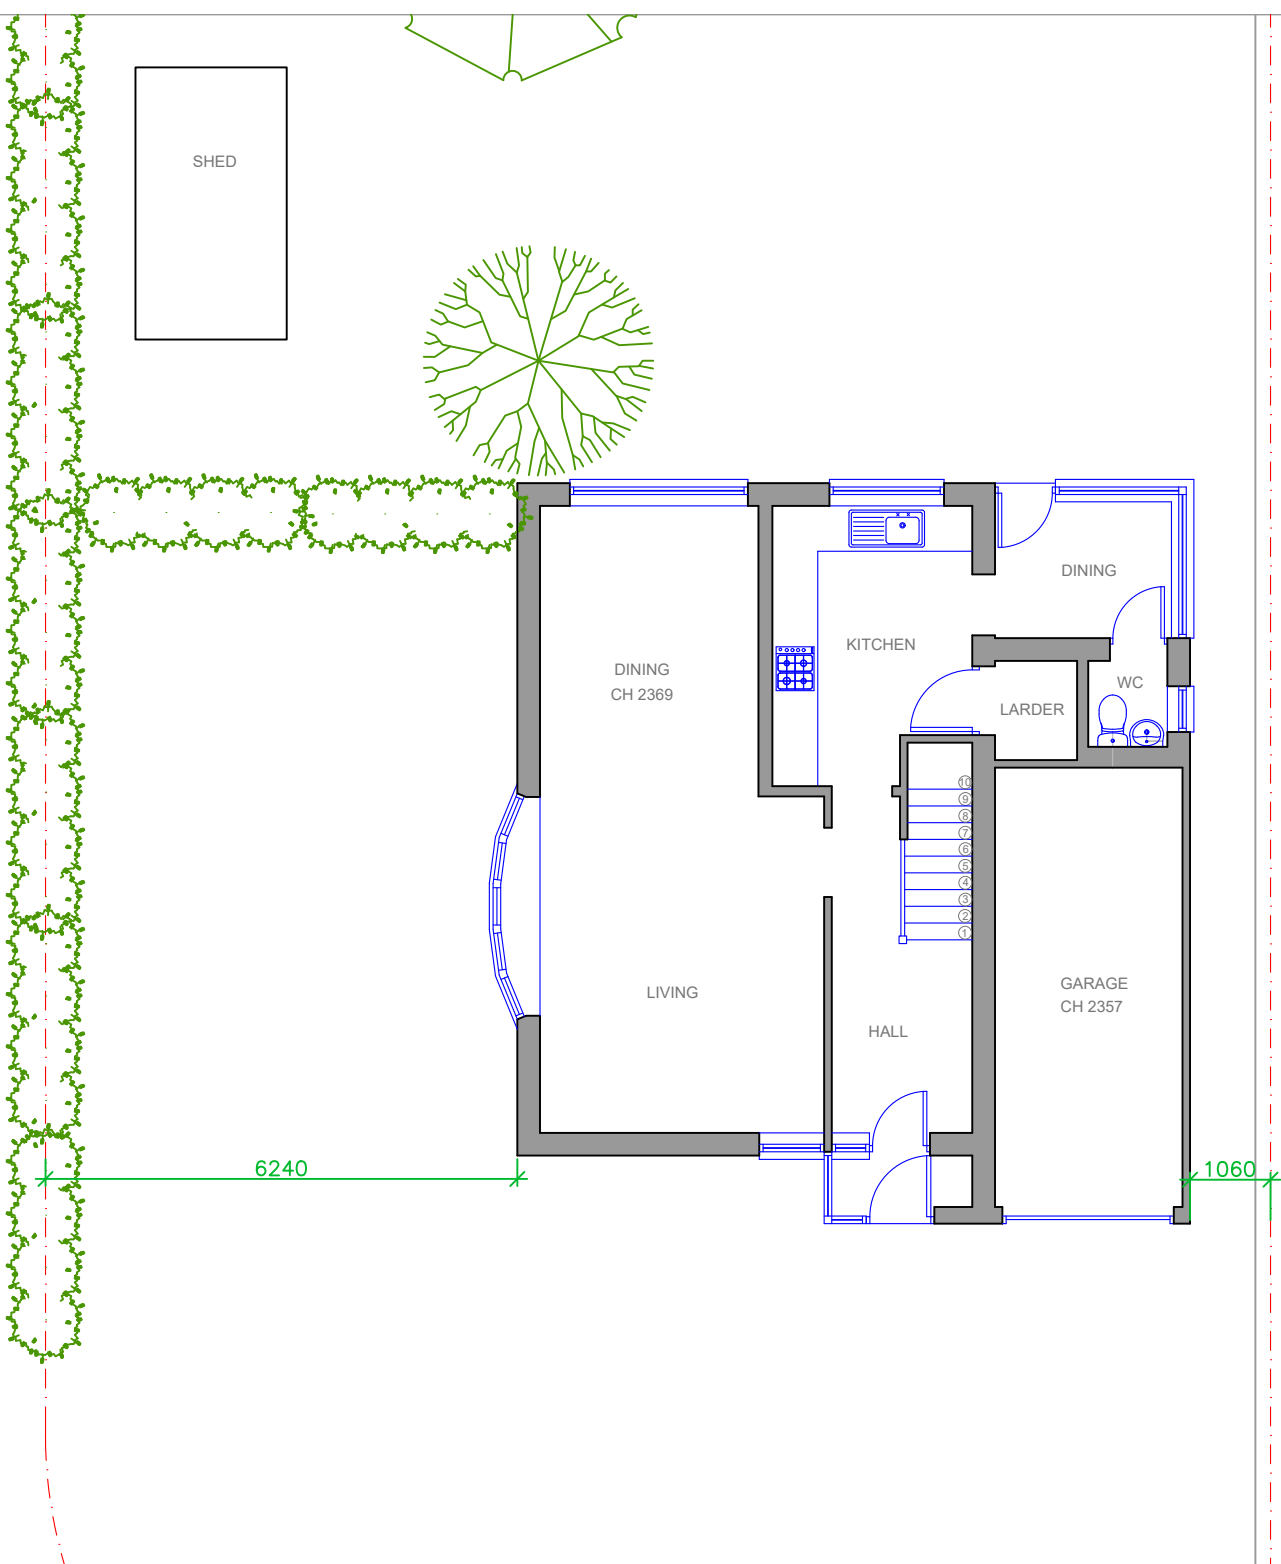

⊕ GROUND FLOOR PLAN
AS EXISTING

 

Prepared by:
A+L Architecture Studio, Hitchin
www.alarchitecture.uk

Address:
57, Aintree Drive, Spalding
PE11 3BT

Drawing name:
Ground Floor Plan: As Existing

Scale: 1:100 @ A4	Date drawn: Sep. 2025
-------------------------	--------------------------

Drawing number:
57AD-FP101
Rev 00