
 


Note: All dimensions are in mm unless stated otherwise

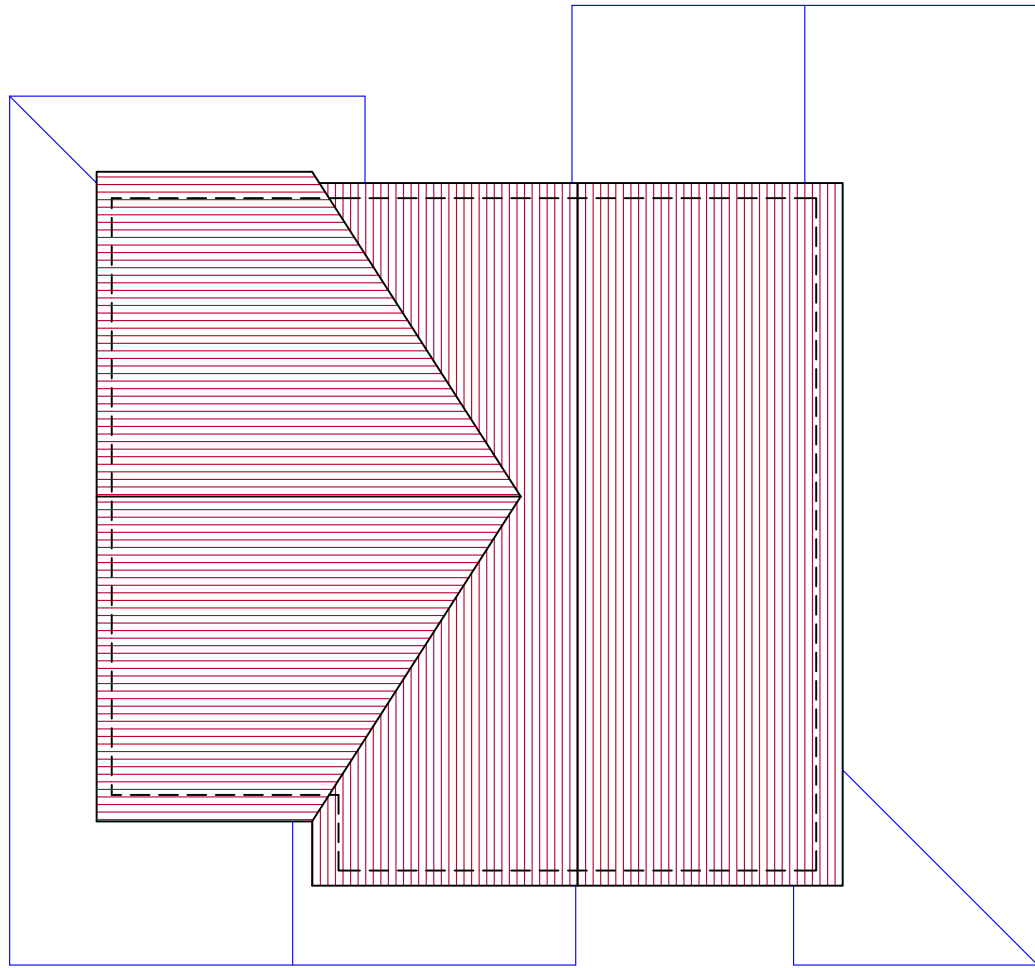

Prepared by:  
A+L Architecture Studio, Hitchin  
[www.alarchitecture.uk](http://www.alarchitecture.uk)

Address:  
57, Aintree Drive, Spalding  
PE11 3BT

Drawing name:  
Roof Plan: As Proposed

Scale: 1:100 @ A4	Date drawn: Nov 2025
-------------------------	-------------------------

Drawing number:  
57AD-FP203  
Rev 00

⊕ ROOF PLAN  
AS PROPOSED