

NOTES
This drawing has been issued in support of a planning application and must NOT be used for construction purposes.
This drawing is copyright and may not be altered, traced, copied, photographed or used for any purpose other than that for which it is issued without written permission from the copyright holder.



Drain

RANGELL GATE

A 1 6

- E 25/07/24 Access widened in accordance with highways consultant comments
- D 11/07/24 'visibility splay' omitted from drawing name.
- C 11/06/24 General arrangement changes
- B 15/05/24 Decanter added
- A 07/03/24 Tree and attenuation pond revised
Site entrance now on Rangell Gate

Red Line Boundary - 56,534sqm
Area inside Bund - 28,382sqm
Area including Bund - 36,274sqm

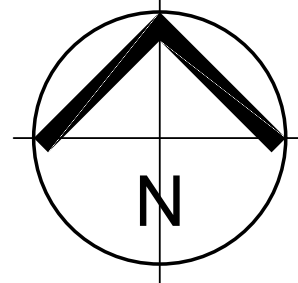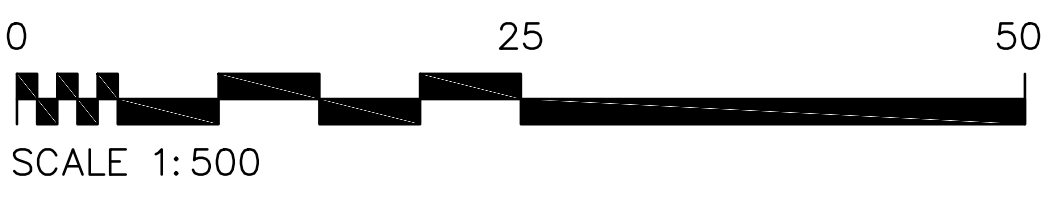

Project
PROPOSED AD PLANT

Address
NAYLOR FARMS
RANGELL GATE, SPALDING
LINCOLNSHIRE
Client
NAYLOR FARMS
Drawing
**PROPOSED
SITE PLAN**

| | |
|----------------------|-----------------------------------|
| Date FEB 2024 | Scale 1:500 @ A1 - 1:1000 @ A3 |
| Project No. 3899B | Drawing No. P01 |
| | Revision E |

P&R
ARCHITECTS

Portless and Richardson Limited
193 Lincoln Road, Peterborough PE1 2PL
T. 01733 568116 E. p-r@portlessarchitect.com
www.portlessarchitect.com