


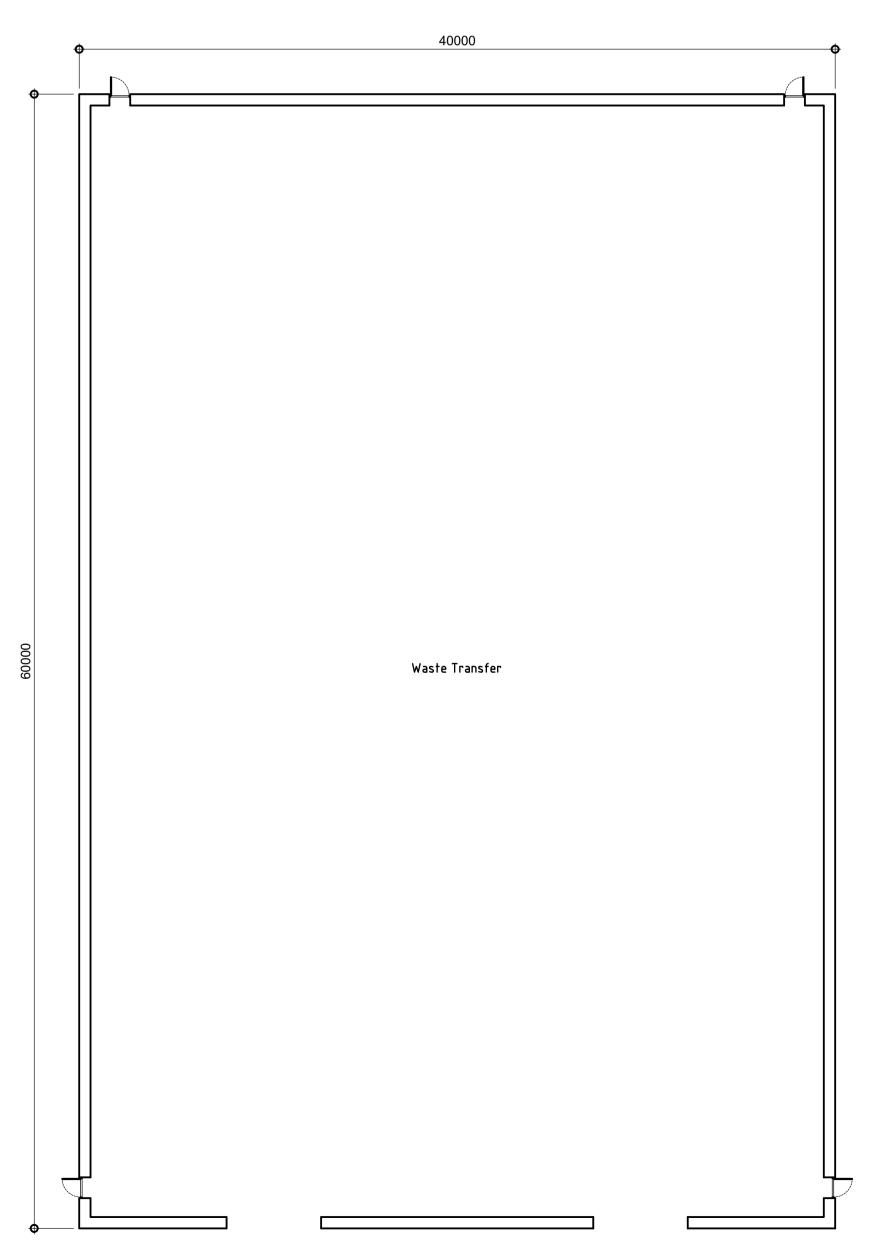

Г



Floor Plan


L

Side Elevation

NOTES

This drawing has been issued in support of a planning application and must NOT be used for construction purposes. This drawing is copyright and may not be altered, traced, copied, photographed or used for any purpose other than that for which it is issued without written permission from the copyright holder.

<u>Materials Key:</u>

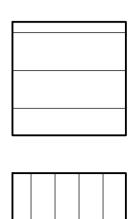

Olive green metal cladding

Hamlet metal cladding

0	5	10	20
SCALE 1			
Designt			

Project PROPOSED AD PLANT

Address RANGELL GATE, SPALDING LINCOLNSHIRE Client

NAYLOR FARMS Drawing PROPOSED

WASTE TRANSFER - PLANS & ELEVS

Scale 1:200 @ A1 - 1:400 @ A3 Date NOV 2023 Project No. 3899B Drawing No. **P03** Revision



Portess and Richardson Limited 193 Lincoln Road, Peterborough PE1 2PL T. 01733 568116. E. p-r@portessarchitect.com www.portessarchitect.com