



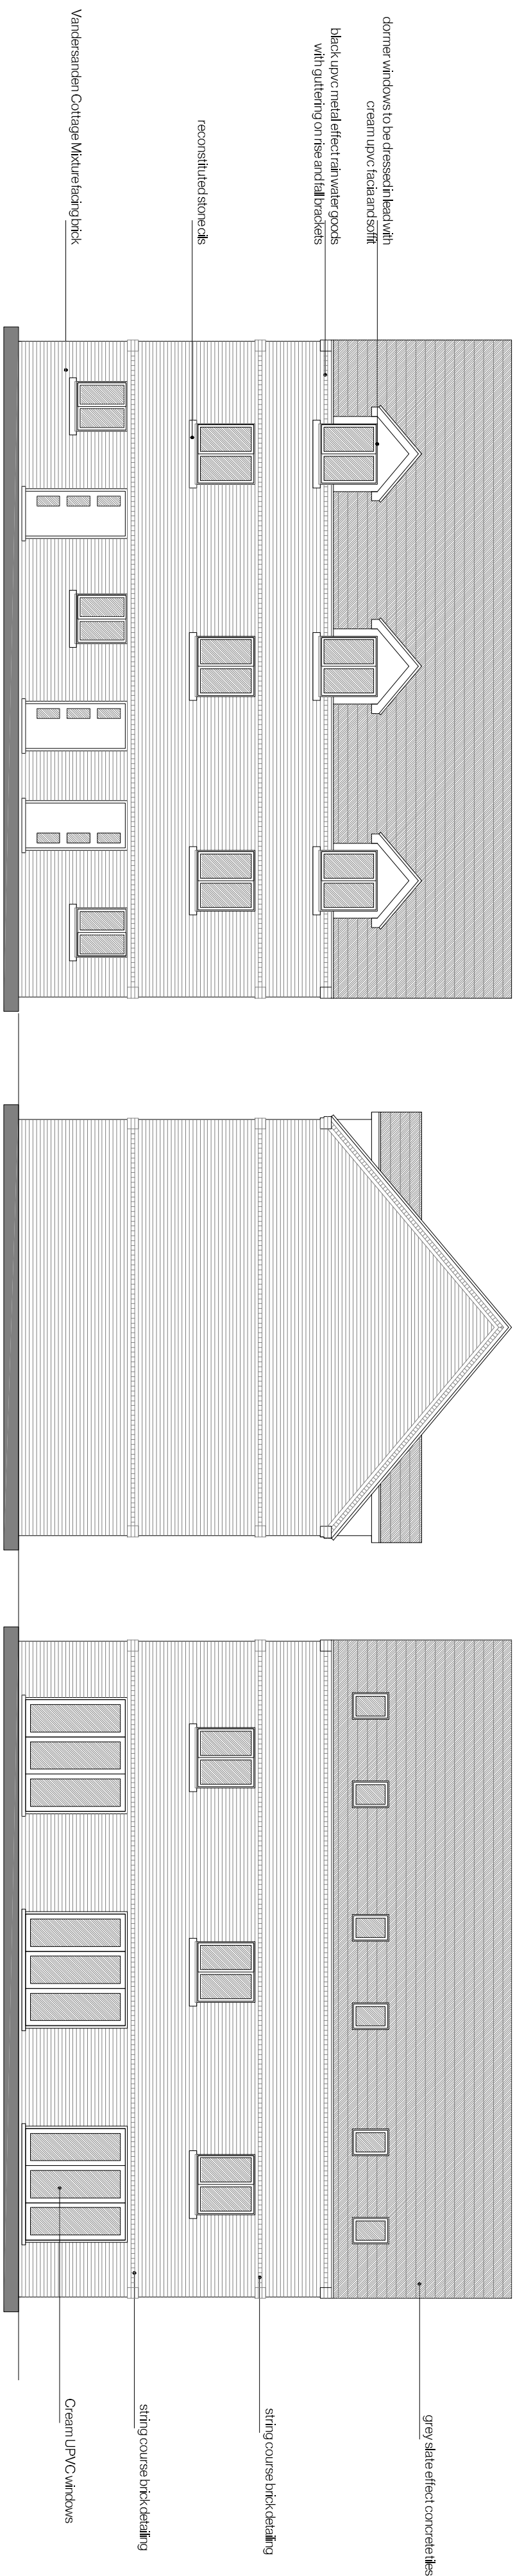


PROPOSED ELEVATIONS

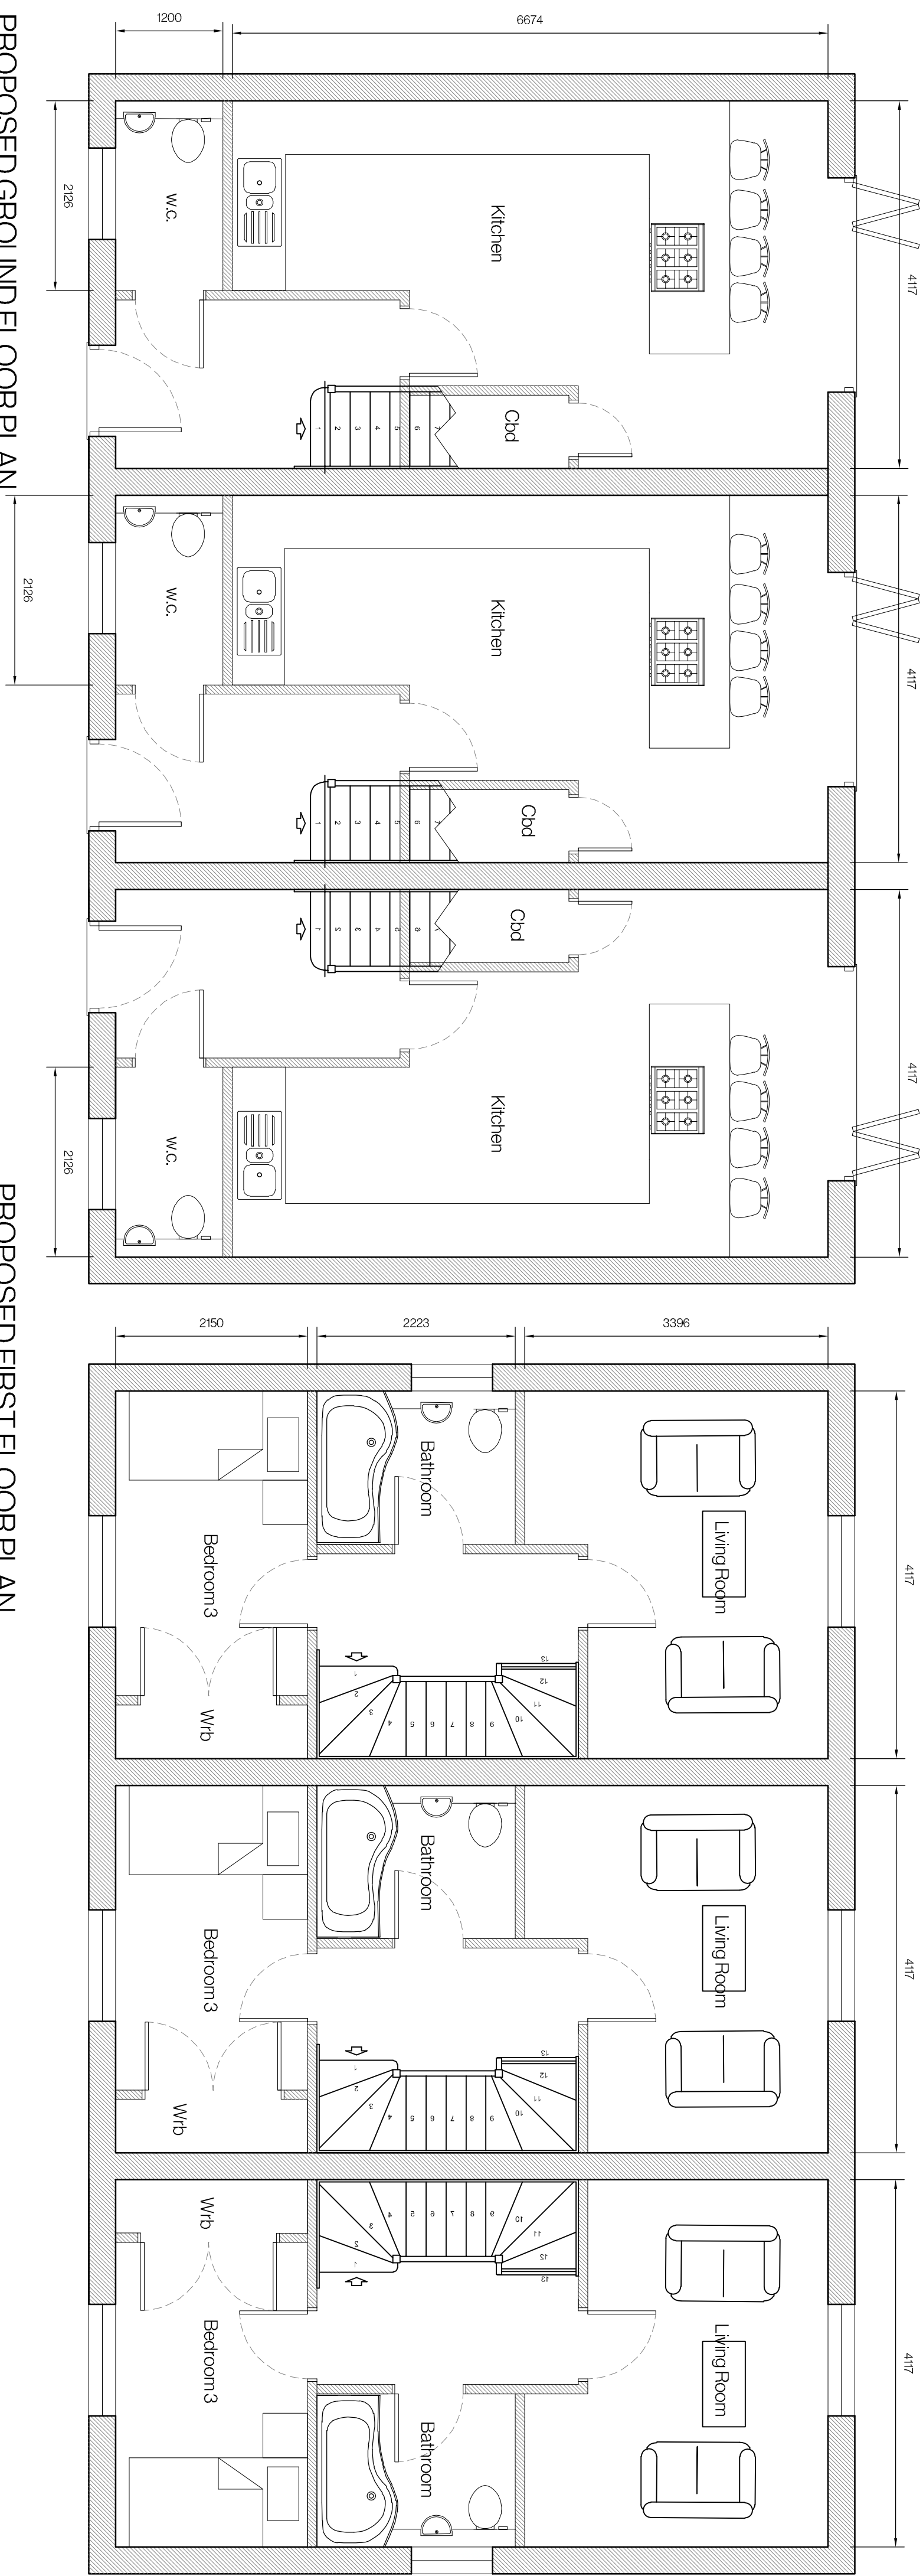

PROPOSED GROUND FLOOR PLAN

PROPOSED FIRST FLOOR PLAN

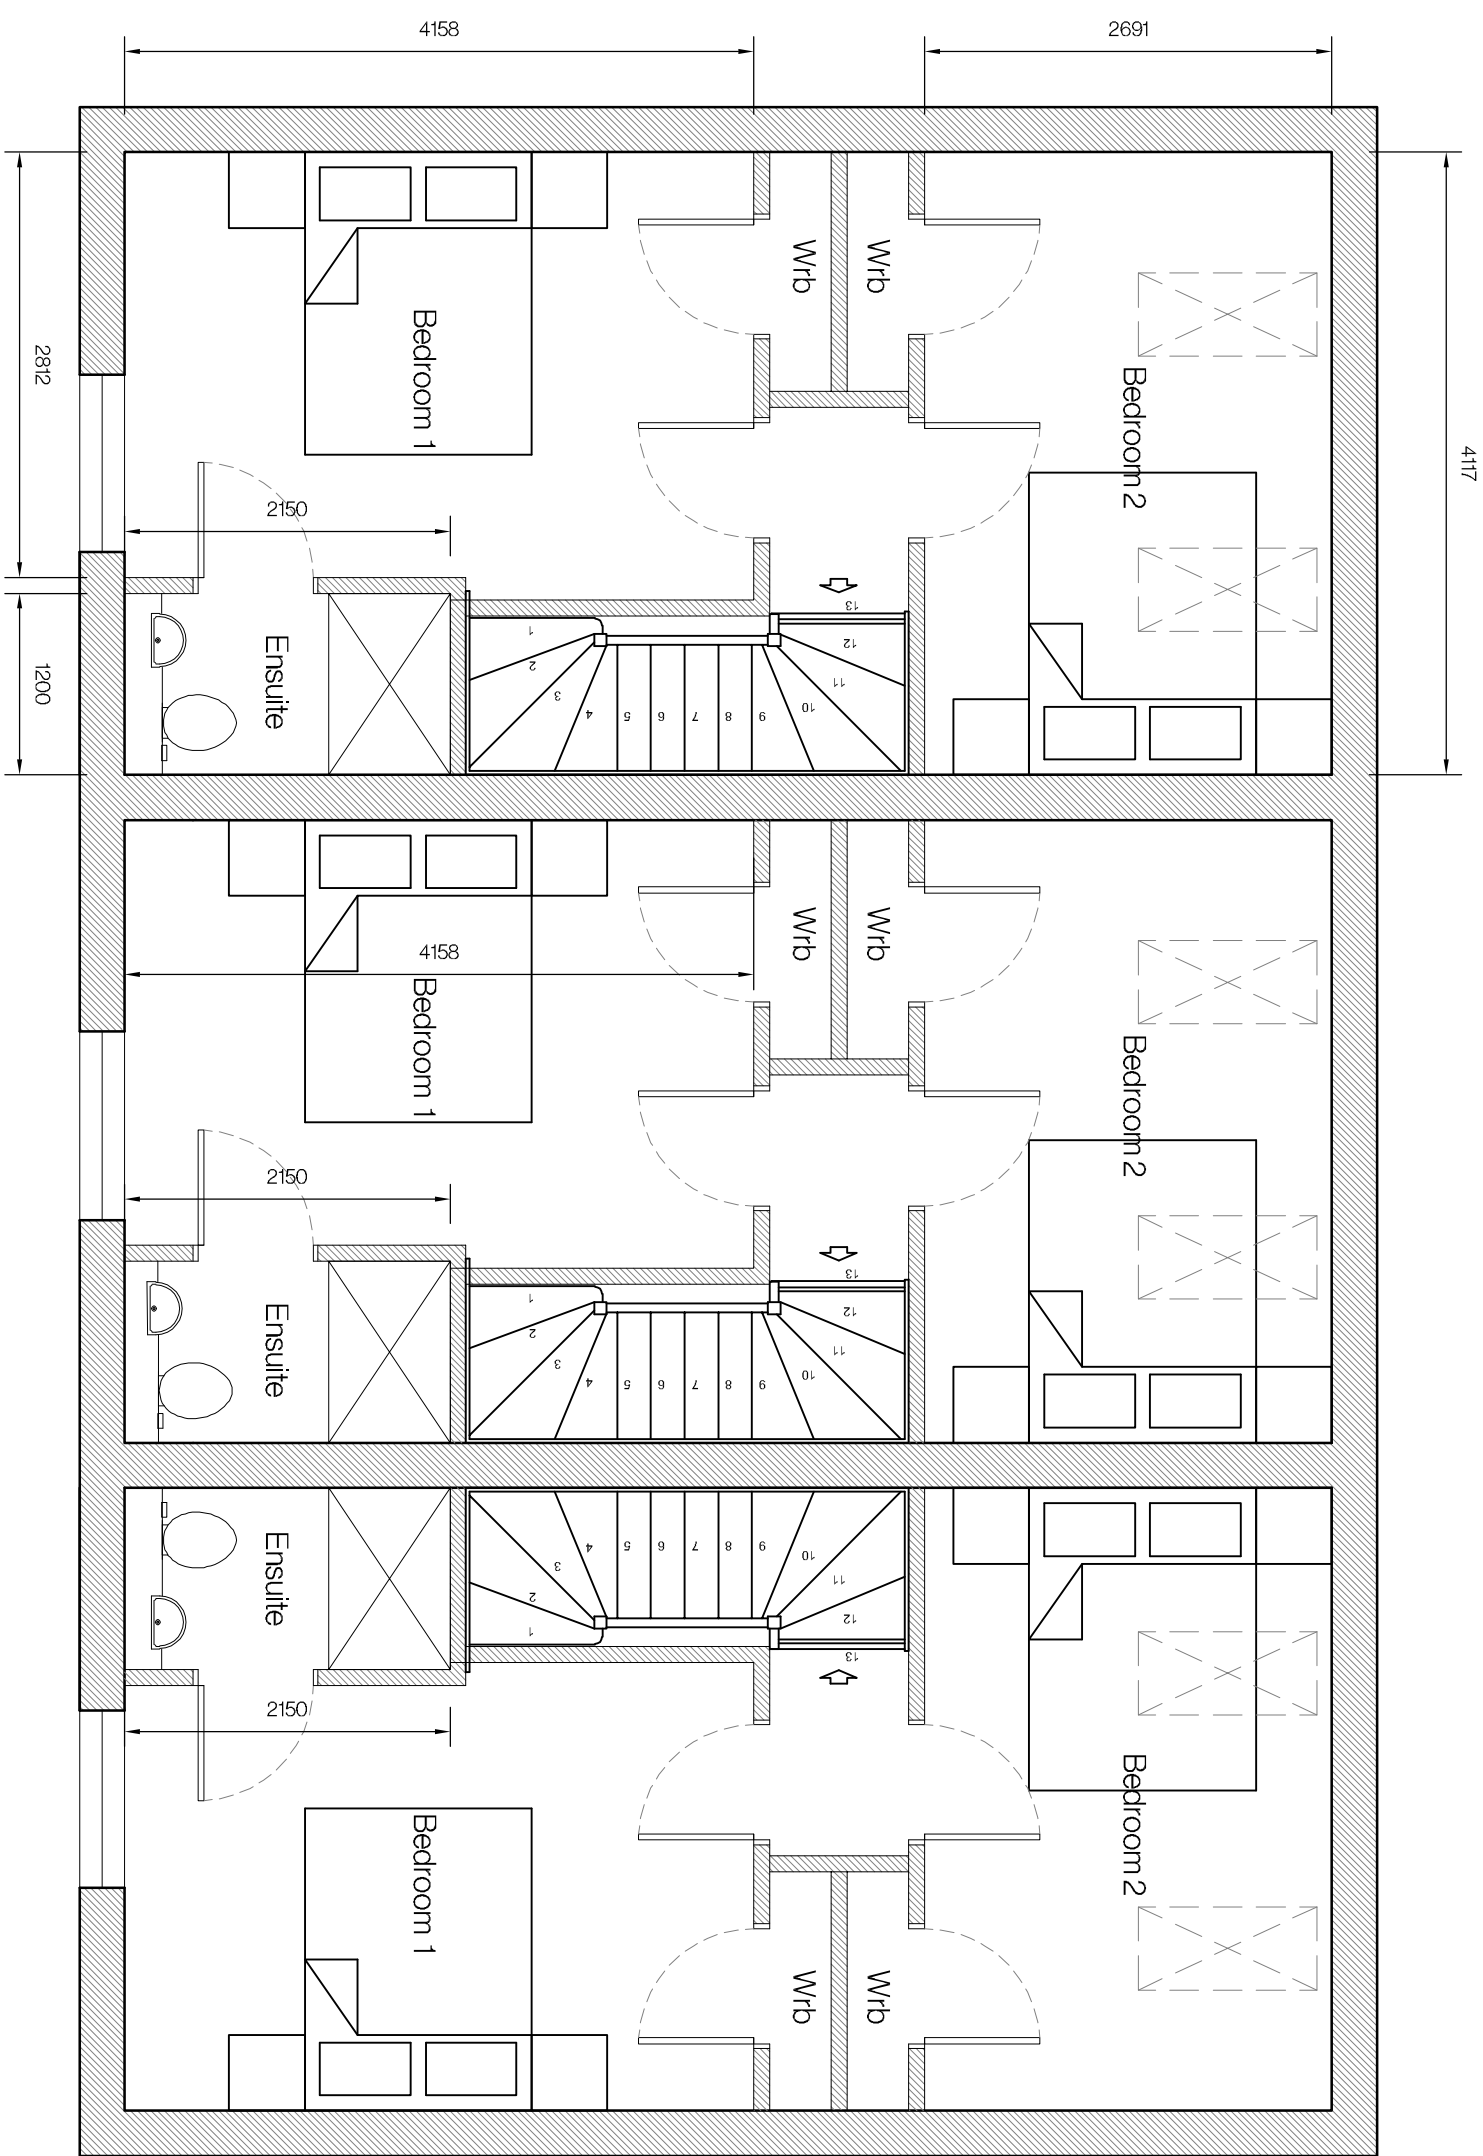

PROPOSED SECOND FLOOR PLAN

Reception	Date	Drawn	Description
-----------	------	-------	-------------

Tulip Fields Homes Ltd

Project: Residential development @ Albert St, Spalding

Drawing Planning (Plots 1-3)

Scale 1:50, 1:100

Drawn AWM Checked TAC Date 11/11/2022

Drawing No. 25/674/PA/008

