


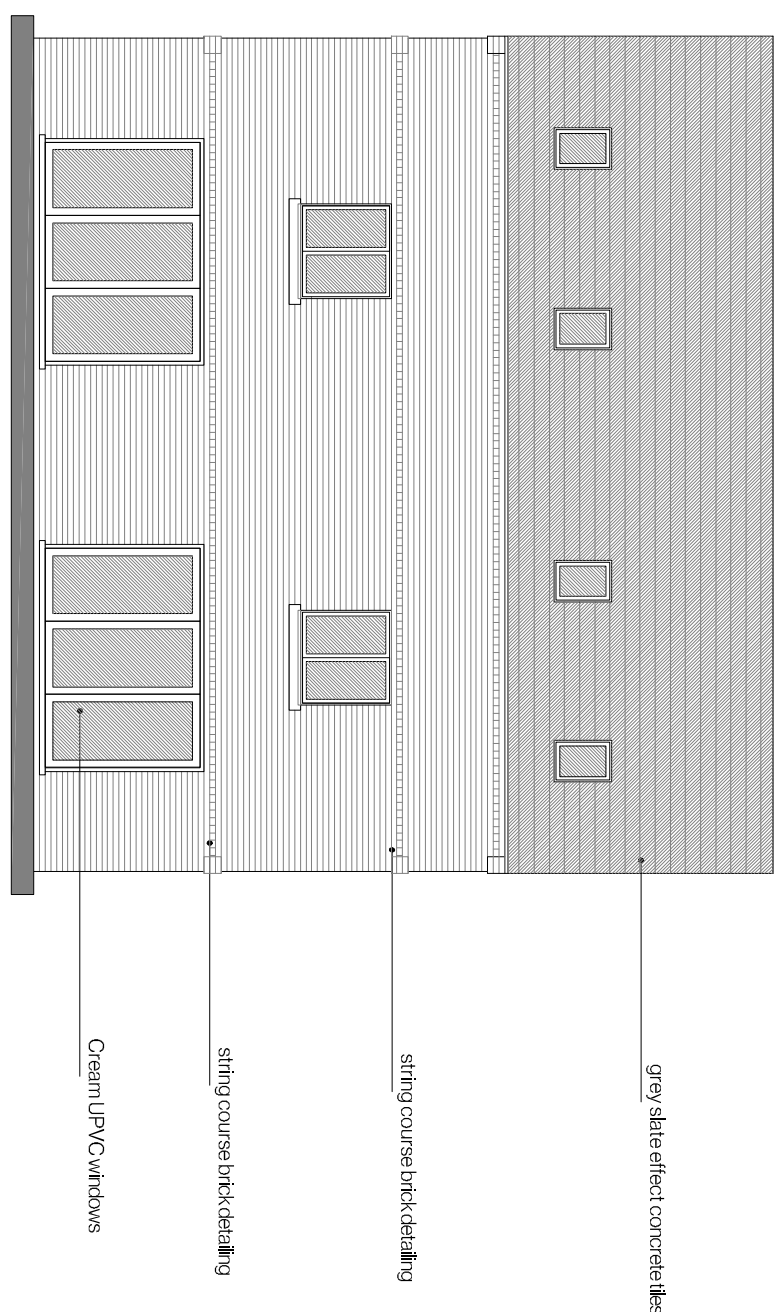
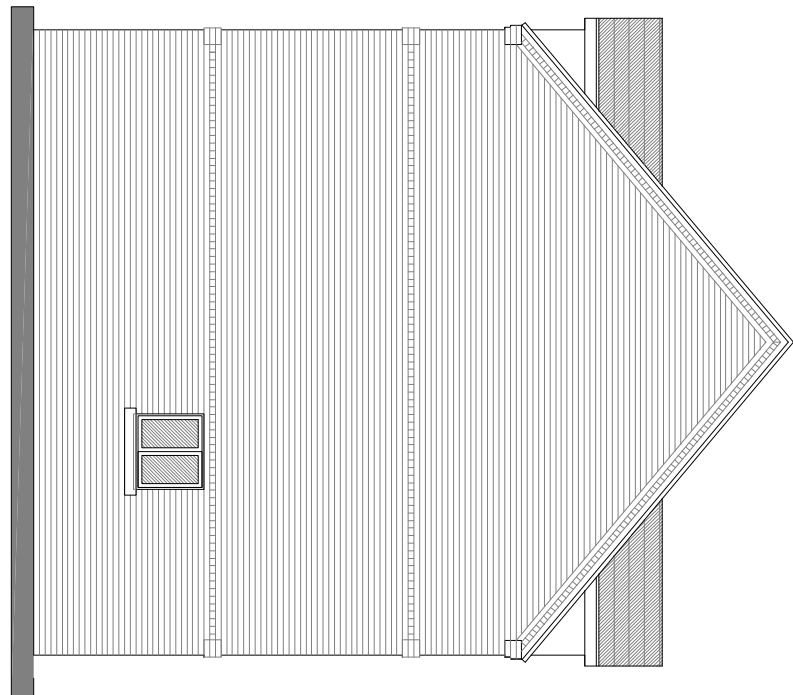


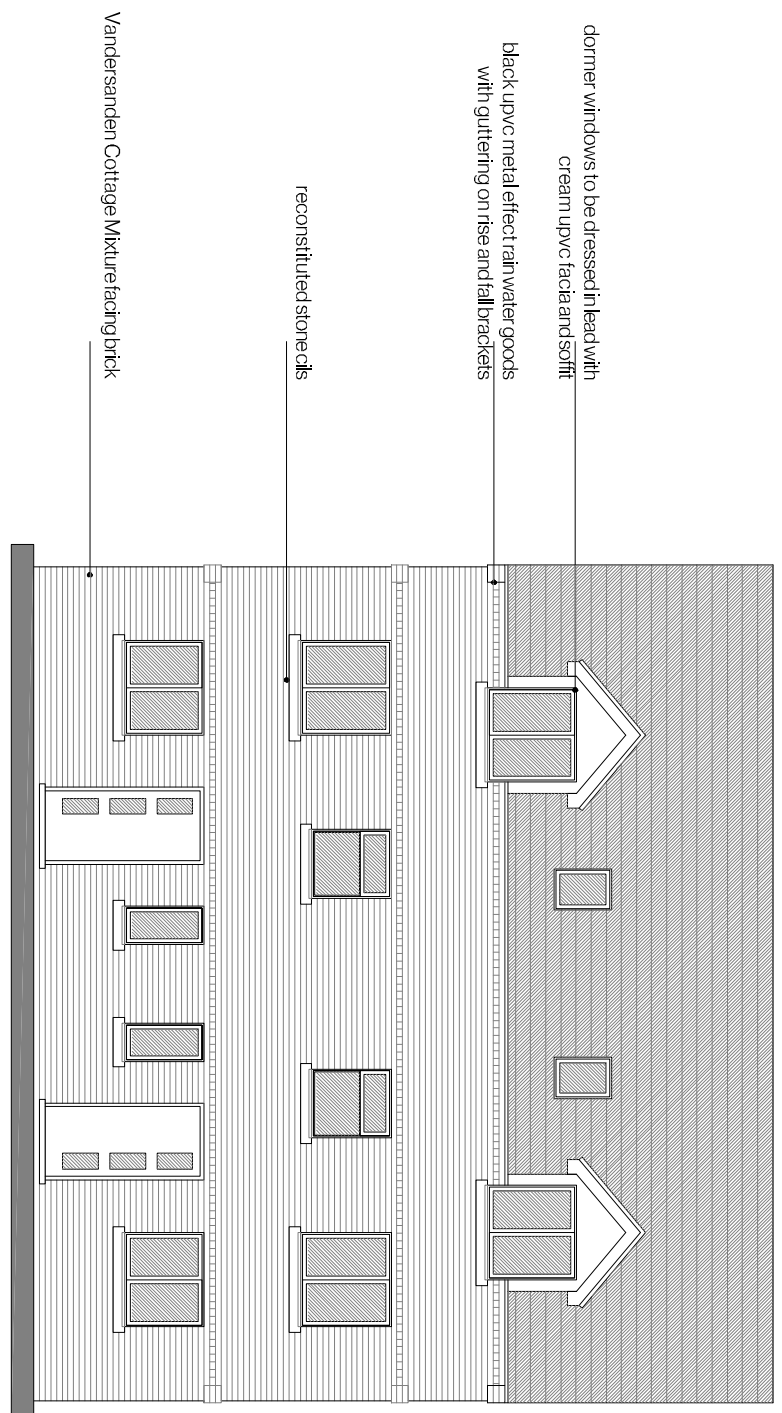


PROPOSED ELEVATIONS

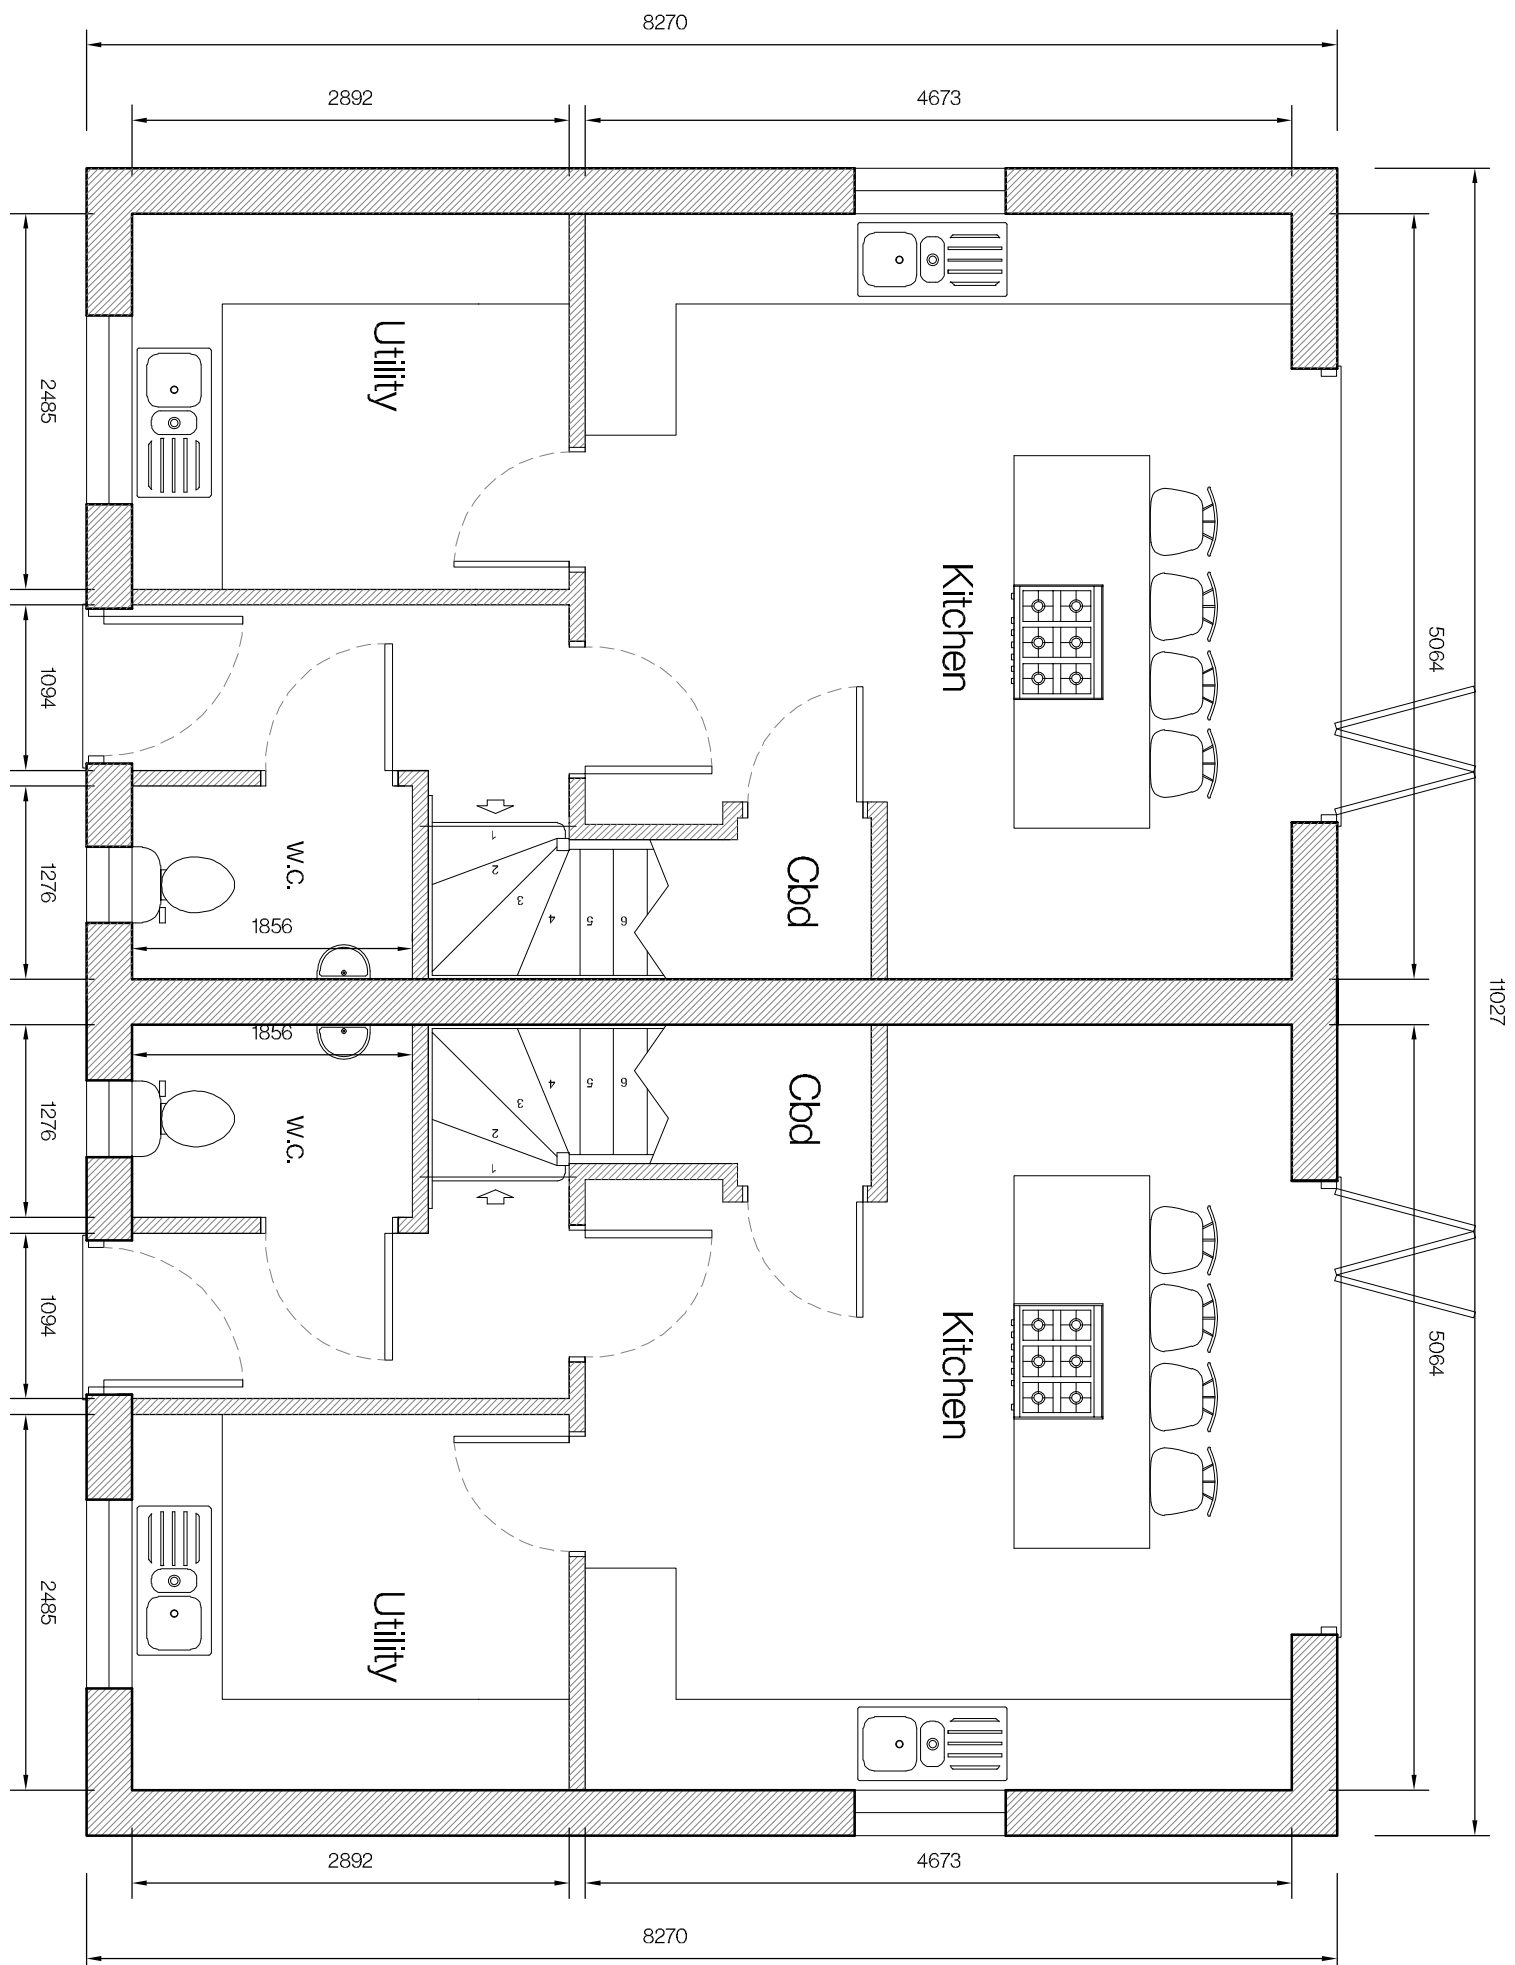

PROPOSED GROUND FLOOR PLAN

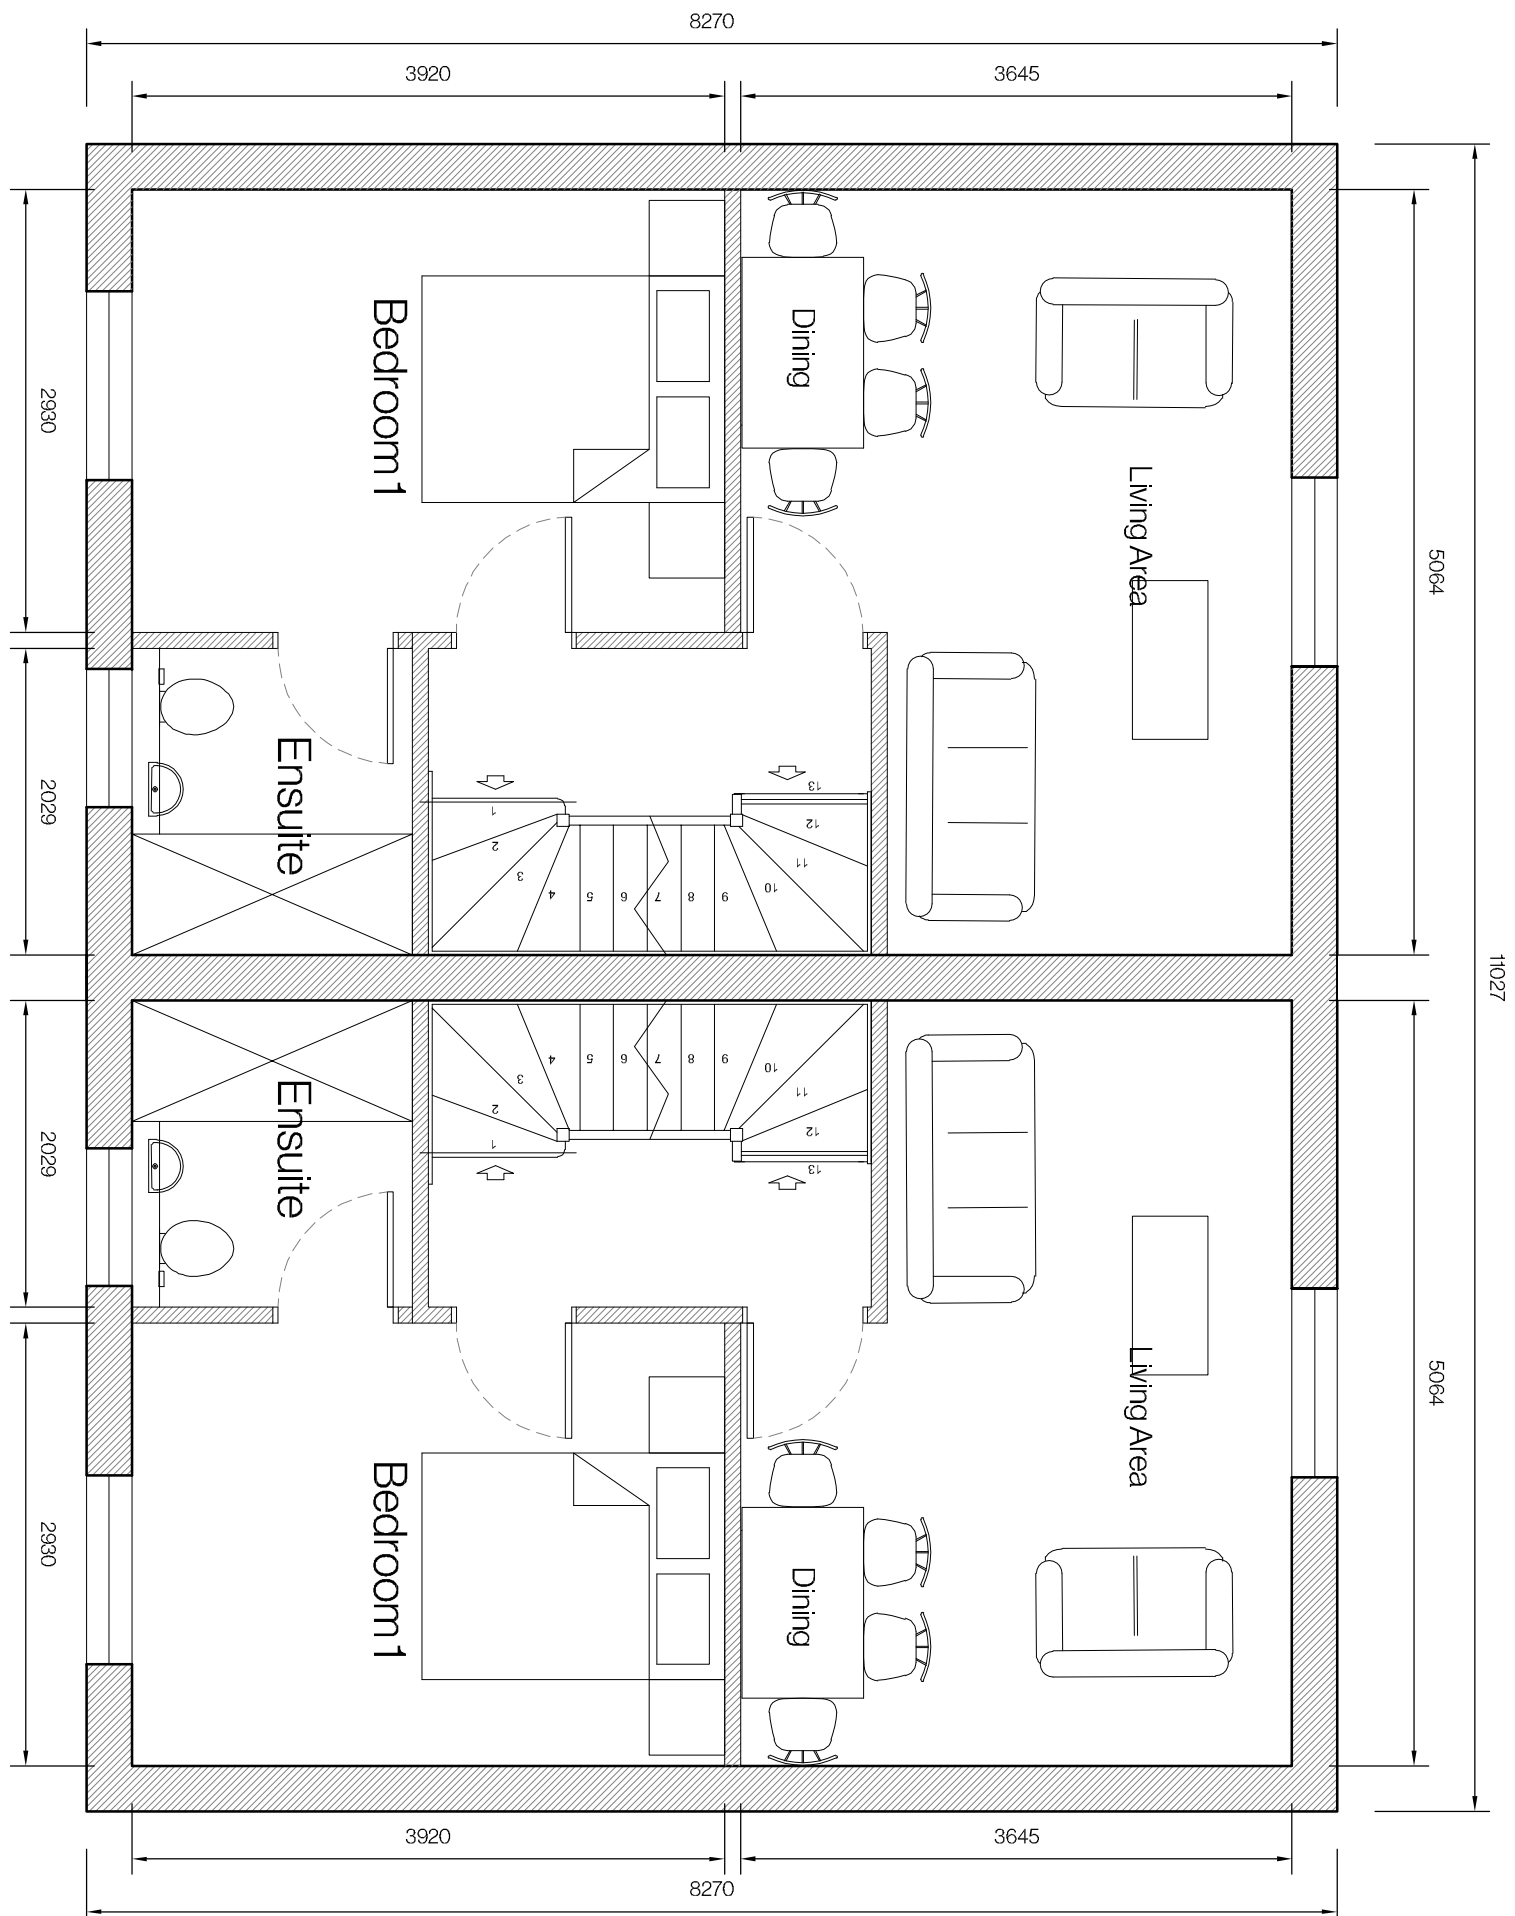

PROPOSED FIRST FLOOR PLAN

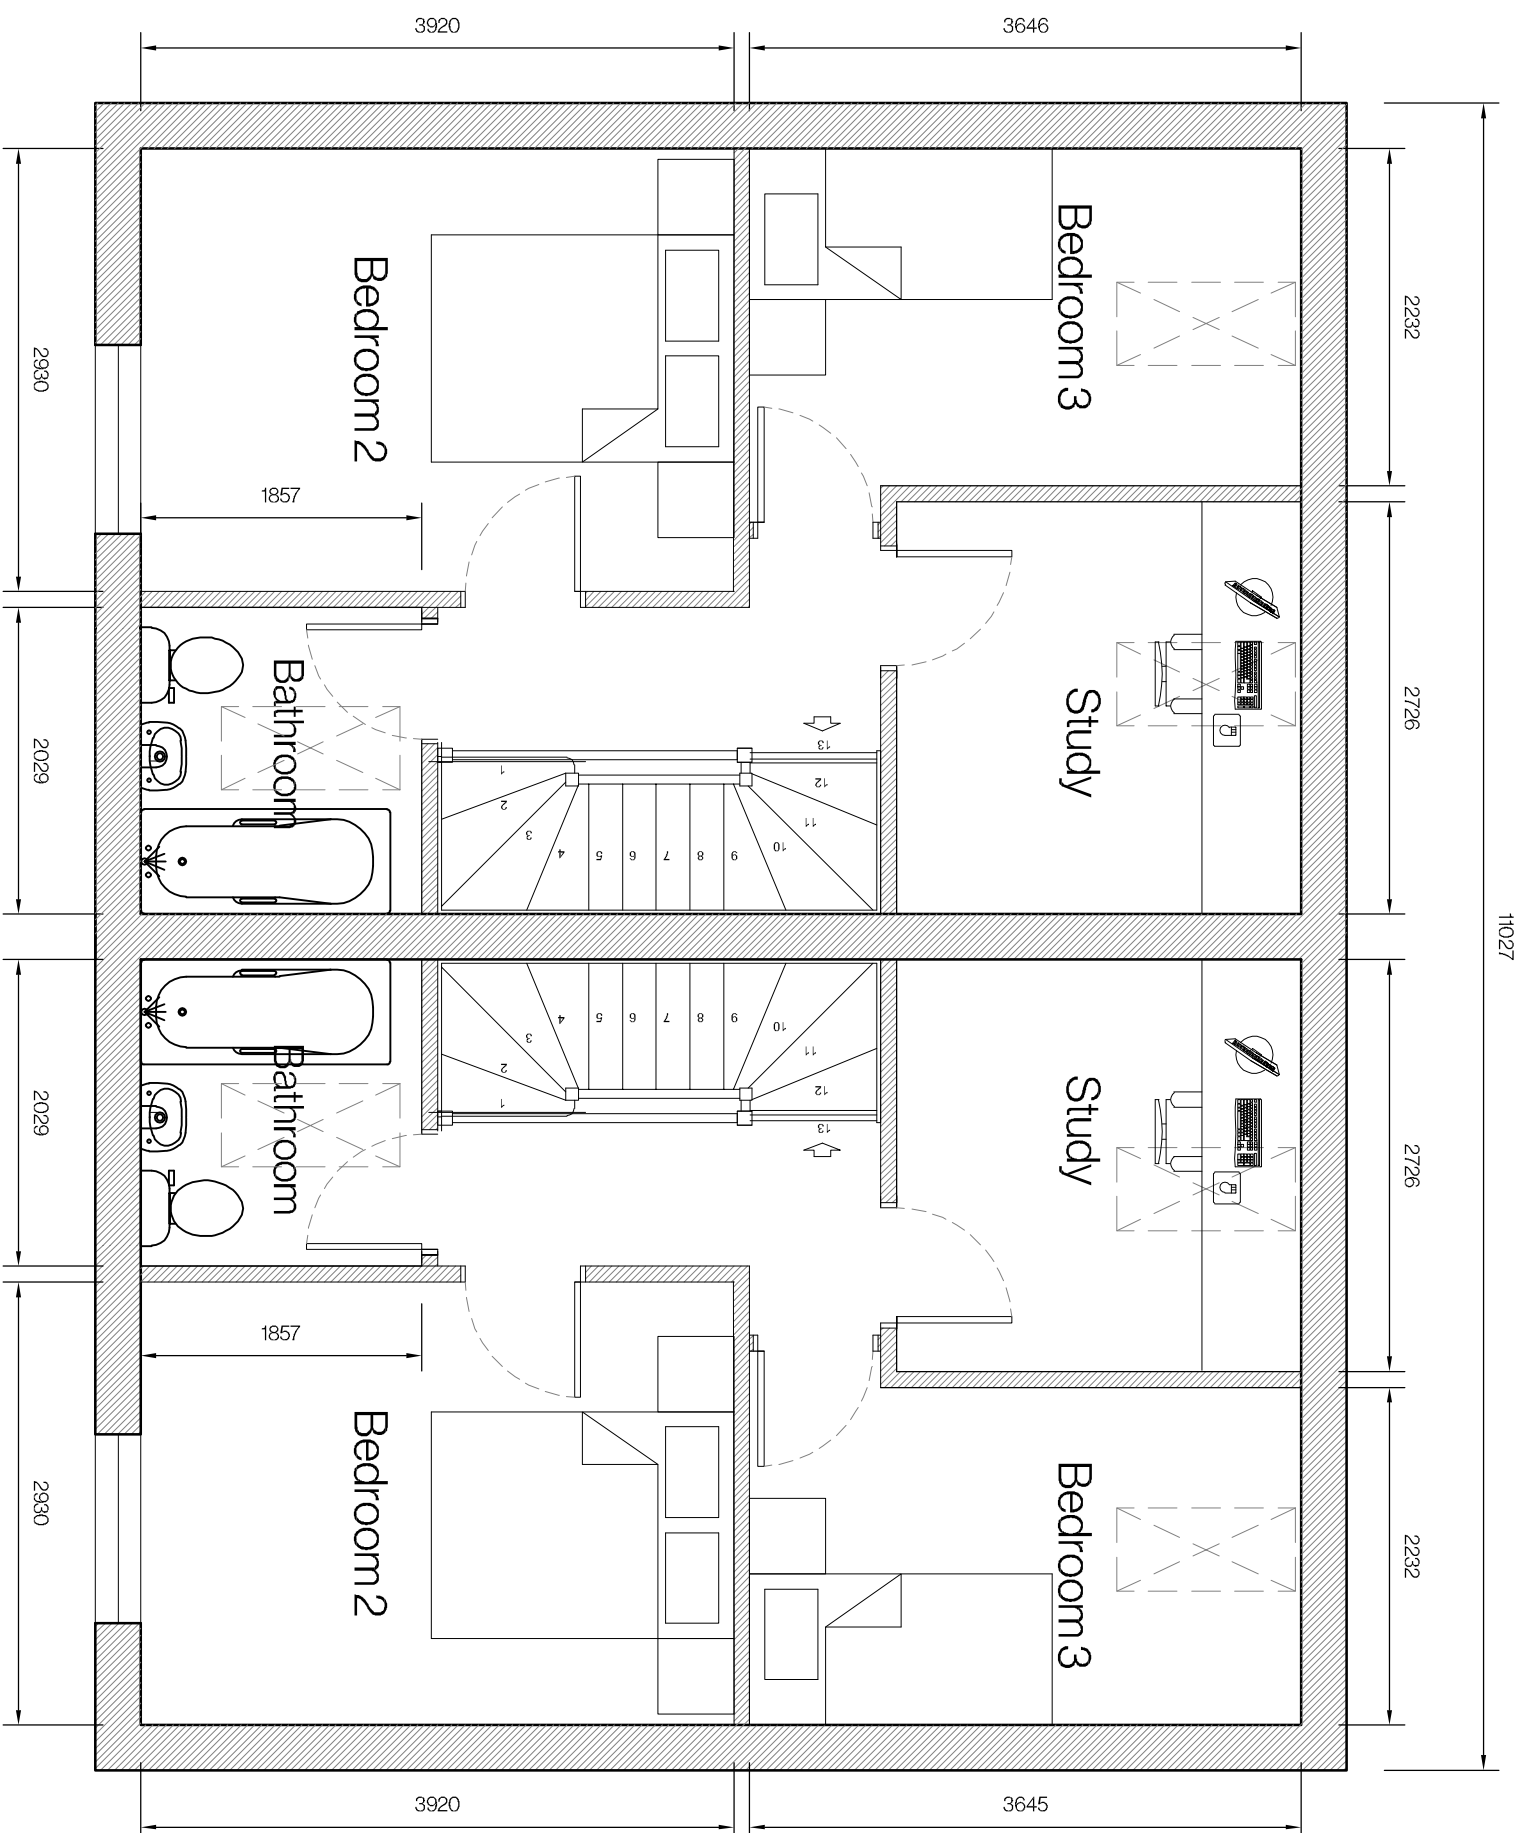

PROPOSED SECOND FLOOR PLAN

Reception	Date	Drawn	Description
-----------	------	-------	-------------

Client	Tulip Fields Homes Ltd
Project	Residential development @ Albert St, Spalding

Drawing Planning (Plots 4 & 5)

Scale	1:50, 1:100 1:200@A1	Drawn	AWM	Checked	TAC	Date	11/11/20
-------	-------------------------	-------	-----	---------	-----	------	----------

Tac
ARCHITECTS

Drawing No. 25/674/PA/009