

1:100 Scale

DISCLAIMER:


This drawing is the property of the applicant and is issued on the condition that it is not reproduced, disclosed or copied to any individual without written consent from the applicant.

No Dimensions are to be scaled from this drawing EXCEPT FOR PLANNING PURPOSES.

© COPYRIGHT M T A R C H I T E C T U R E L T D

Issued for:

Rev	Date	Details	Drawn	Checked
A	11/11/25	AMENDMENTS AS PER INSTRUCTION DATED 06/11/25 (ROOF PITCH & BUILD WIDTH REDUCED, DAVE/ROOF HEIGHTS UNCHANGED & TECHNICAL DOKK ADDED)	MRT	MRT
B	04/12/25	REVISIONS TO FRONT ELEVATION	MRT	MRT
C	05/02/26	EAVE HEIGHT LOWERED BY 100MM.	MRT	MRT

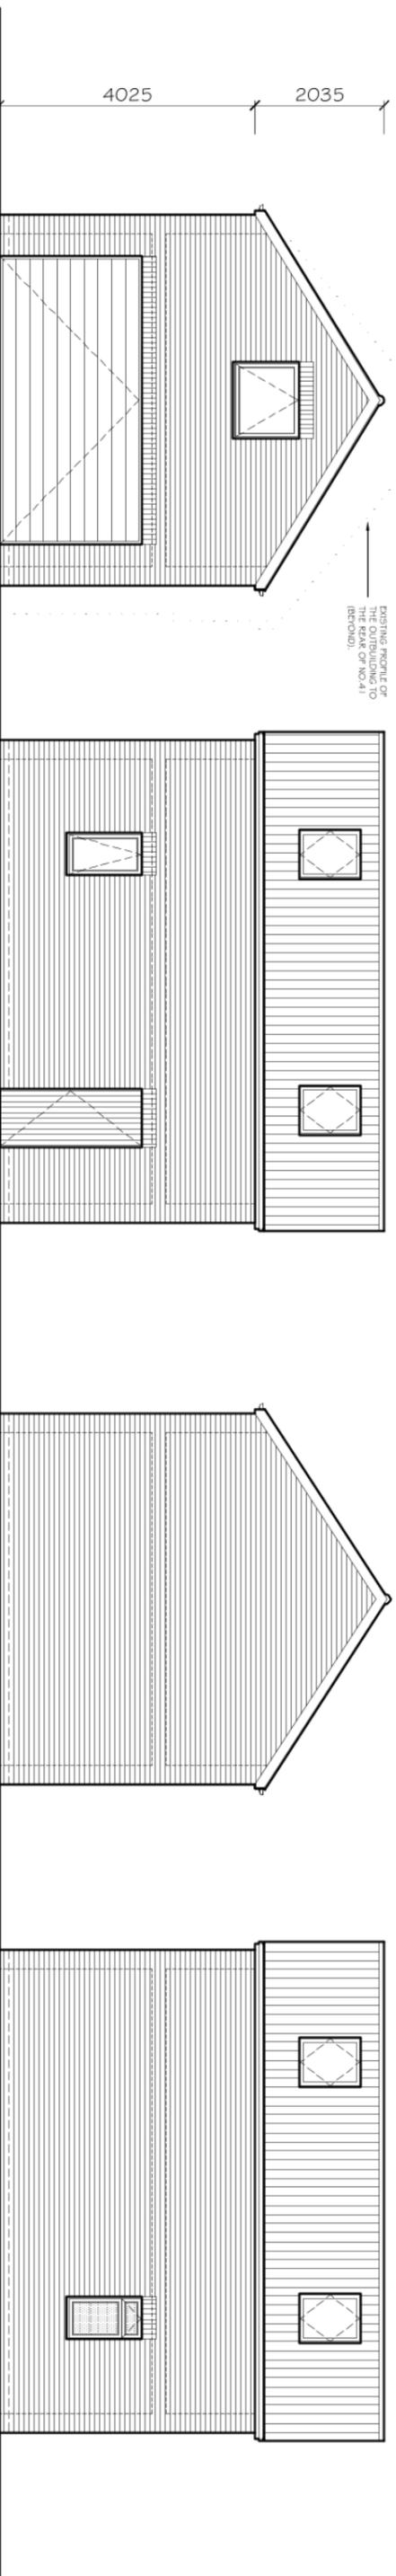

PROPOSED FRONT ELEVATION.

PROPOSED SIDE ELEVATION.

PROPOSED REAR ELEVATION.

PROPOSED SIDE ELEVATION.

PROPOSED MATERIALS:

- EXTERNAL WALLS = RED FACING BRICKWORK.
- ROOF COVERINGS = CONCRETE INTERLOCKING TILES (DARK GREY).
- EXT WINDOWS / DOORS = WHITE UPVC WINDOWS / ROLLER SHUTTER DOOR (DARK GREY).
- RAINWATER GOODS = BLACK UPVC.
- FASCIAS / SOFFITS = WHITE UPVC.

Scale:

1:100@A3

Drawing Title:

PROPOSED ELEVATIONS.

Date:

MAY 2025

Project Title:

MR JOHN ANDERSON,
43 COWBIT ROAD, SPALDING PE11 2RQ.

Drawing No:

02503 I/5

Revision:

C



DEPENDABLE ARCHITECTURAL SERVICES
7 Ream Close, Eynesbury, St Neots, Cambridgeshire PE19 2HE
www.mt-architectureltd.co.uk / info@mt-architectureltd.co.uk
01480 474708 / 07921504260