



EXISTING FLOOR PLANS

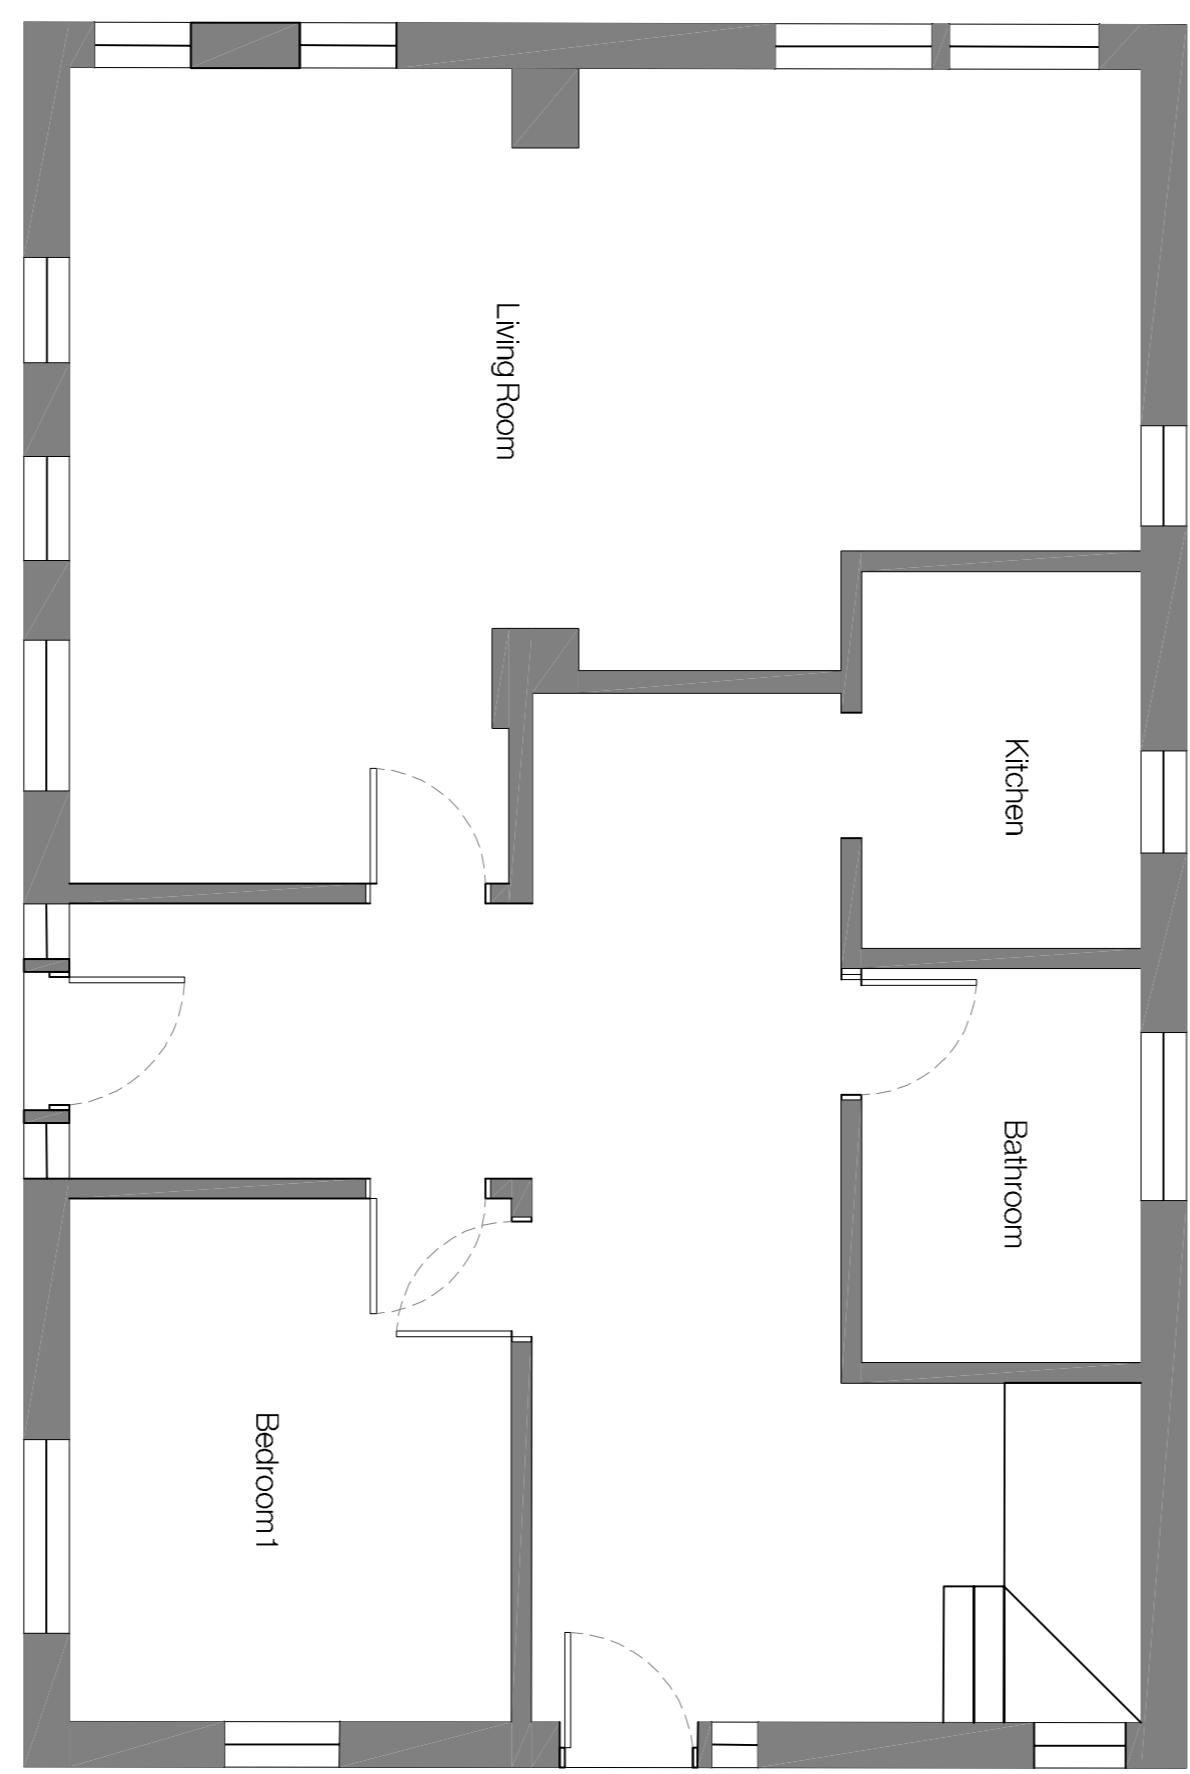

EXISTING ELEVATIONS

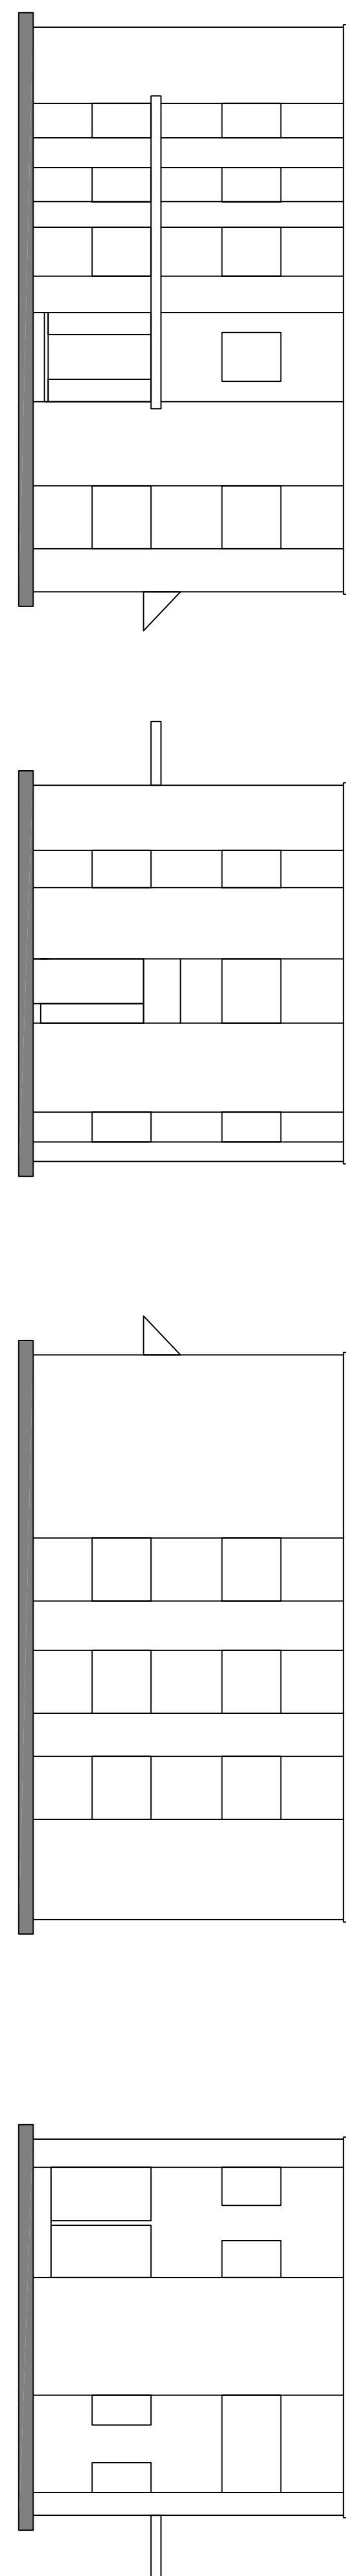

Revision	Date	Drawn	Description
Client	Rick Gaunt		
Project	Replacement dwellings at 1 Park Lane Surfleet, Spalding		
Drawing	Planning		
Scale	1:50, 1:100, 1:200, 1:250 @ A1	Drawn	AVM
		Checked	TAC
		Date	14/11/2025
		Drawing No.	25/687/PA/004
			 TAC ARCHITECTS
			Trevor A Clay RIBA Ltd, 14 Old Fendike Road, Weston Hills, Spalding, Lincs, PE12 6DD 07779 507075 trevor@tacarchitects.co.uk www.tacarchitects.co.uk

Do not scale directly from this drawing. All discrepancies are to be brought to the attention of the Practitioner.