


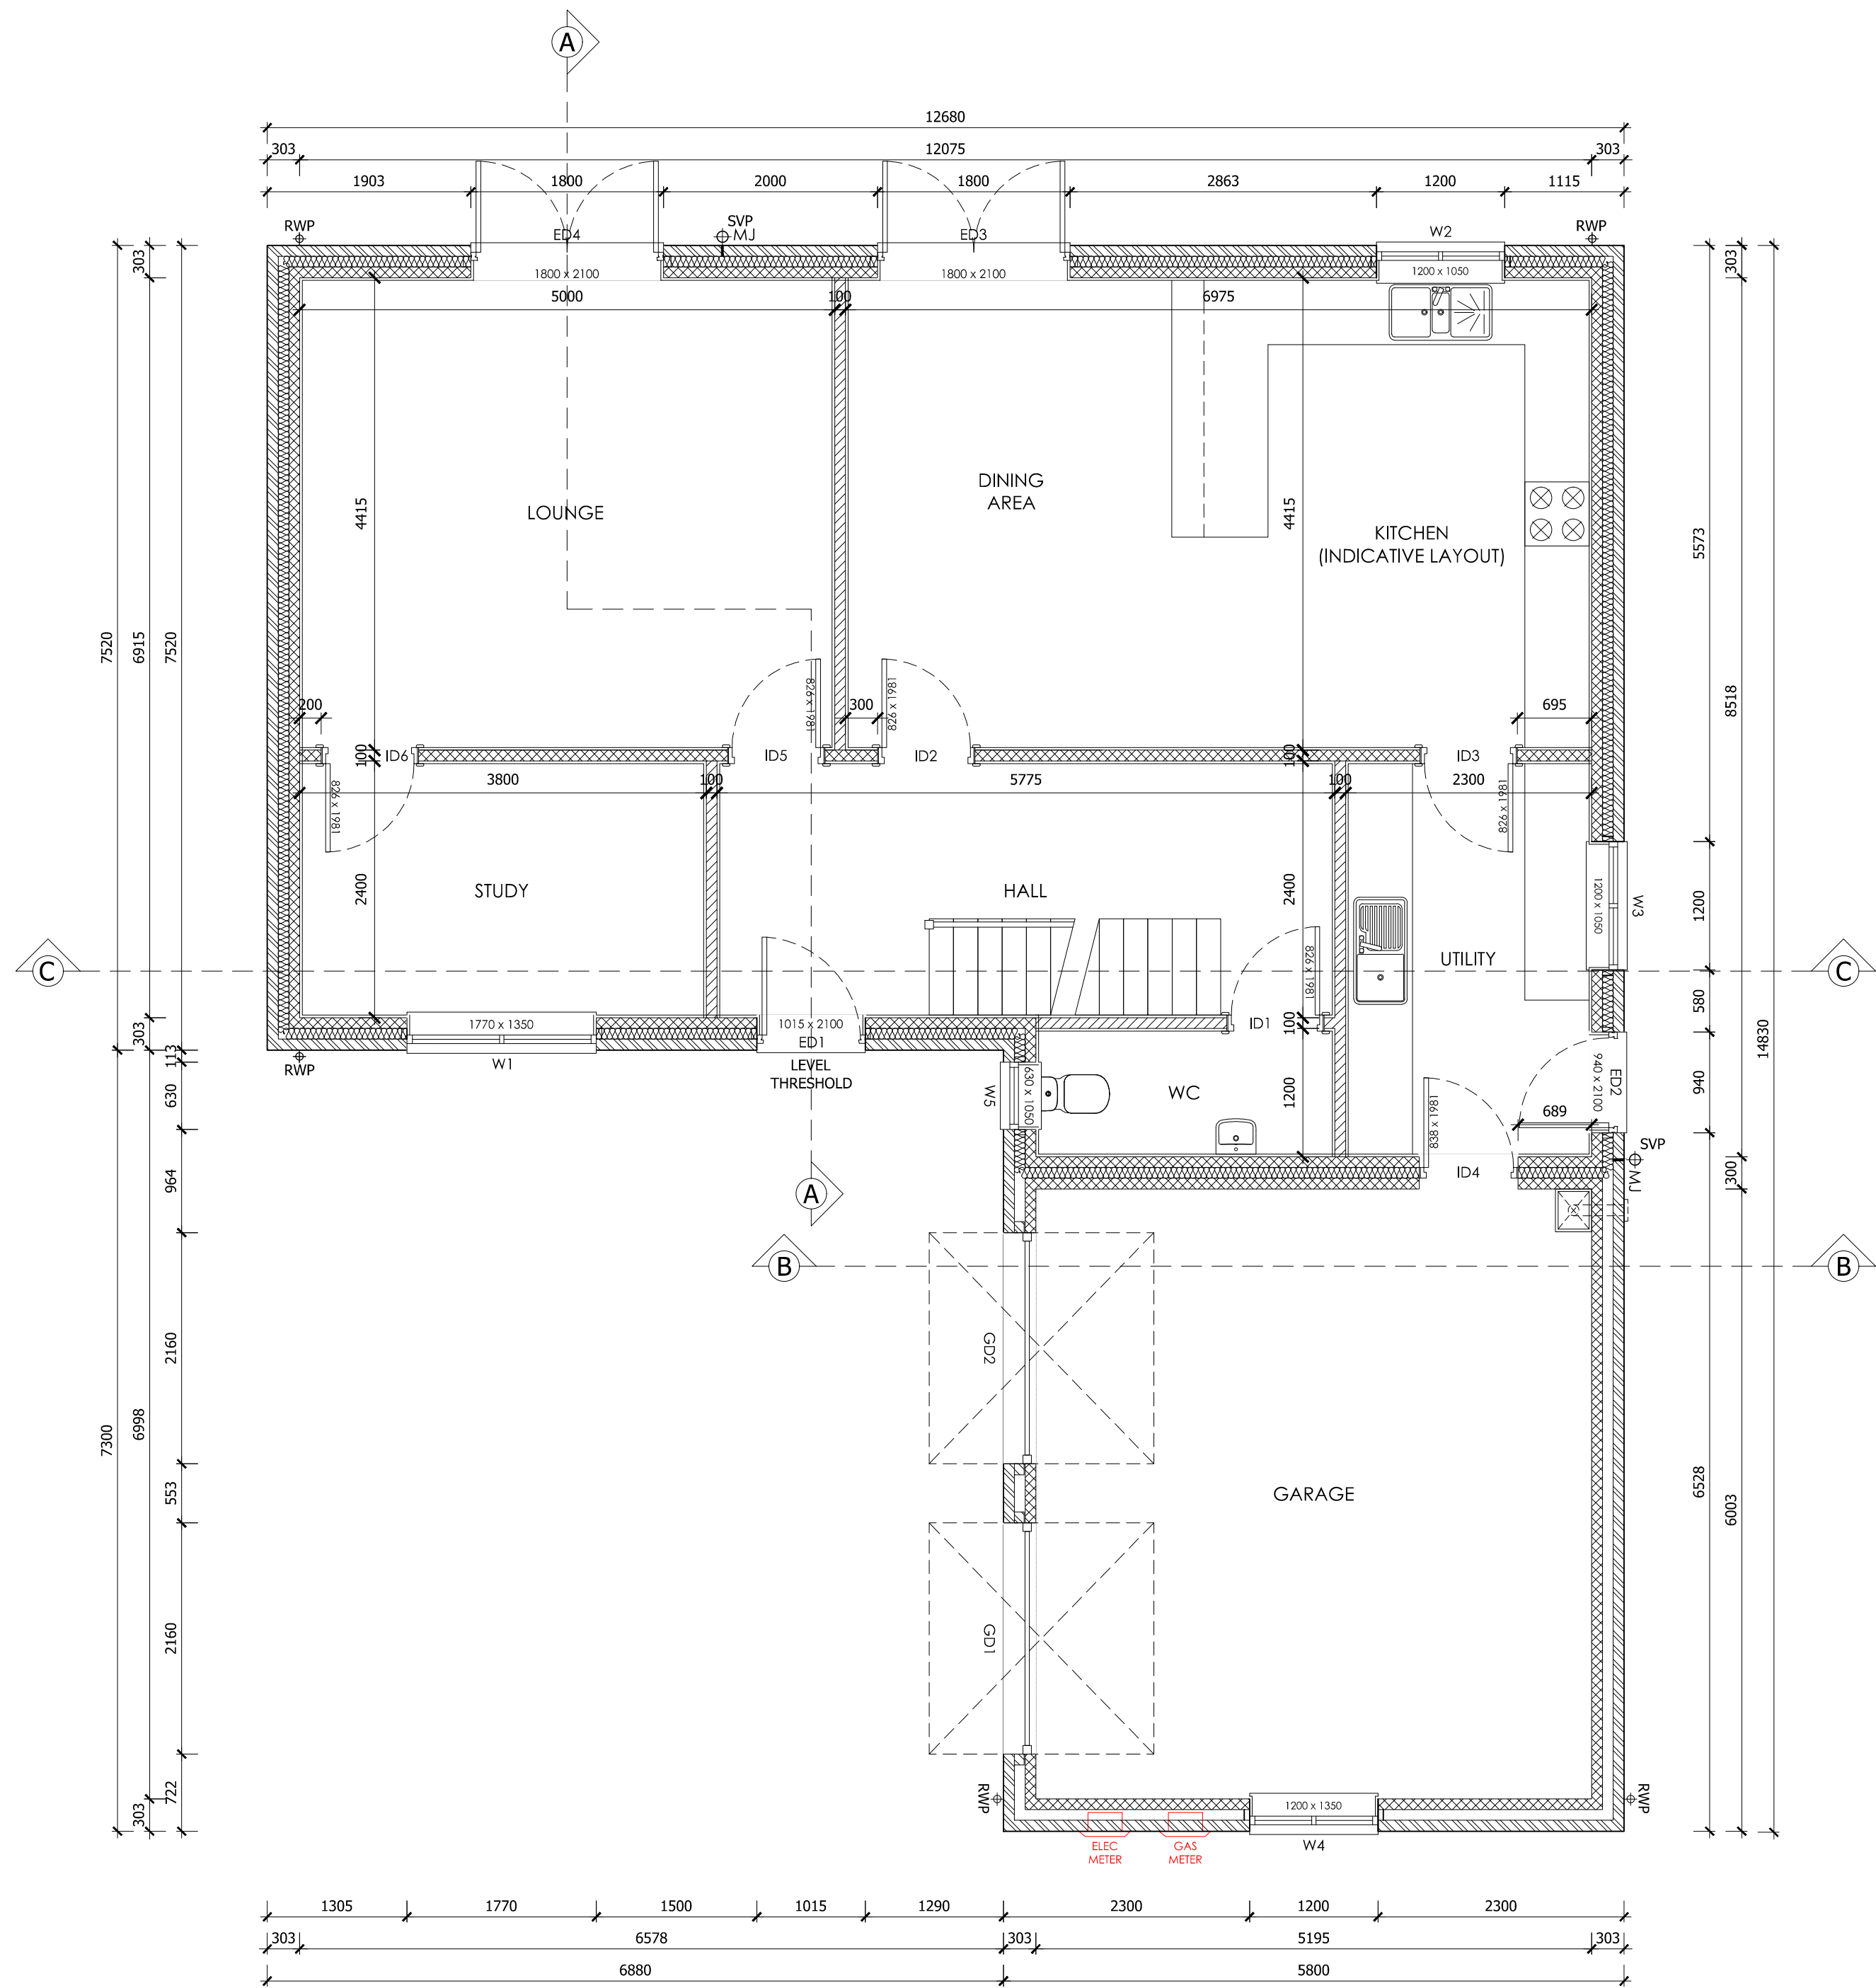

GROUND FLOOR


WALL LEGEND

- EXTERNAL CAVITY
- A** 102.5mm FACING BRICKWORK
100mm FULL FILL CAVITY-ISOVER
100mm SUPABLOC BLOCKWORK
25mm 12.5 PLASTERBOARD ON DABS
- PARTY WALL
- B** 12.5 PLASTERBOARD ON DABS
100mm HEMELITE BLOCKWORK
75mm FULL FILL CAVITY-ISOVER
100mm HEMELITE BLOCKWORK
12.5 PLASTERBOARD ON DABS
- INTERNAL LOADBEARING
- C** 12.5 PLASTERBOARD ON DABS
100mm BLOCKWORK
12.5 PLASTERBOARD ON DABS
- INTERNAL NON-LOADBEARING
- D** 12.5 PLASTERBOARD ON DABS
100mm BLOCKWORK
12.5 PLASTERBOARD ON DABS
- STUD PARTITION
- E** 15mm PLASTERBOARD
50mm GYPROC STUDS
15mm PLASTERBOARD
- STUD BUTRESS PARTITION
- F** 15mm PLASTERBOARD
10mm OSB
50mm GYPROC STUDS
10mm OSB
15mm PLASTERBOARD ON DABS

SETTING OUT DIMENSIONS

UNLESS OTHERWISE NOTED ALL DIMENSIONS ARE TO MASONRY AND STUD WORK, TIMBER FRAME AND STUD WORK, PLASTERBOARD, PLY FINISHES AND OSB SHEATHING ARE IGNORED.

ALL METER BOXES TO BE SET AT 525MM - 7 COURSES FROM DPC LEVEL.

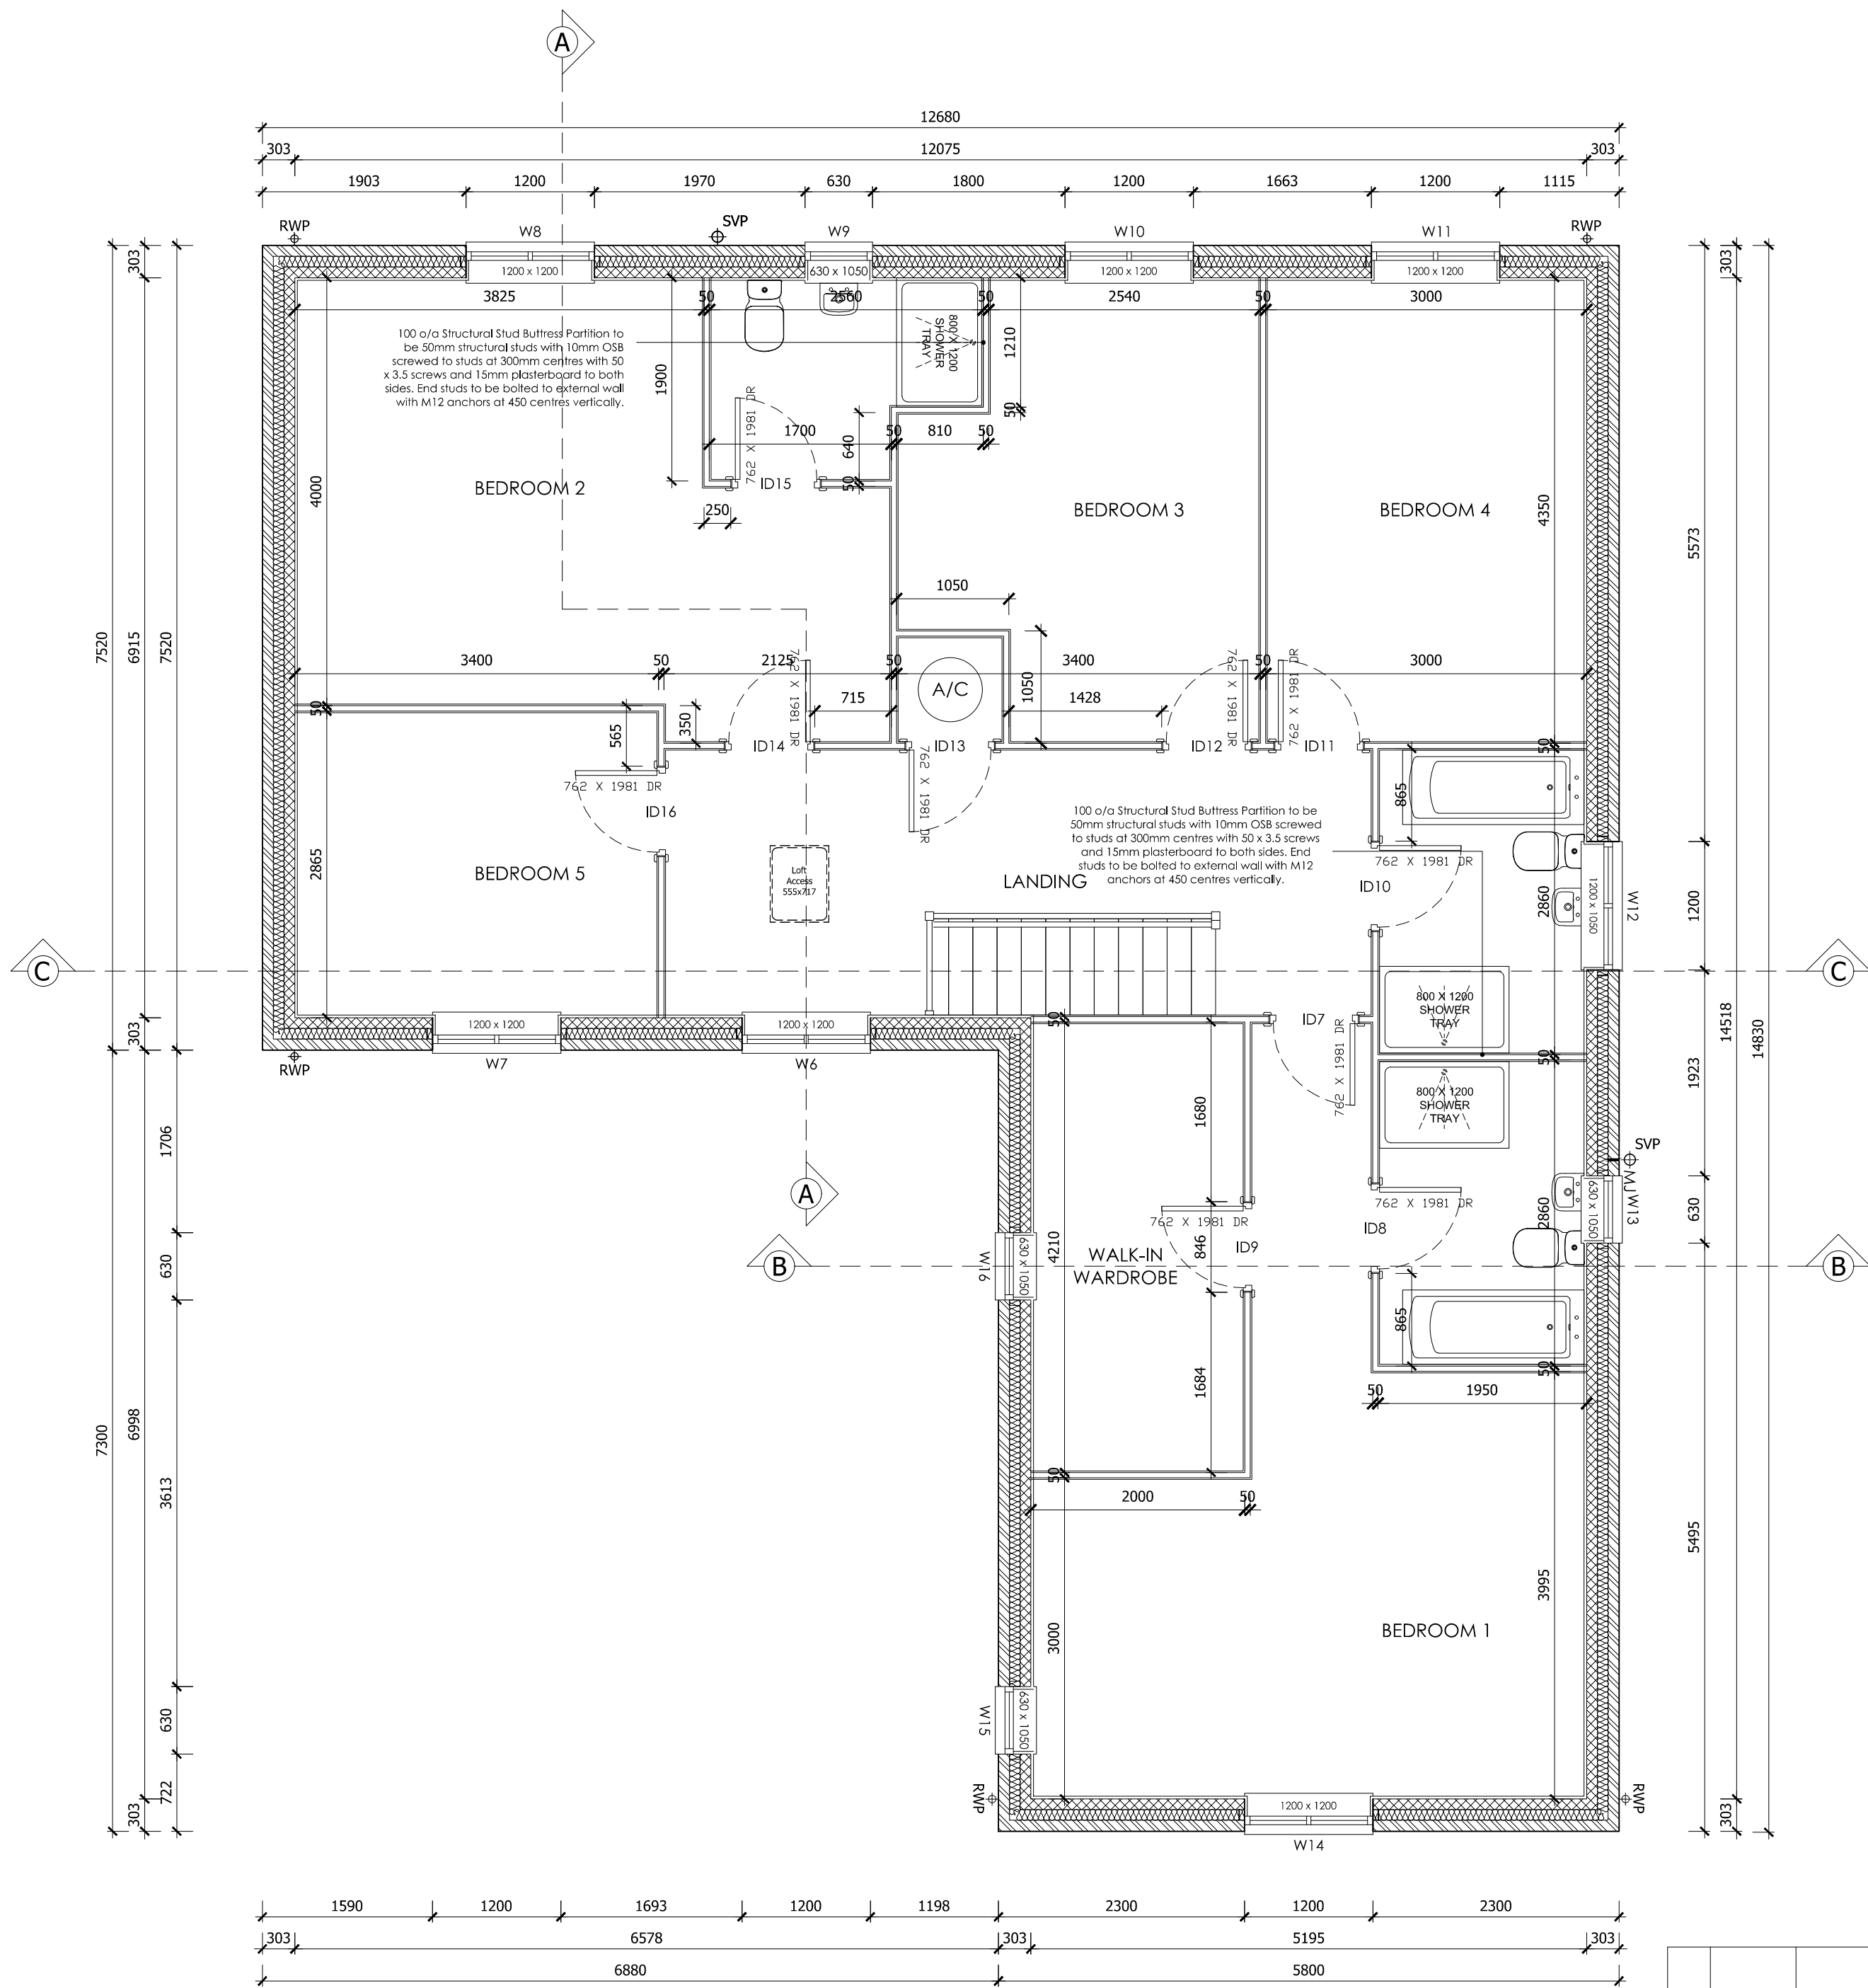

FIRST FLOOR

REV	DATE	DESCRIPTION



ASHWOOD HOMES

1 Goodison Road, Lincs Gateway Business Park,
Spalding, Lincs, PE12 6FY T: 01406 490590

PROJECT:
PROPOSED RESIDENTIAL DEVELOPMENT AT
STATION ROAD
SURFLEET

HOUSE TYPE:
LINDISFARNE - (2294 FT²)

DRAWING TITLE:
FLOOR PLANS

SCALE: 1:50 @ A1	DATE: 25.10.2019
DRAWN: AR	REV: -

DRAWING No:
117 - LINDISFARNE - 100

PLOTS AS : 32
PLOTS OP : -