

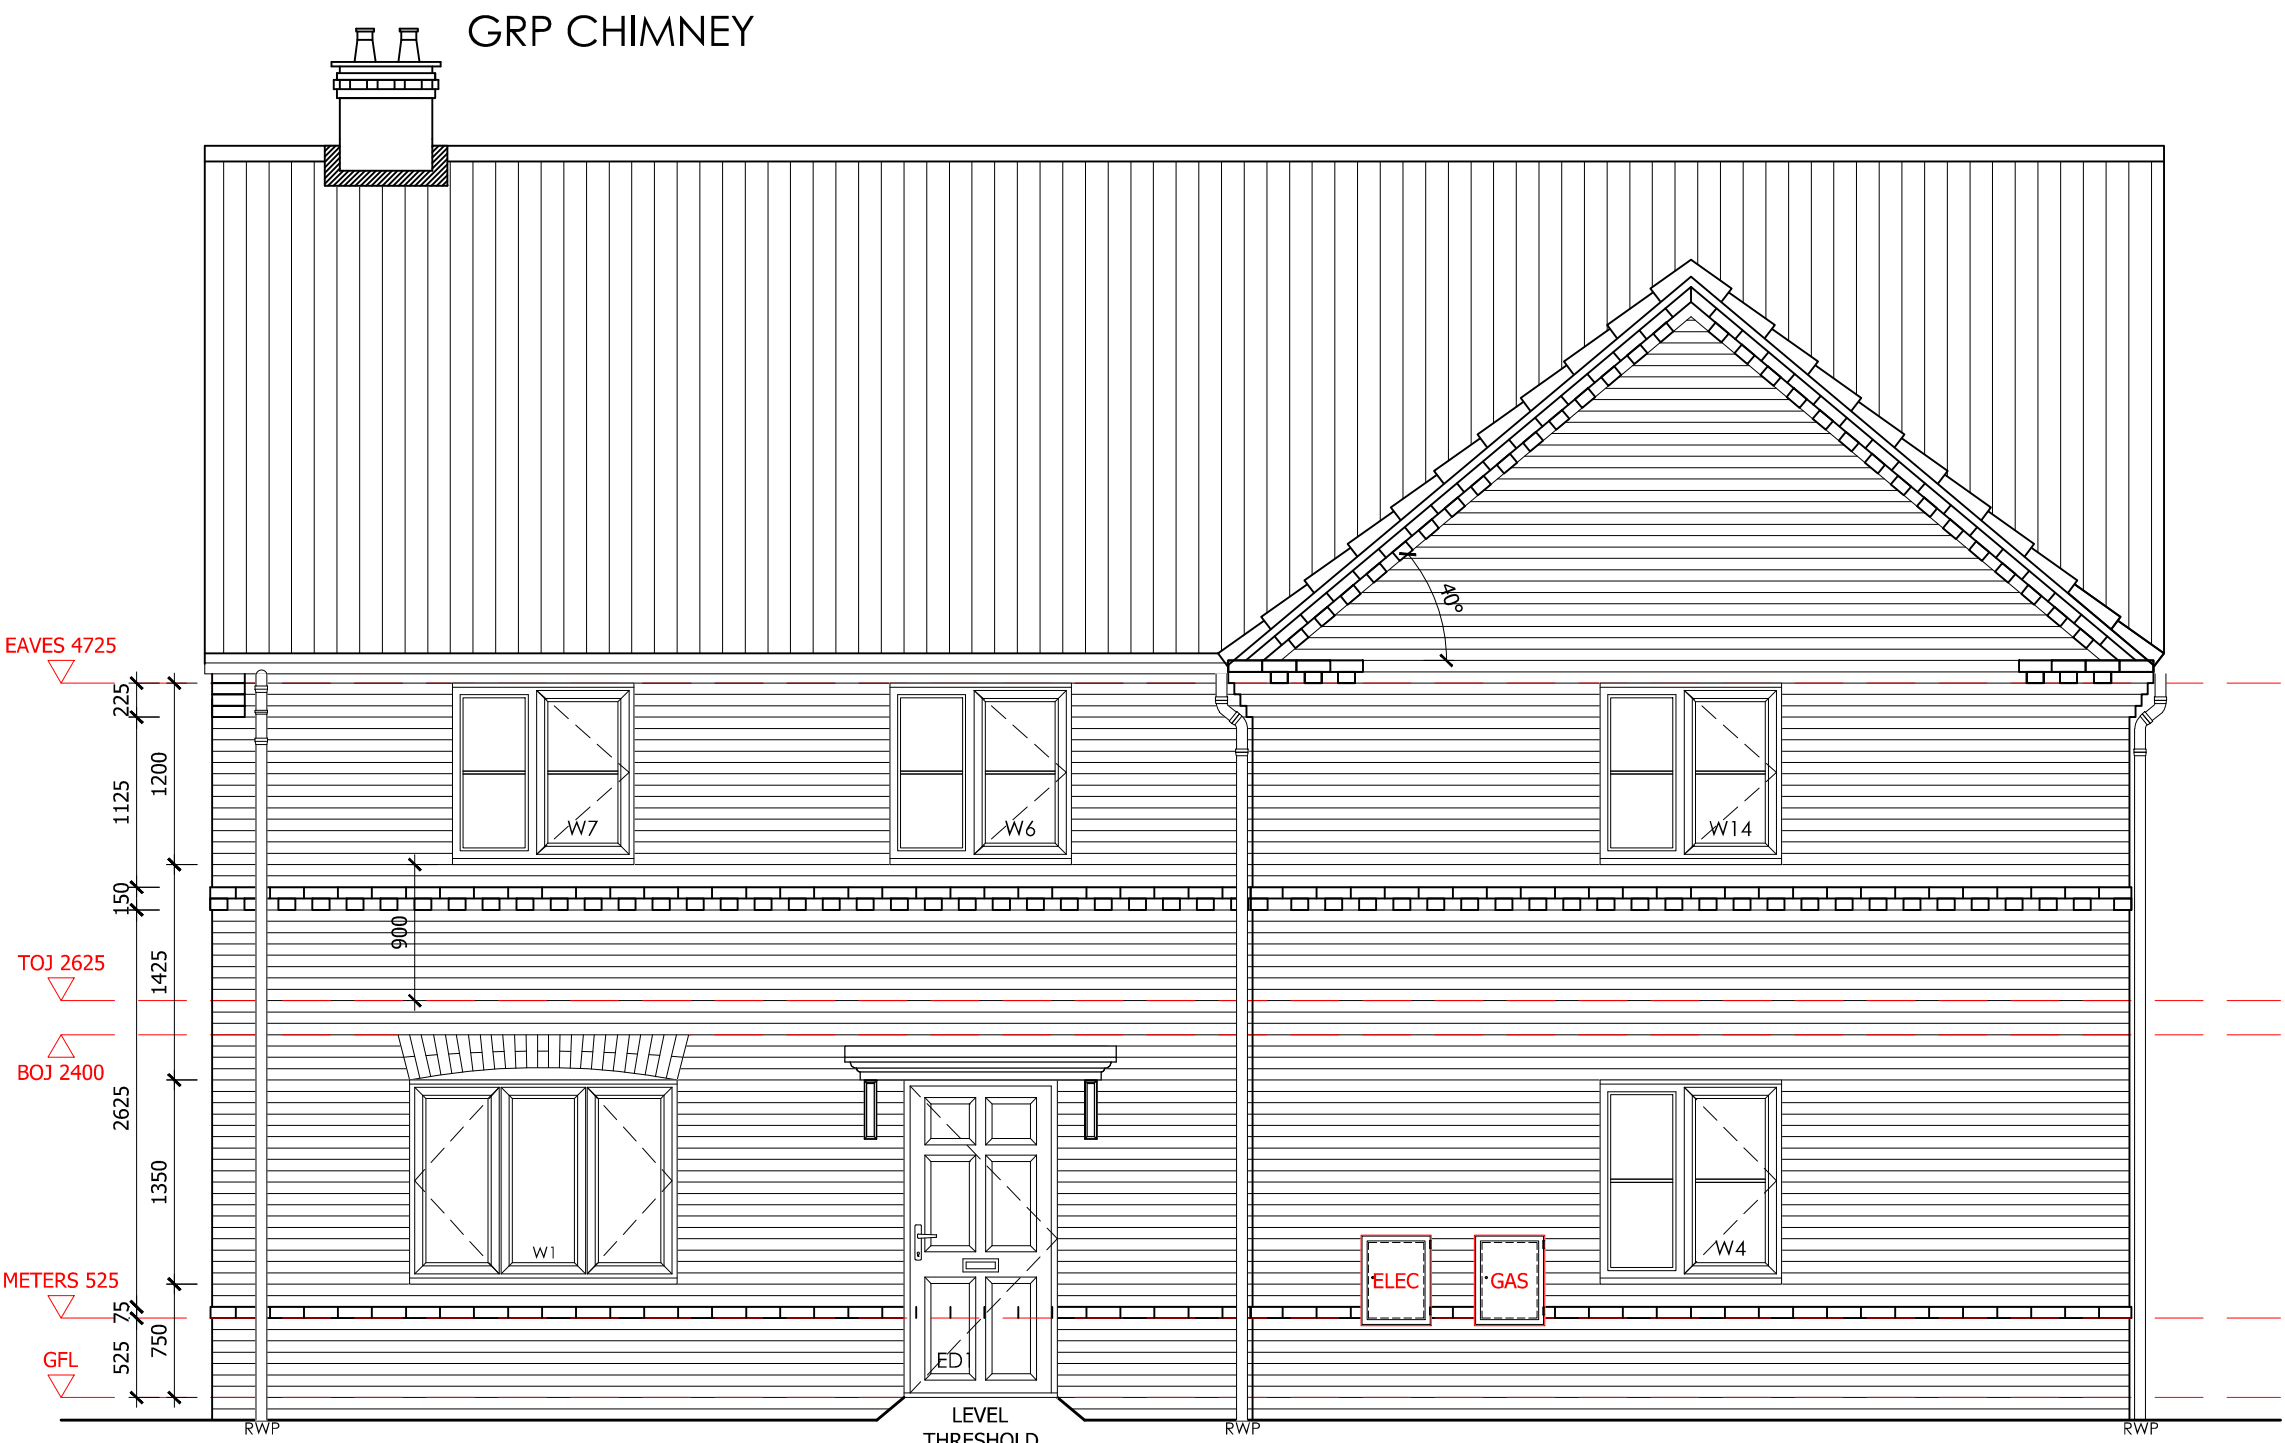


BRICK DETAIL FOR SETTING OUT


Indicates
projecting bricks
@12mm

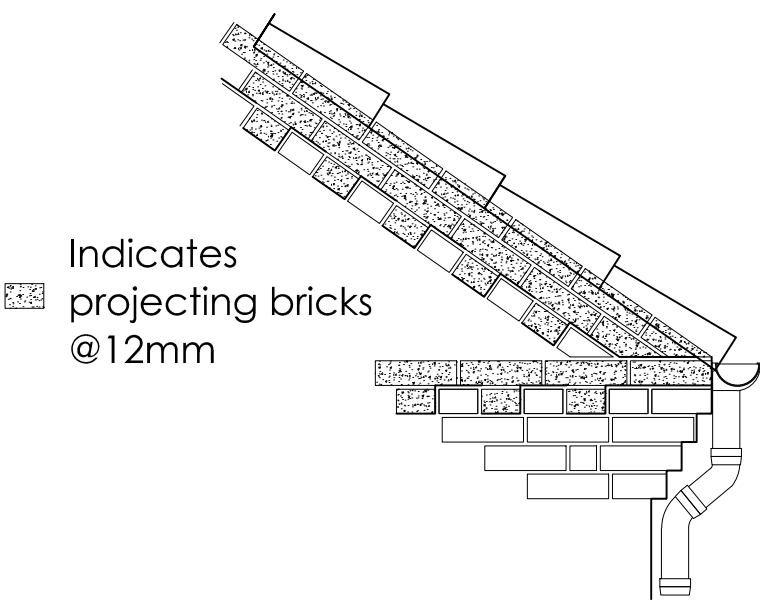


FRONT ELEVATION

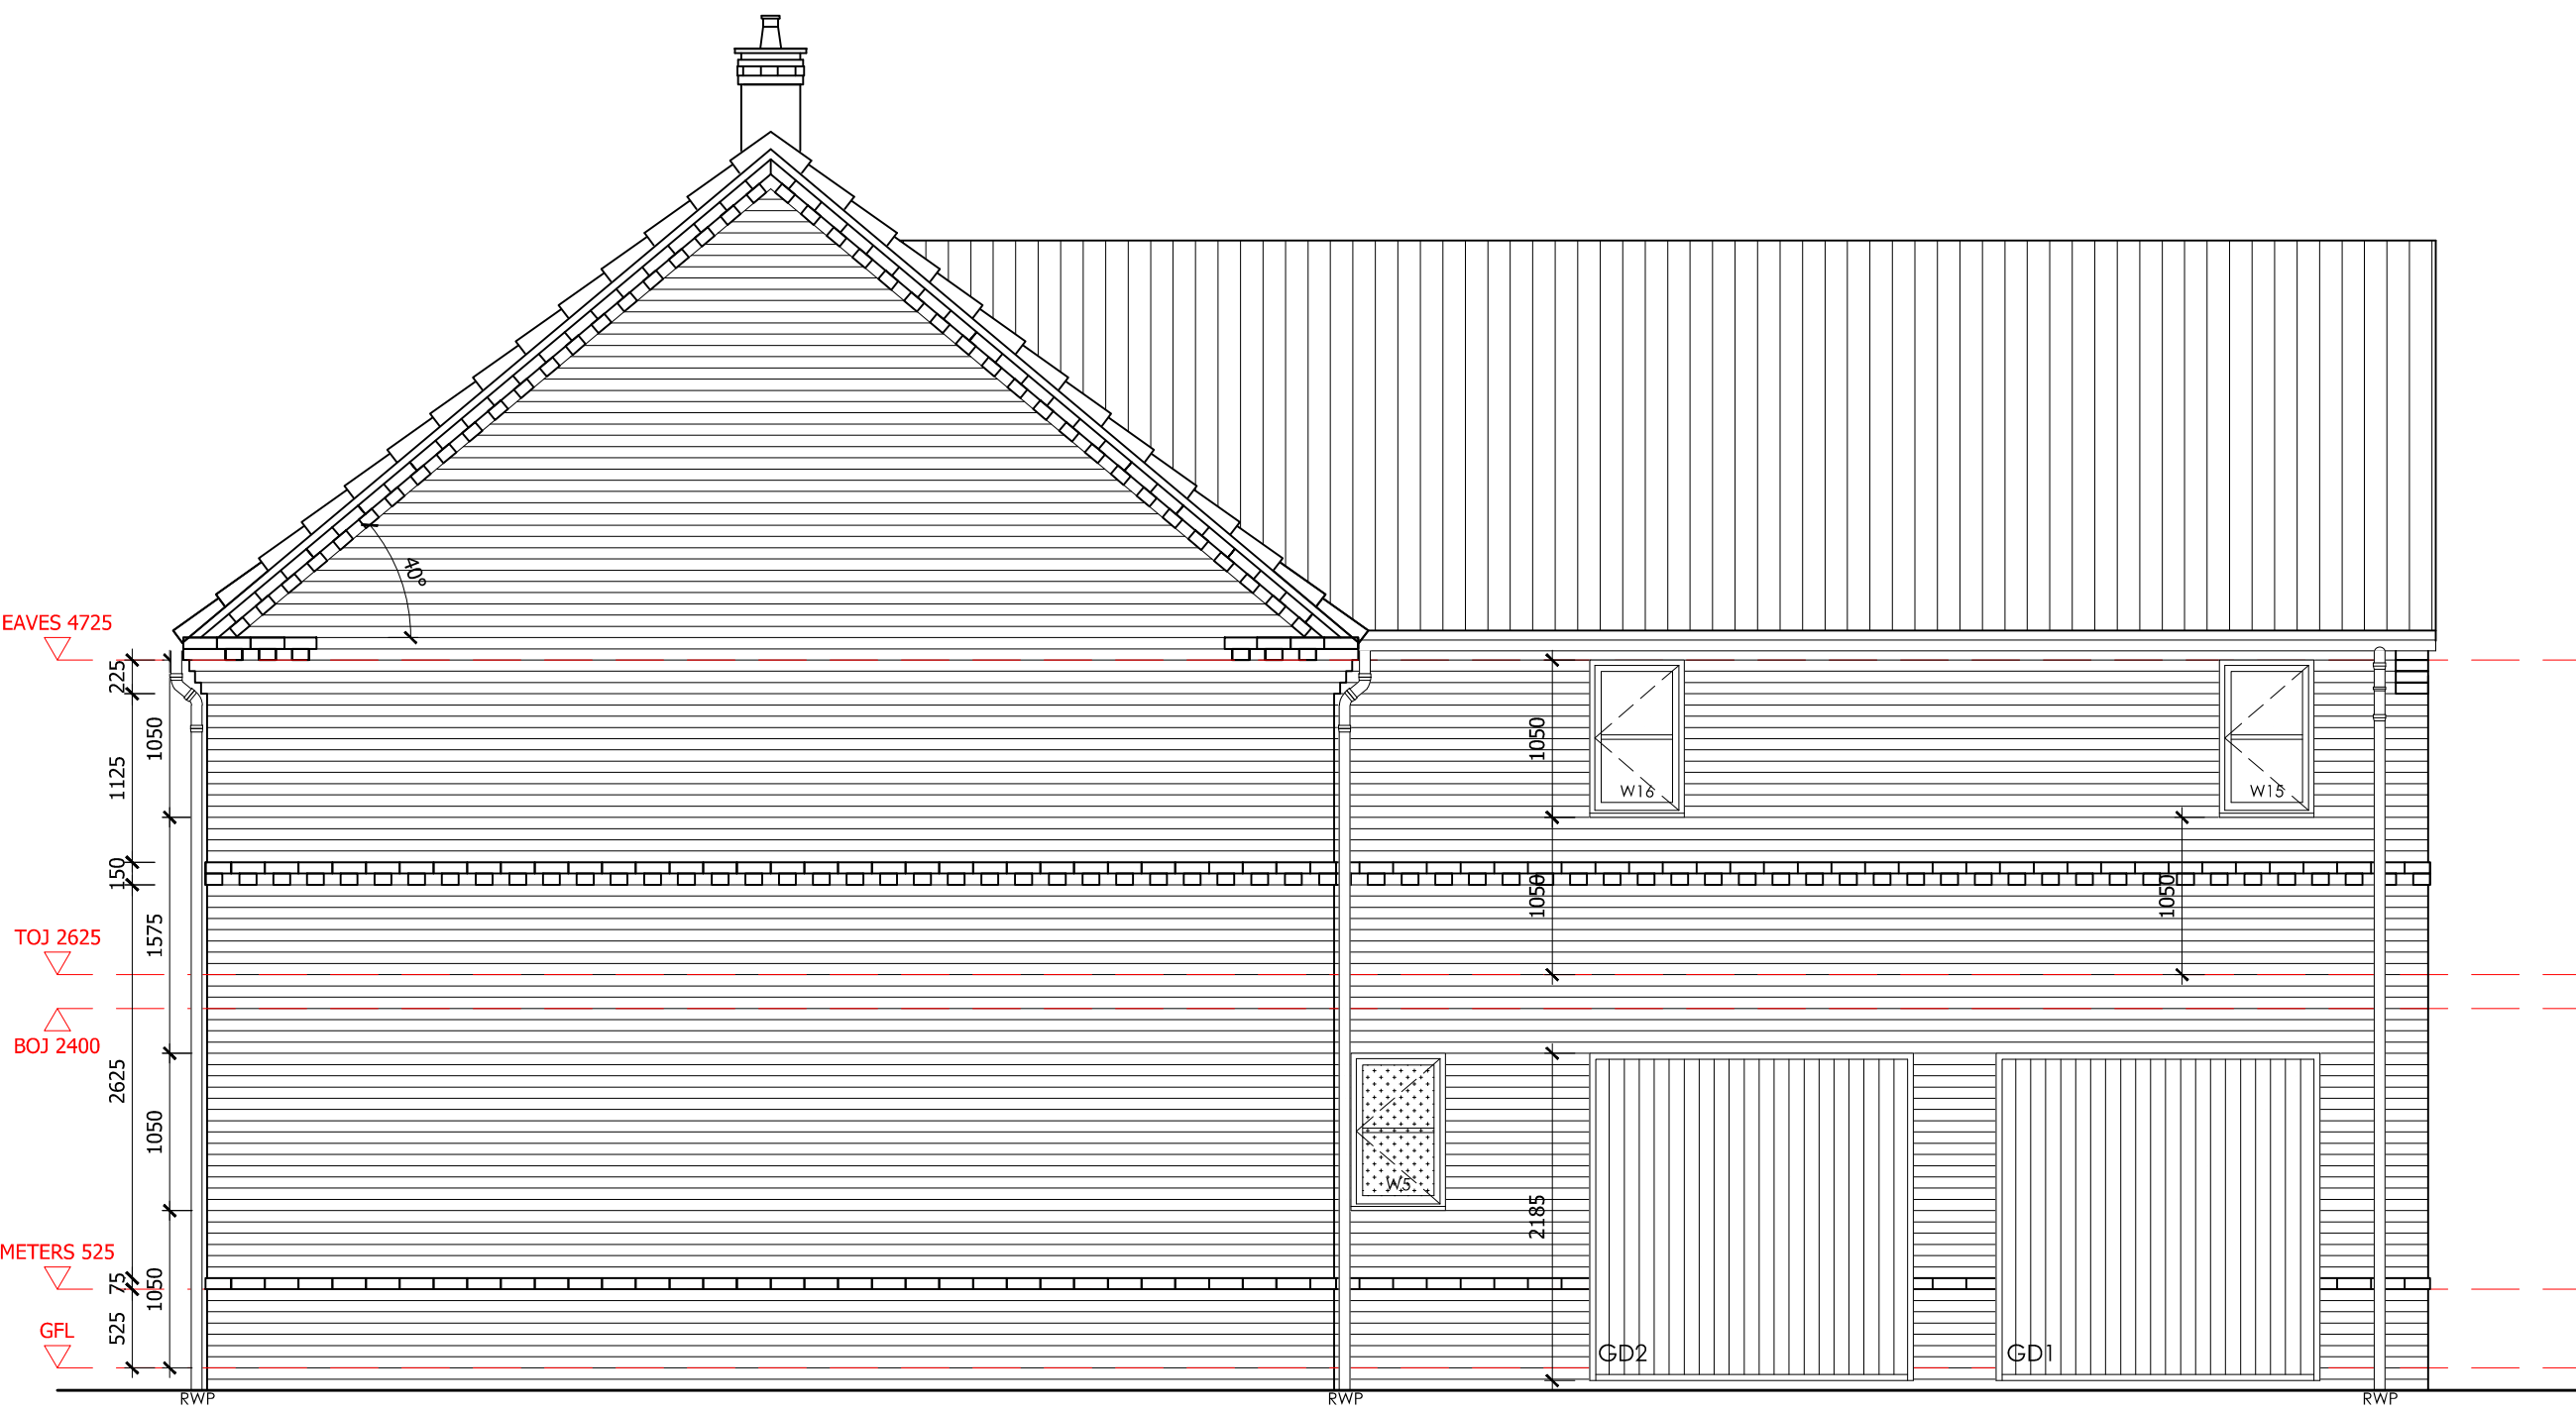

SIDE ELEVATION

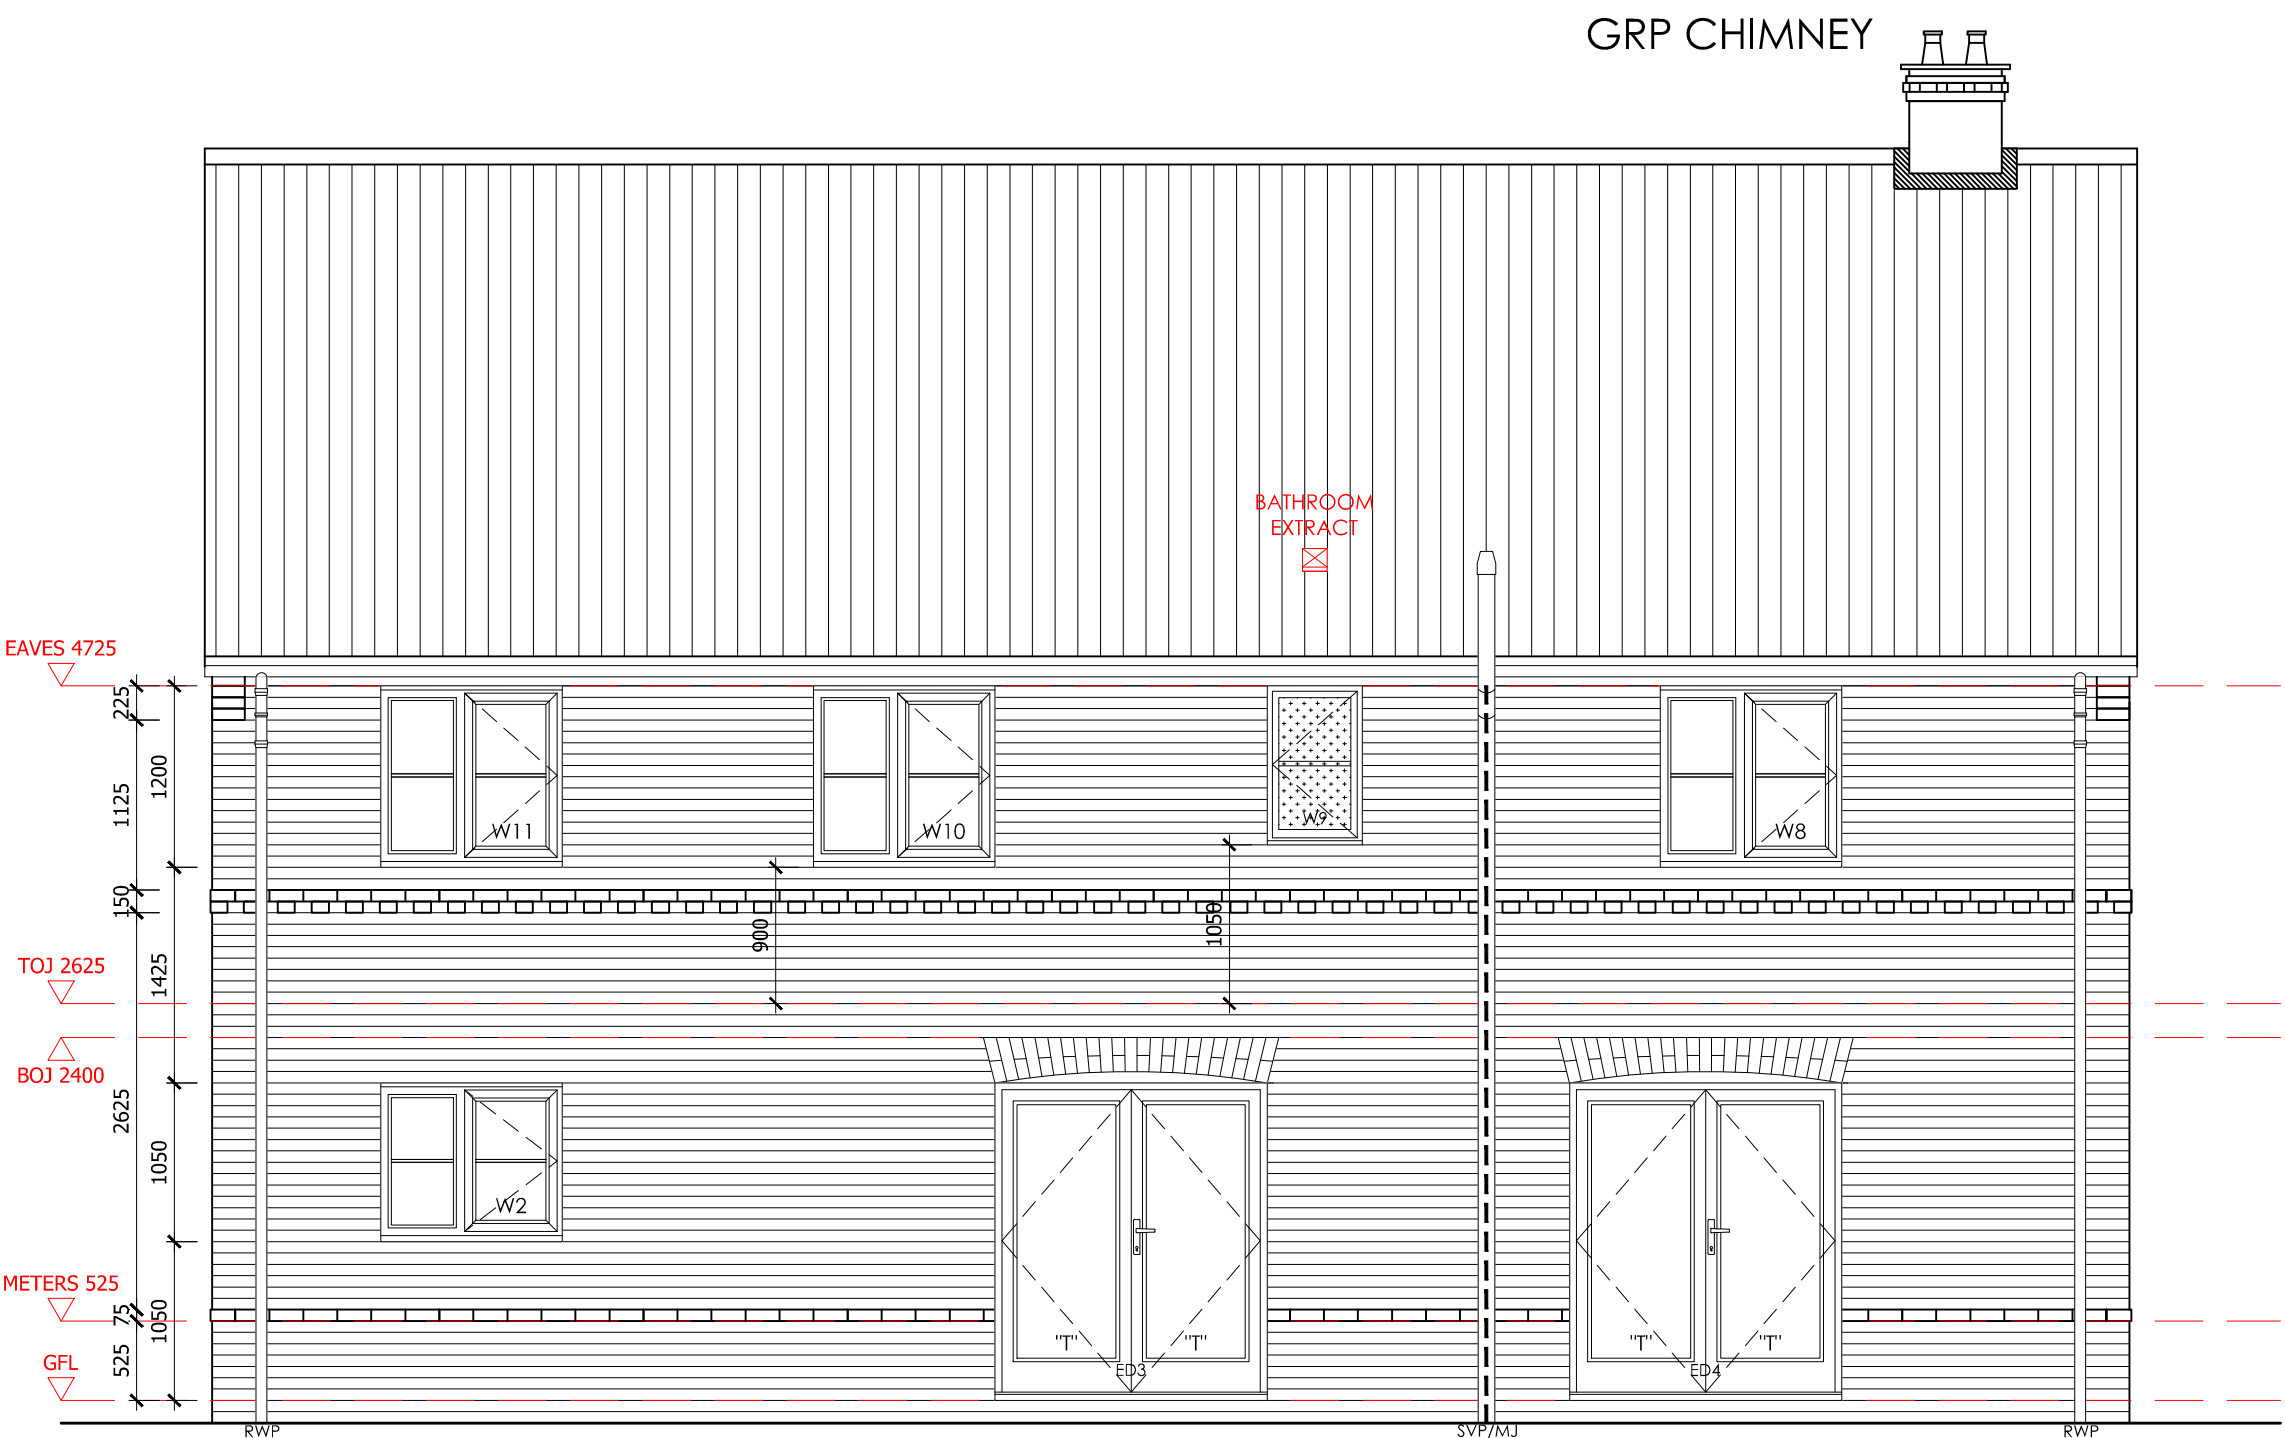

REAR ELEVATION

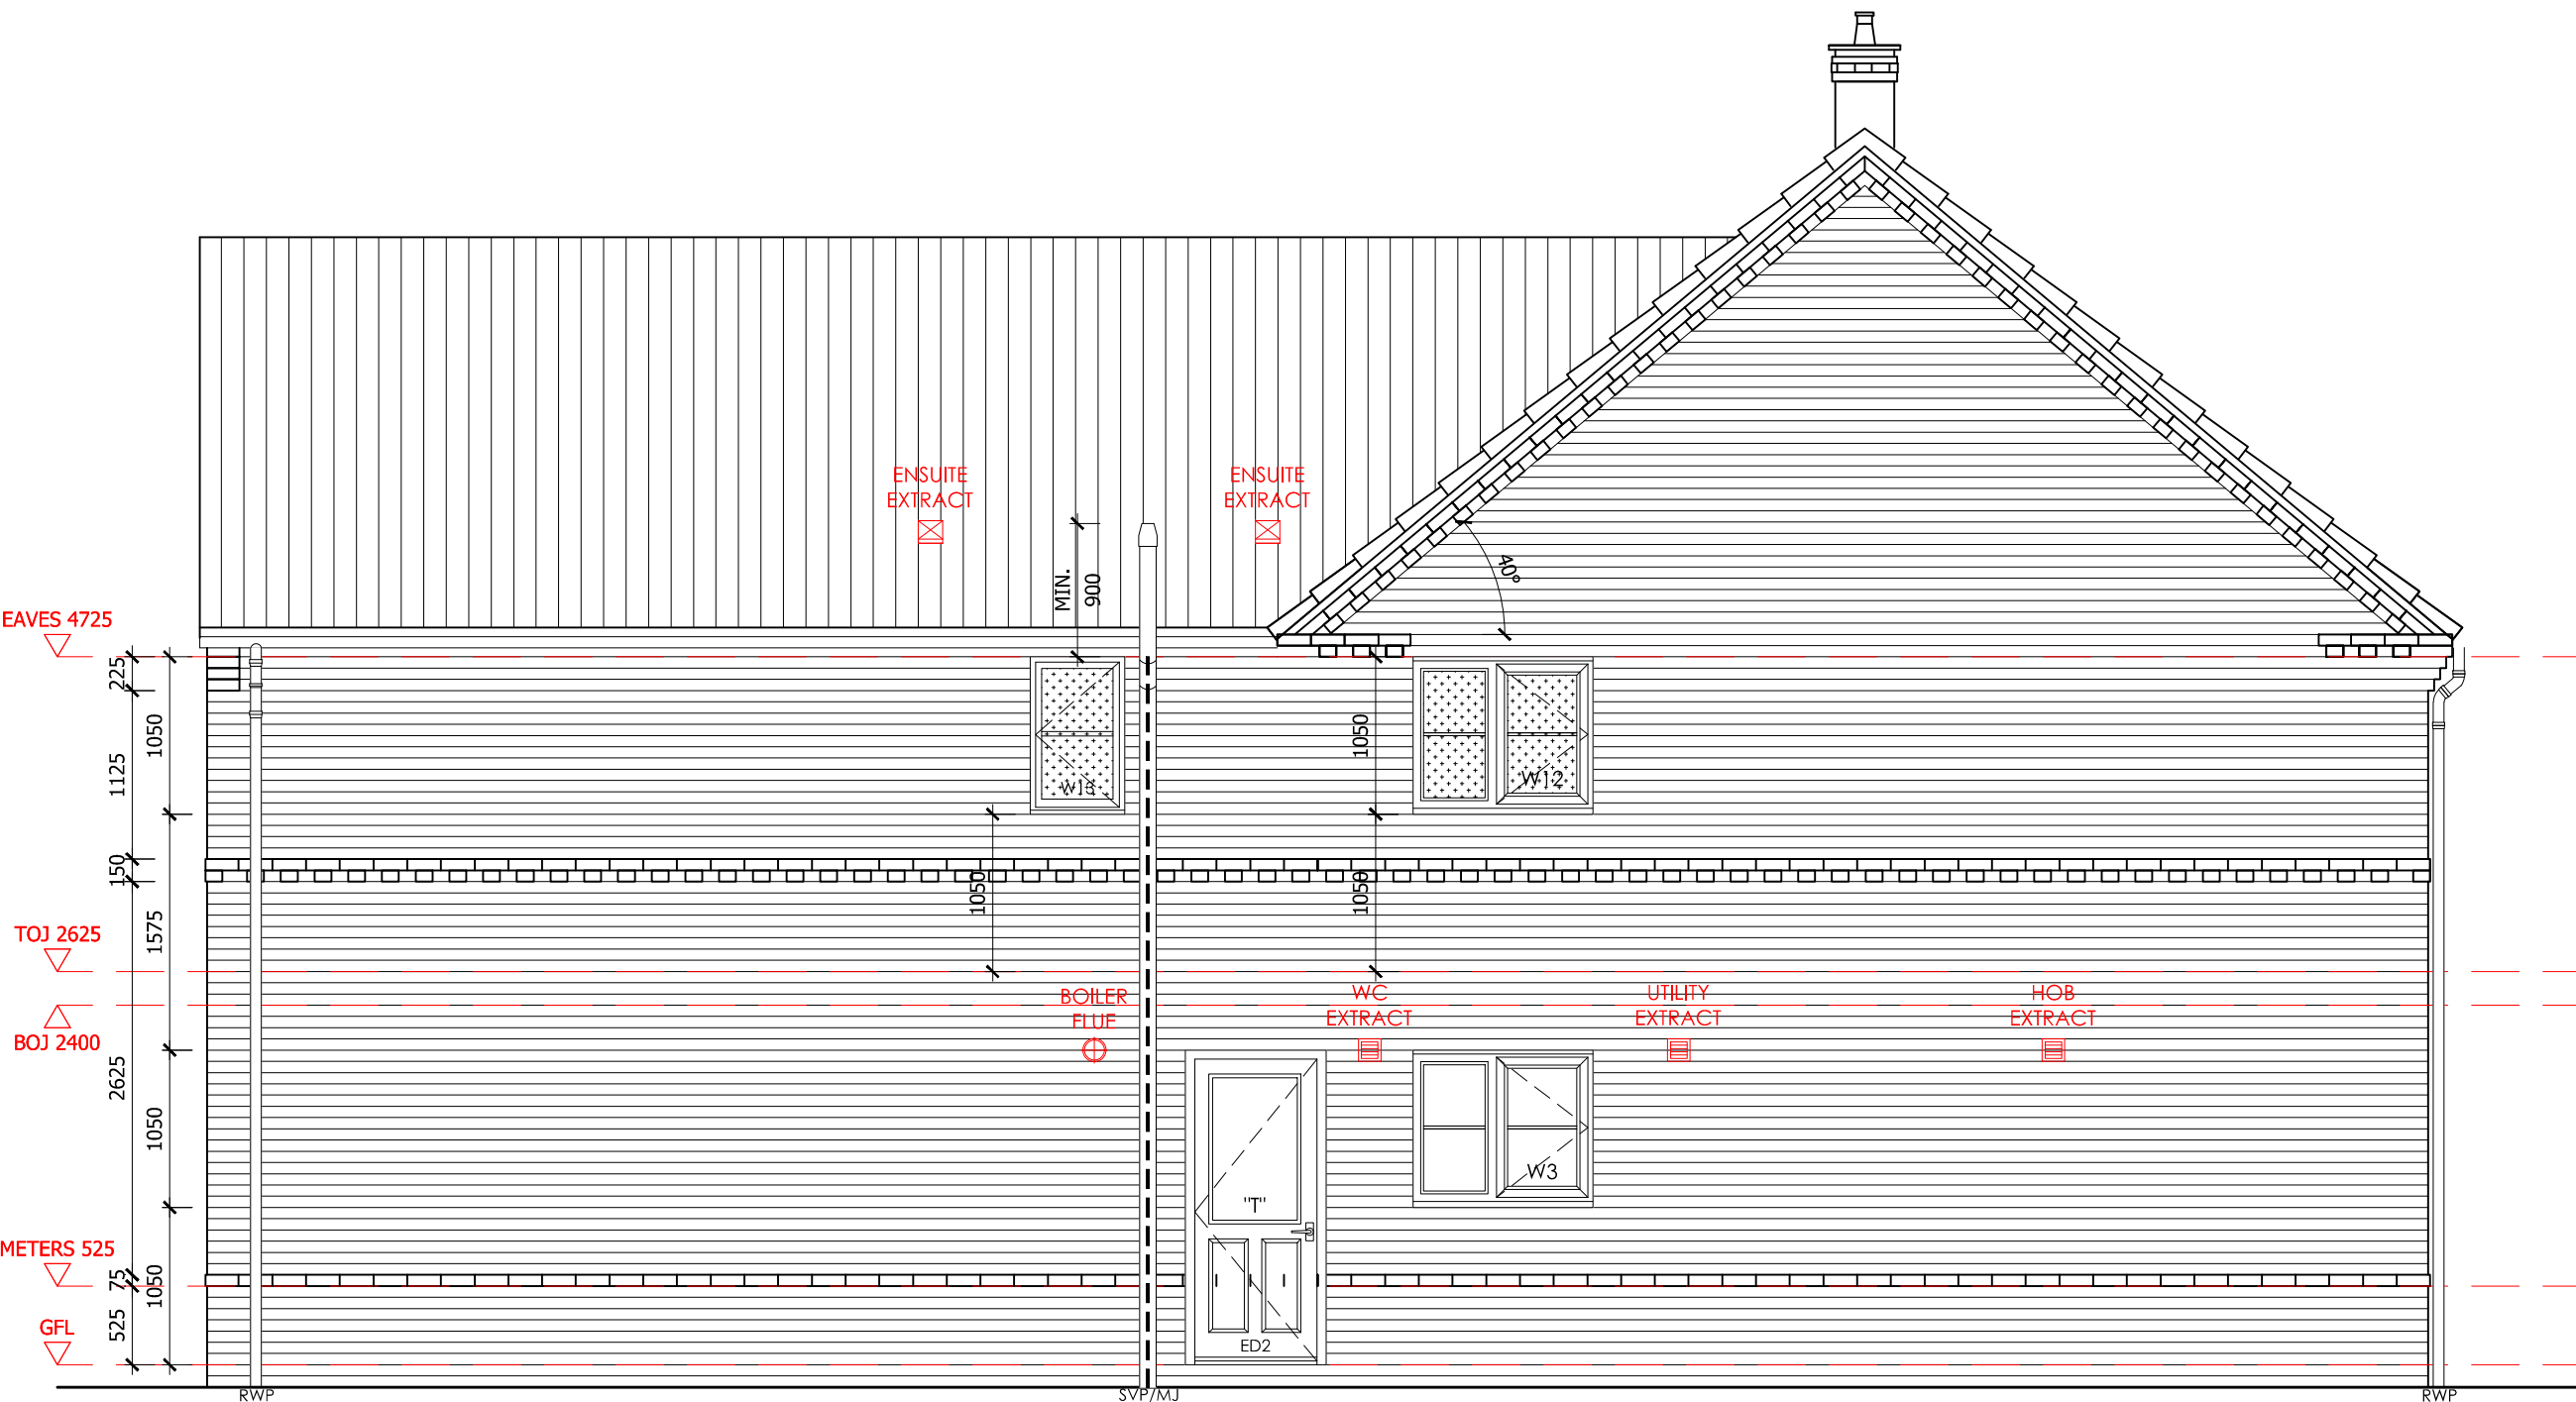

SIDE ELEVATION

REV	DATE	DESCRIPTION



ASHWOOD
HOMES

1 Goodison Road, Lincs Gateway Business Park,
Spalding, Lincs, PE12 6FY T: 01406 490590

PROJECT:
PROPOSED RESIDENTIAL DEVELOPMENT AT
STATION ROAD
SURFLEET

HOUSE TYPE:
LINDISFARNE - (2294 FT²)

DRAWING TITLE:
ELEVATIONS

SCALE: 1:50 @ A1	DATE: 28.10.2019
DRAWN: AR	REV: -

DRAWING No:
117 - LINDISFARNE - 101

PLOTS AS : 32
PLOTS OP : -