



BRICK DETAIL FOR SETTING OUT


Indicates  
projecting bricks  
@12mm

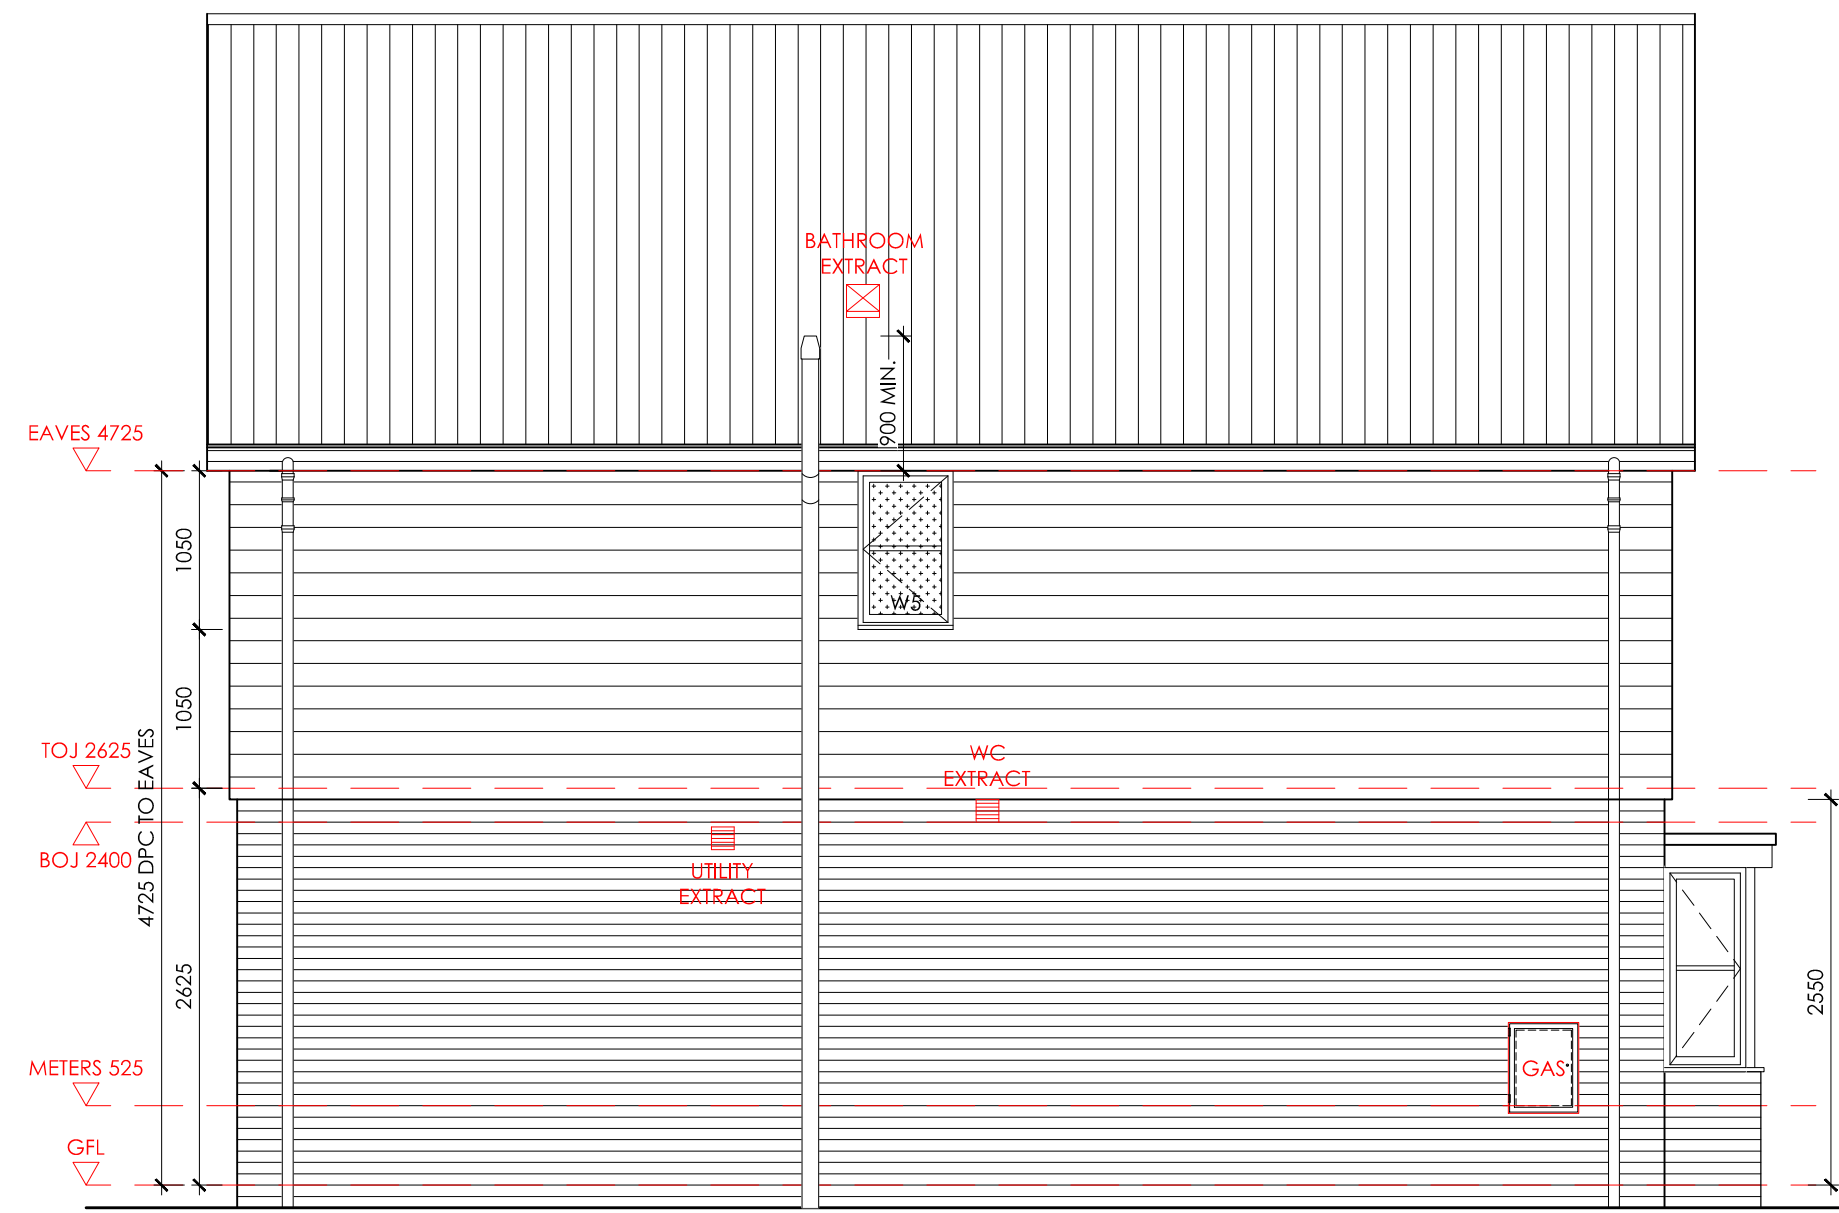

FRONT ELEVATION

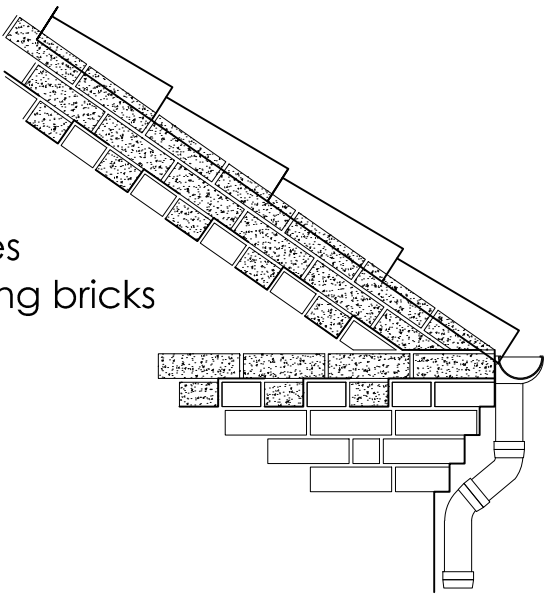

SIDE ELEVATION

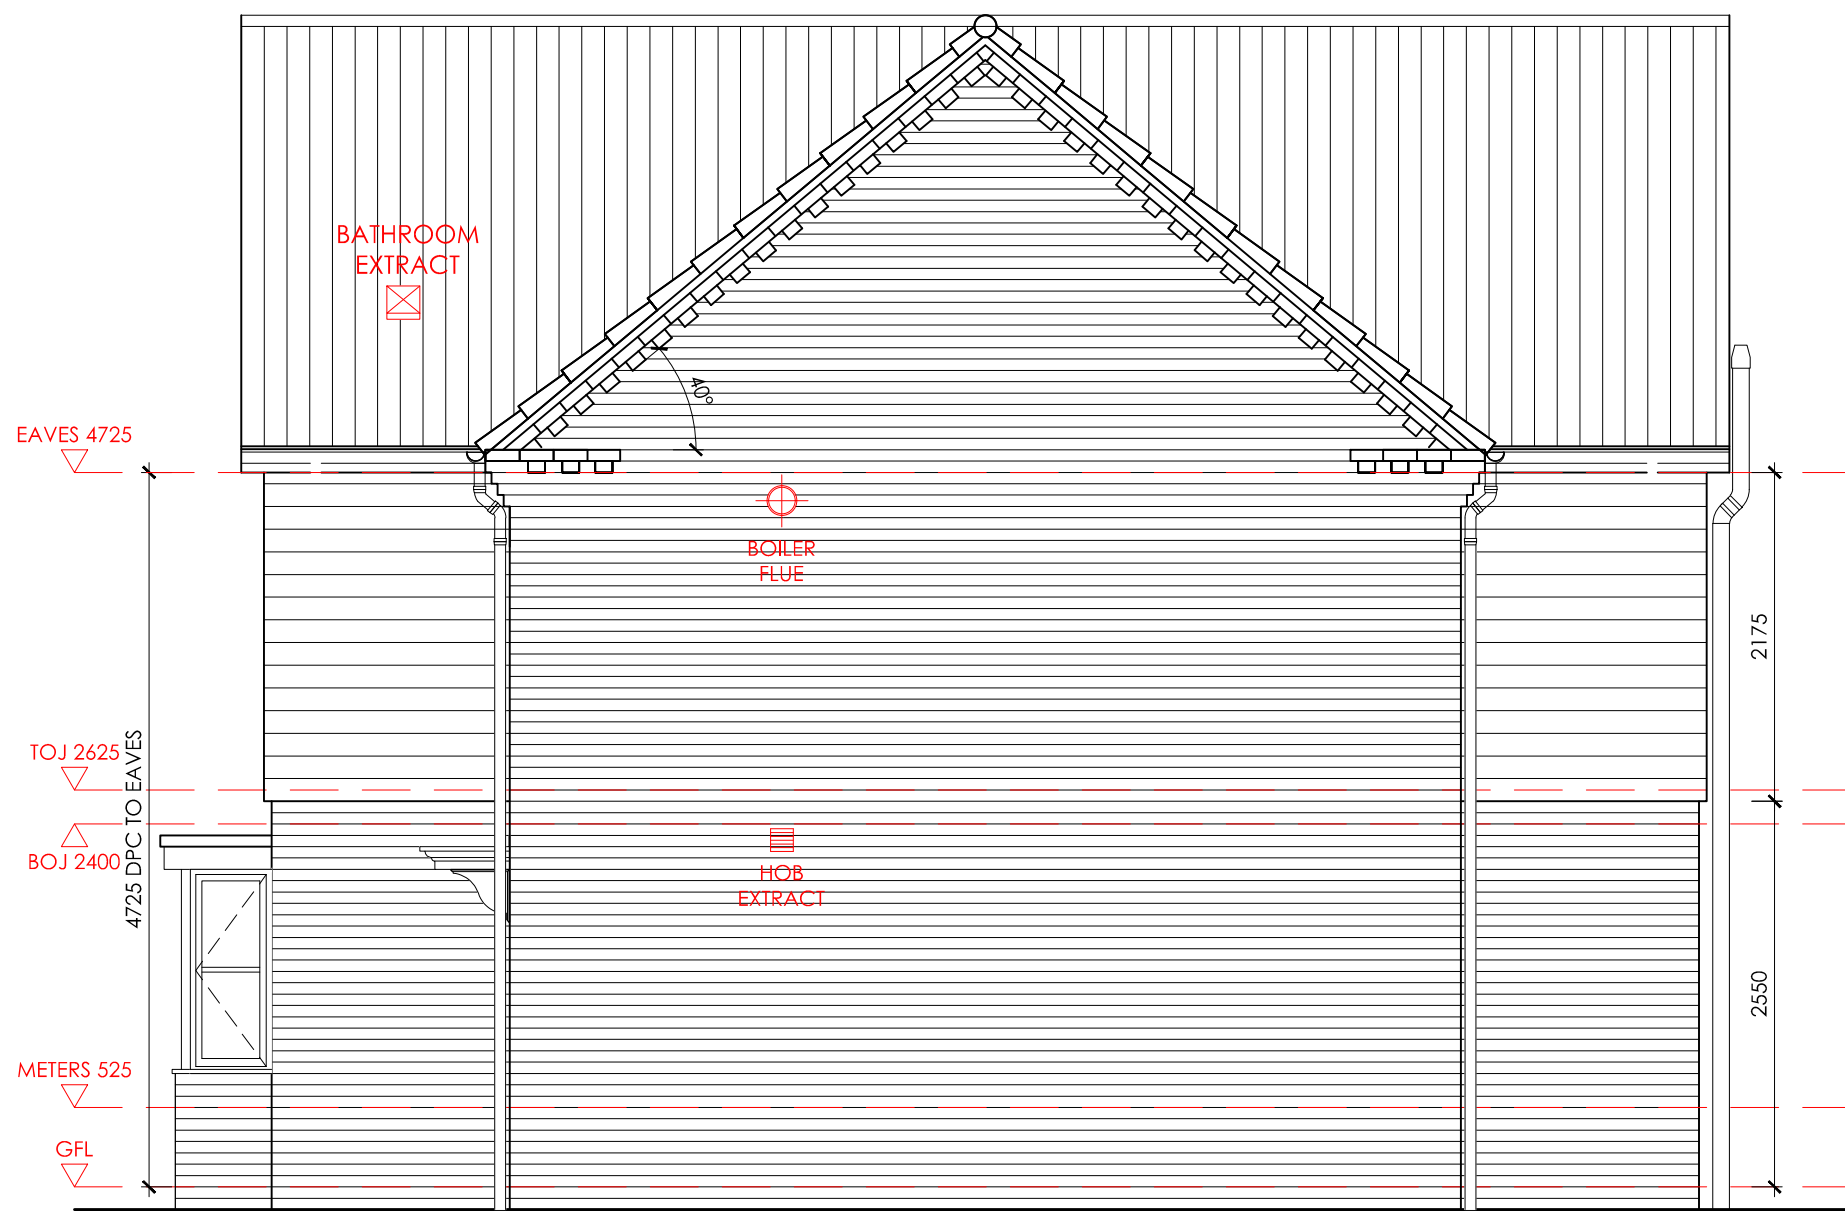

REAR ELEVATION



SIDE ELEVATION

| REV | DATE | DESCRIPTION |
|-----|------|-------------|
|     |      |             |



1 Goodison Road, Lincs Gateway Business Park,  
Spalding, Lincs, PE12 6FY T: 01406 490590

PROJECT:  
PROPOSED RESIDENTIAL DEVELOPMENT AT  
STATION ROAD  
SURFLEET

HOUSE TYPE:  
NENE-LOCK - (1065/1079 FT²)

DRAWING TITLE:  
ELEVATIONS

|                  |                  |
|------------------|------------------|
| SCALE: 1:50 @ A1 | DATE: 25.10.2019 |
| DRAWN: AR        | REV: -           |

DRAWING No:  
117 - NENE-LOCK - 101

PLOTS AS : 3 & 4  
PLOTS OP : 22 & 23, 30 & 31