

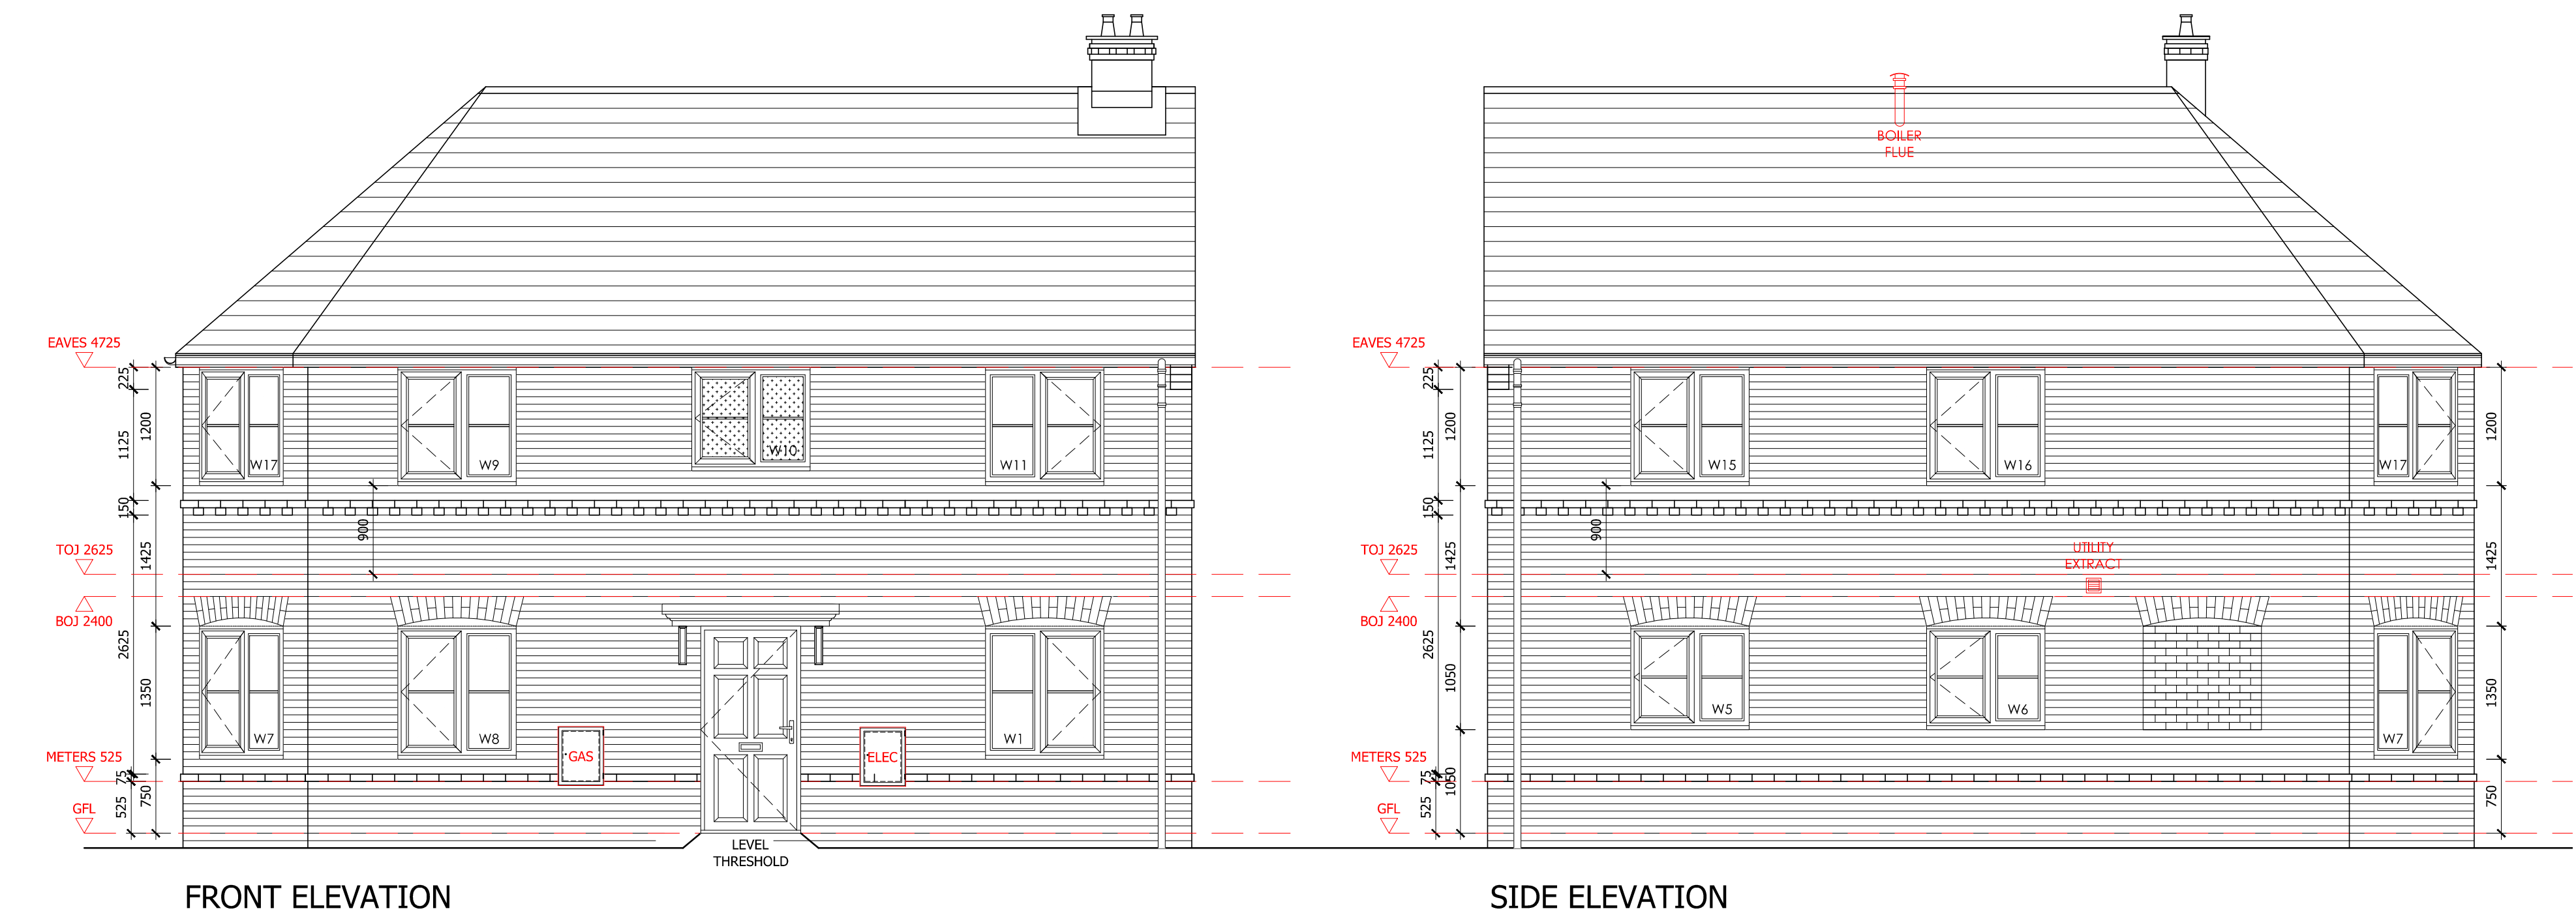


BRICK DETAIL FOR SETTING OUT

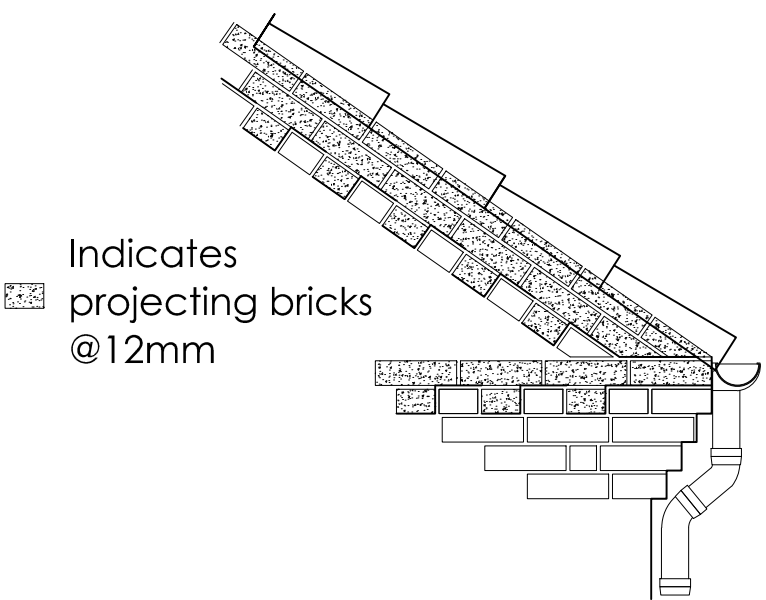

FRONT ELEVATION

SIDE ELEVATION

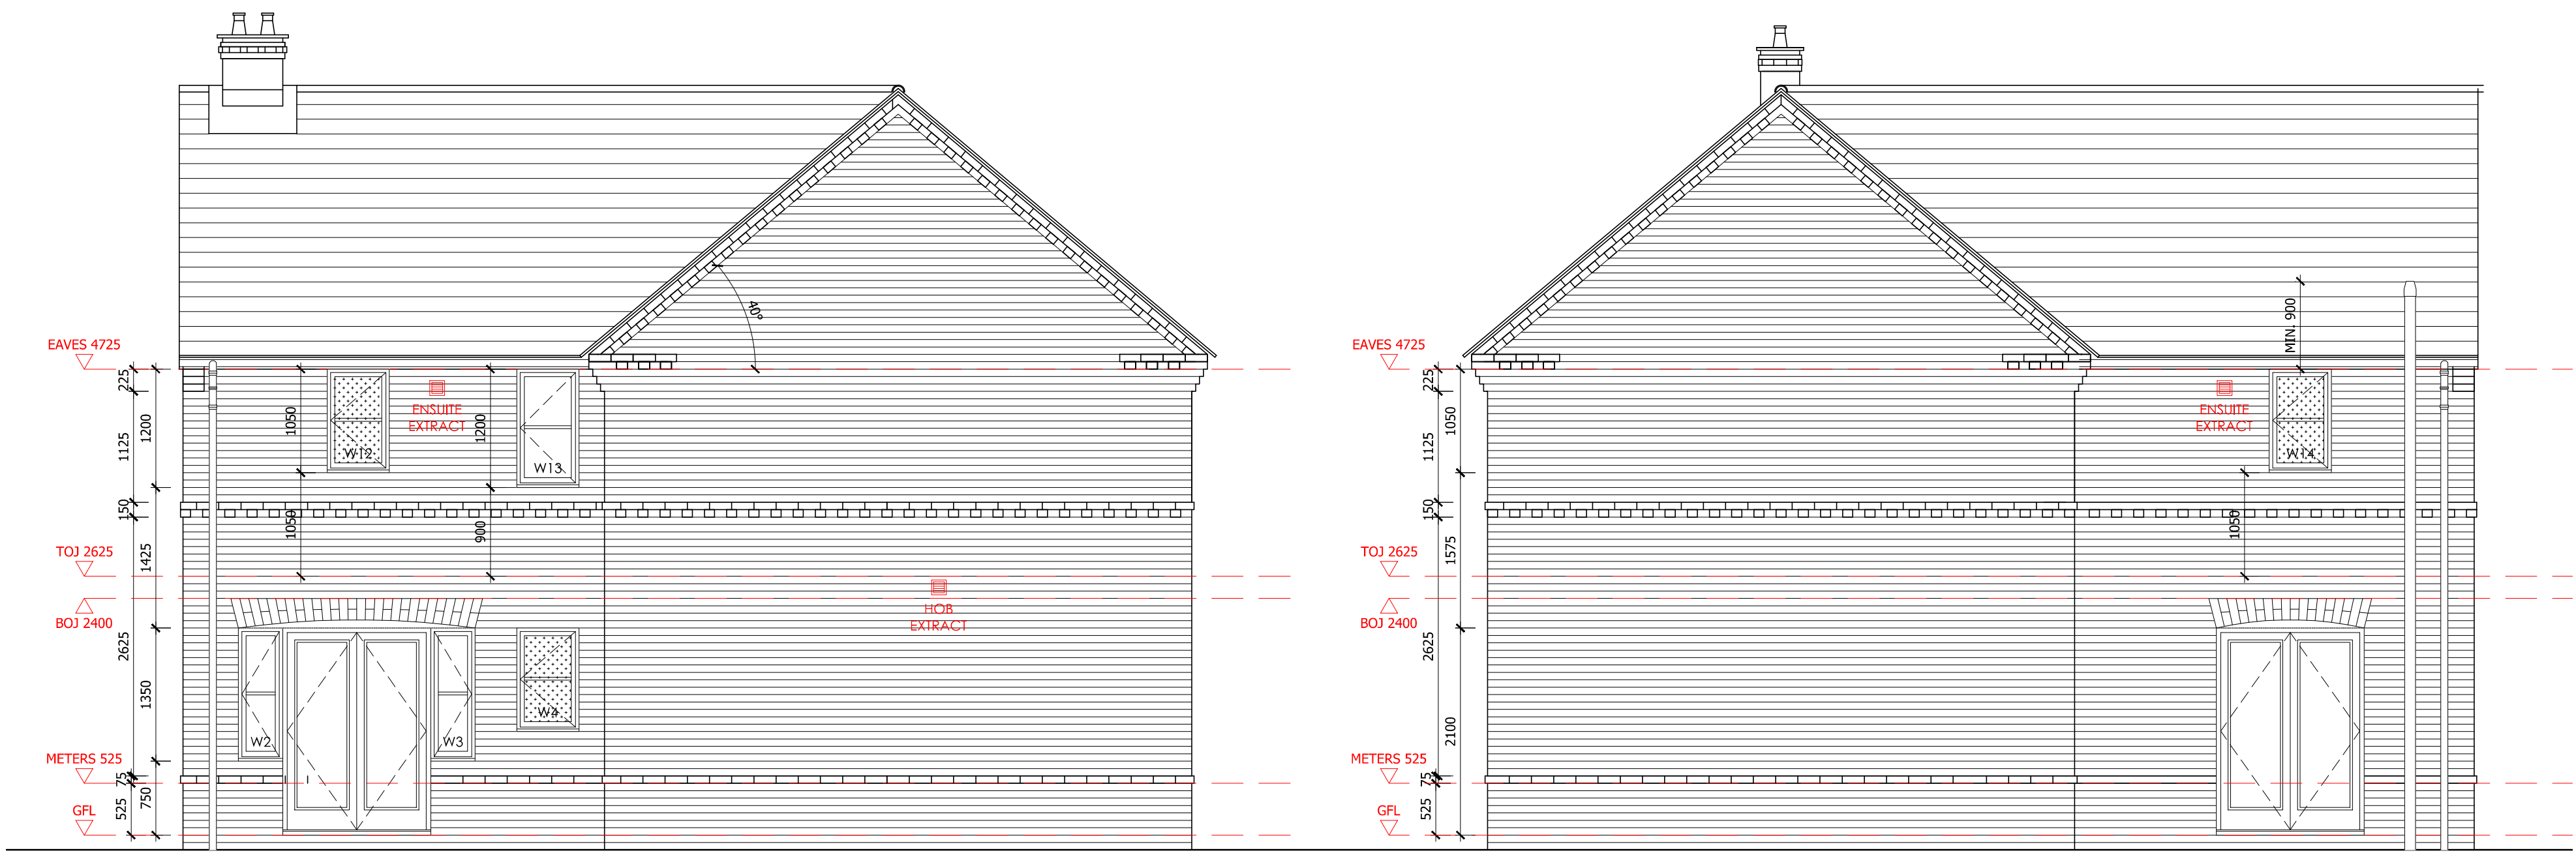

REAR ELEVATION

SIDE ELEVATION

REV	DATE	DESCRIPTION

ASHWOOD HOMES

1 Goodison Road, Lincs Gateway Business Park,
Spalding, Lincs, PE12 6FY T: 01406 490590

PROJECT:
PROPOSED RESIDENTIAL DEVELOPMENT AT
STATION ROAD
SURFLEET

HOUSE TYPE:
STAMFORD - (1560 FT²)

DRAWING TITLE:
ELEVATIONS

SCALE: 1:50 @ A1	DATE: 25.10.2019
DRAWN: AR	REV: -

DRAWING No:
117 - STAMFORD - 101

PLOTS AS : -
PLOTS OP : 2