


Proposed Dwelling
20 The Reservoir
Surfleet Seas End

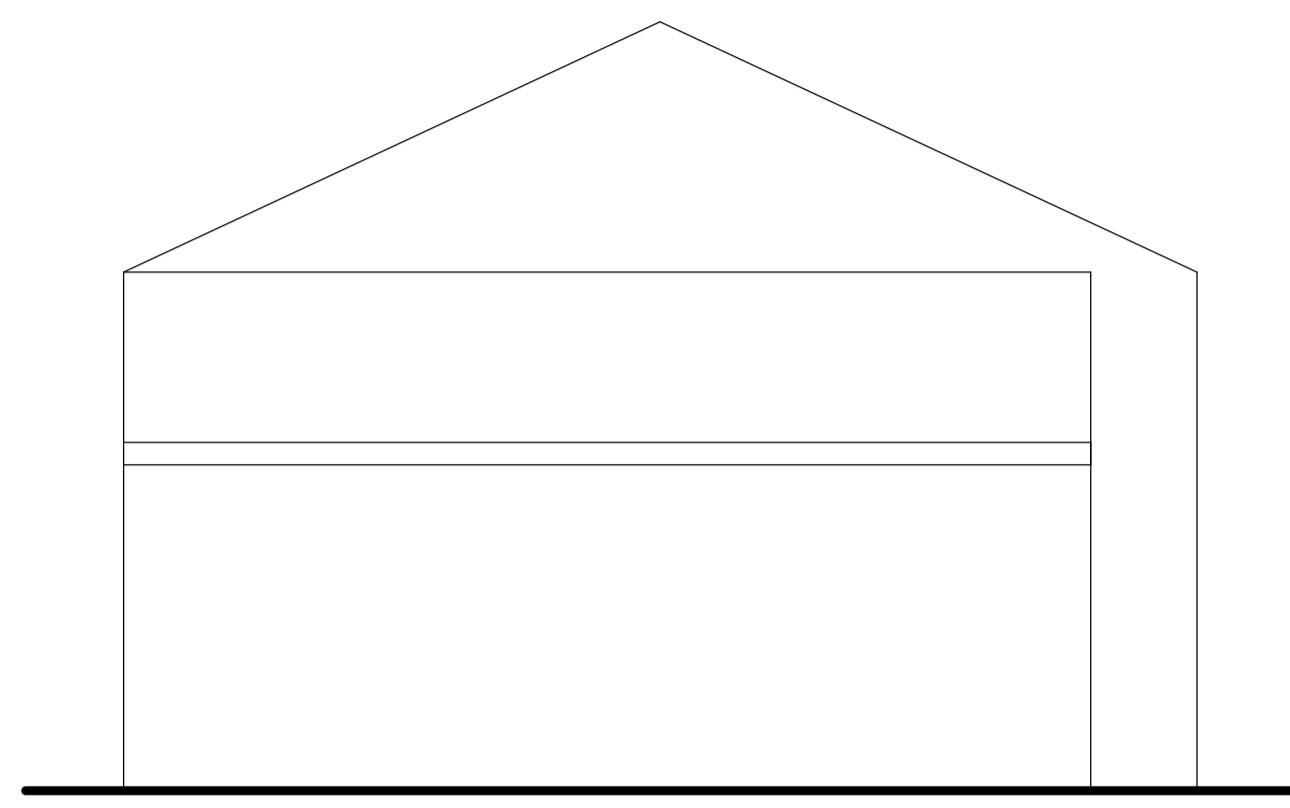

South Elevation




North Elevation

Mr. & Mrs. Heppenstall


1 : 50 @ A1

Existing Dwelling


Drg No. 3

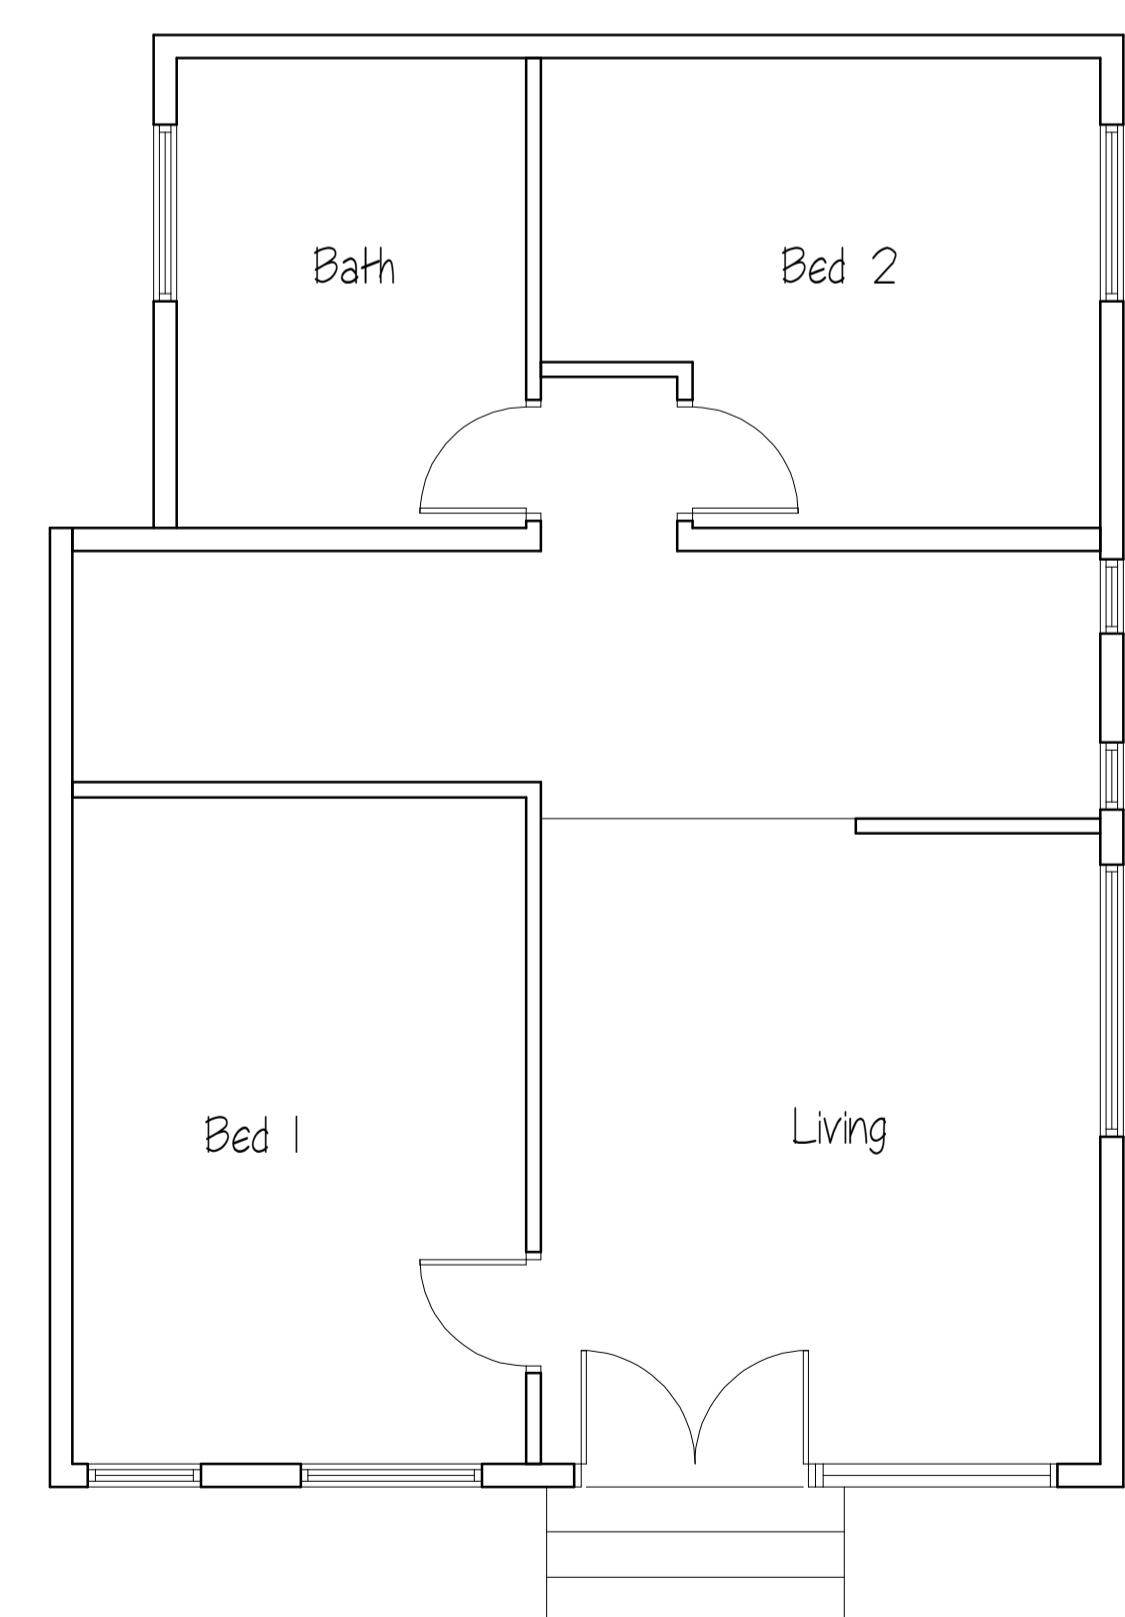

Ground Floor

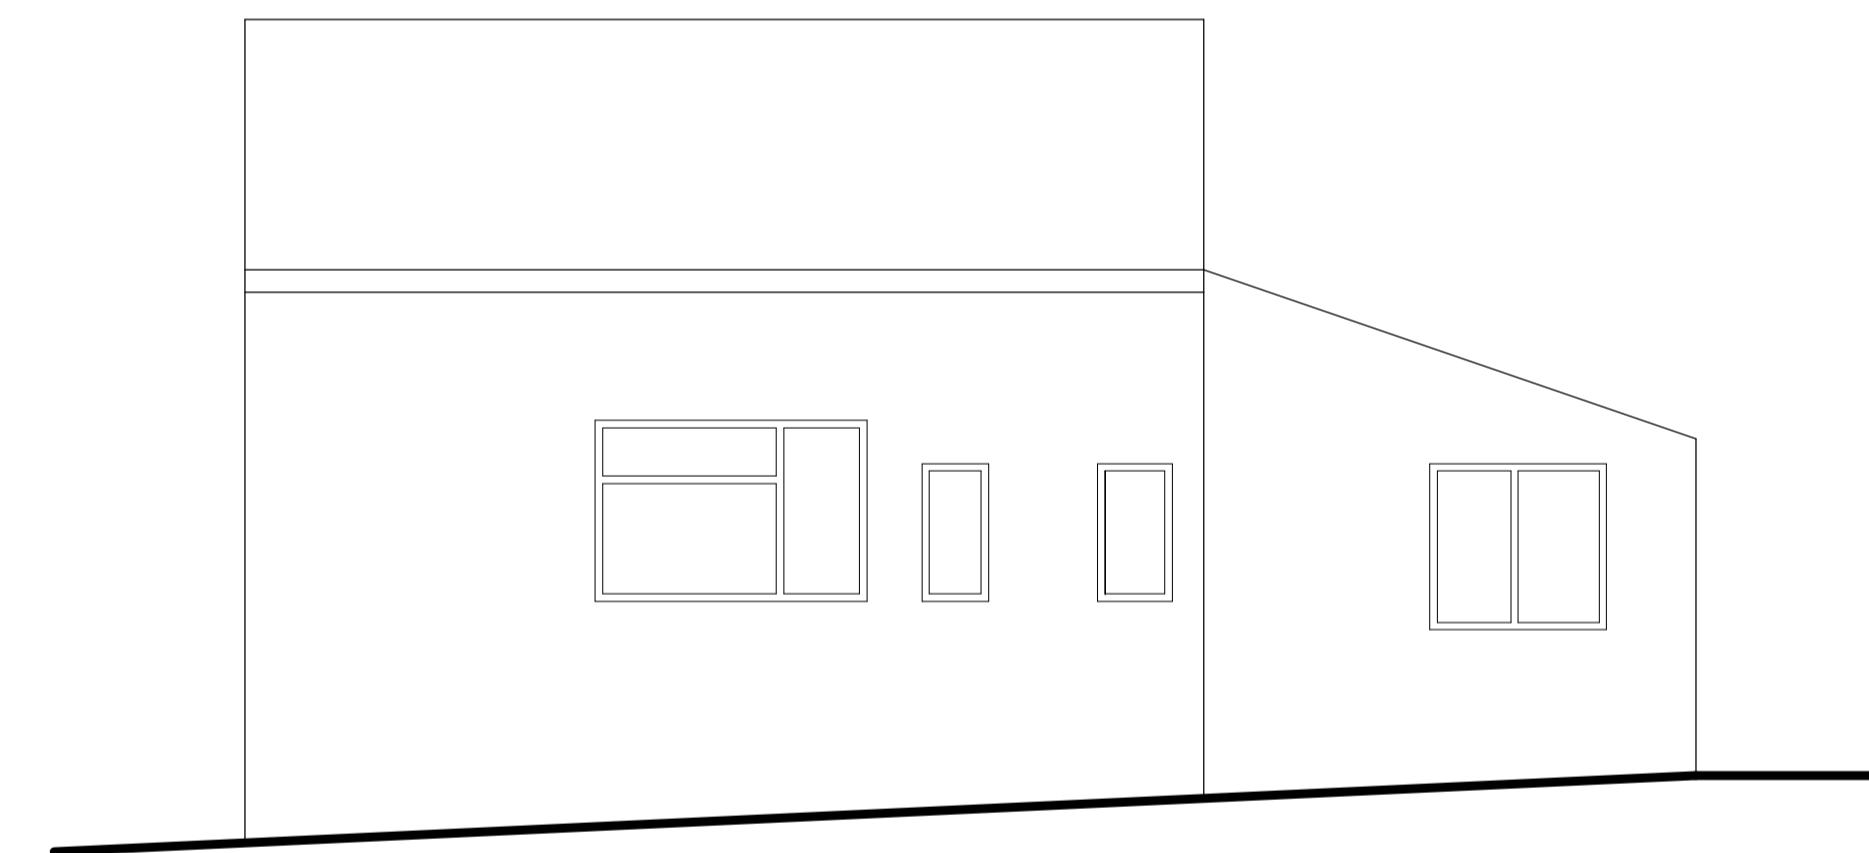

East Elevation

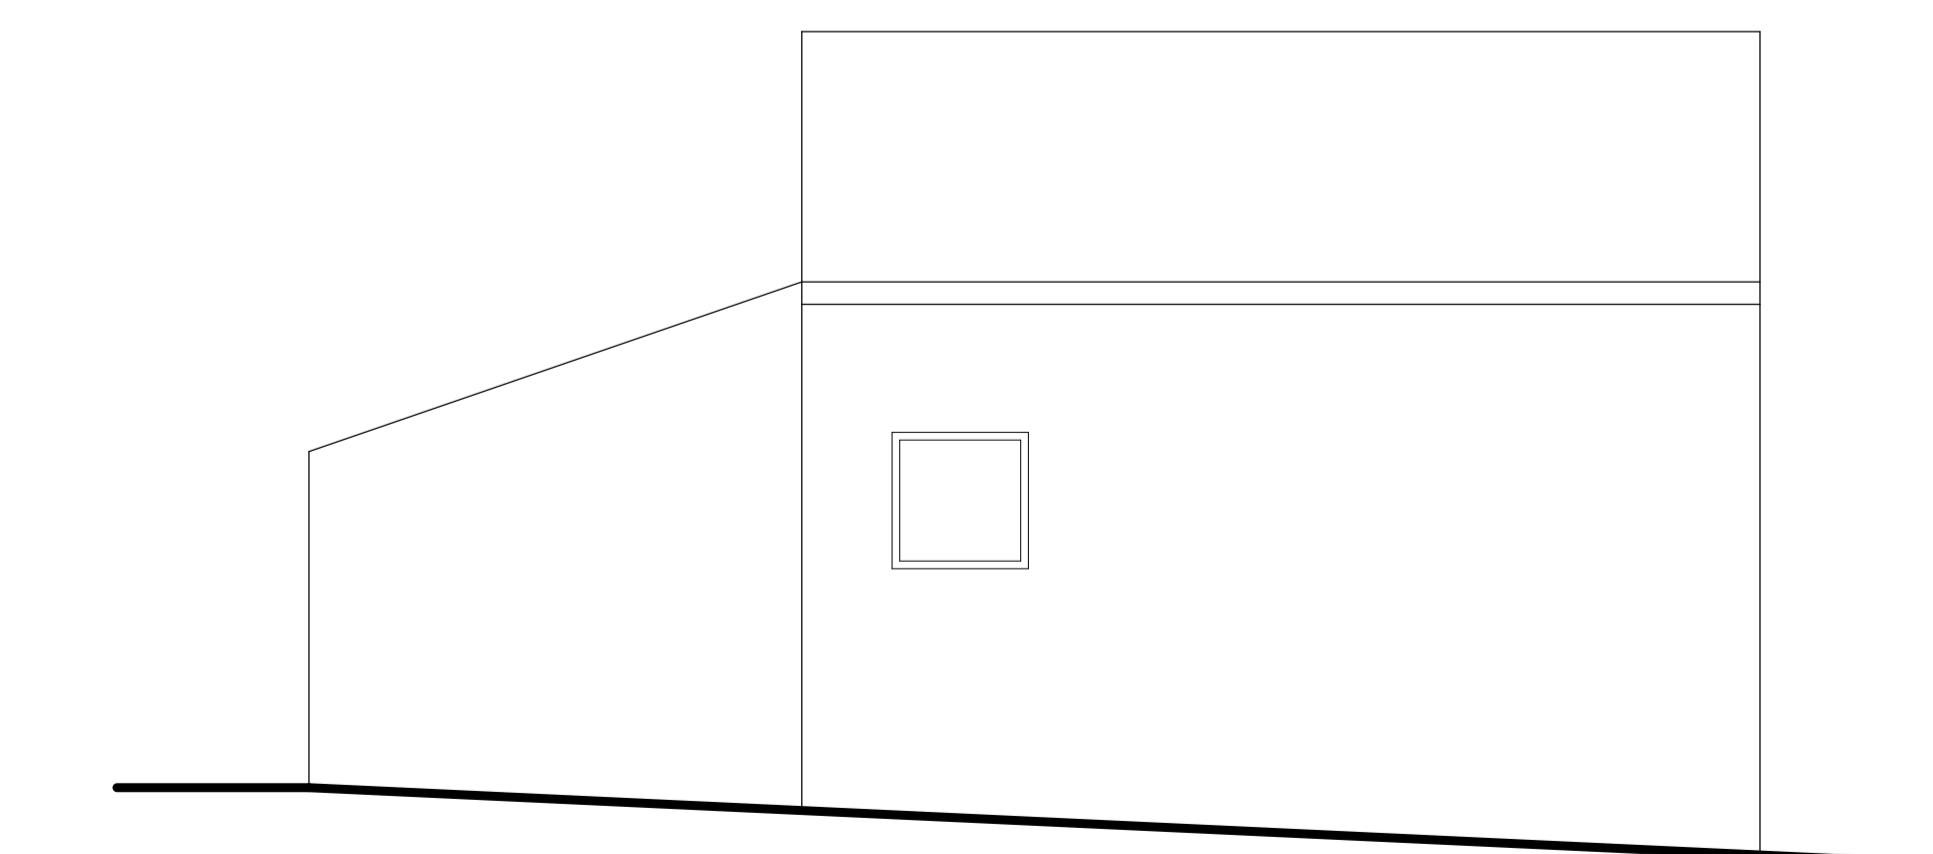

West Elevation