




EXISTING FRONT ELEVATION

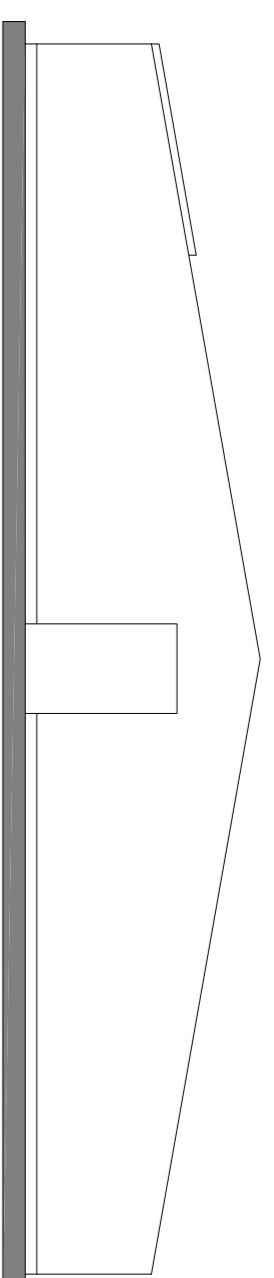


EXISTING REAR ELEVATION

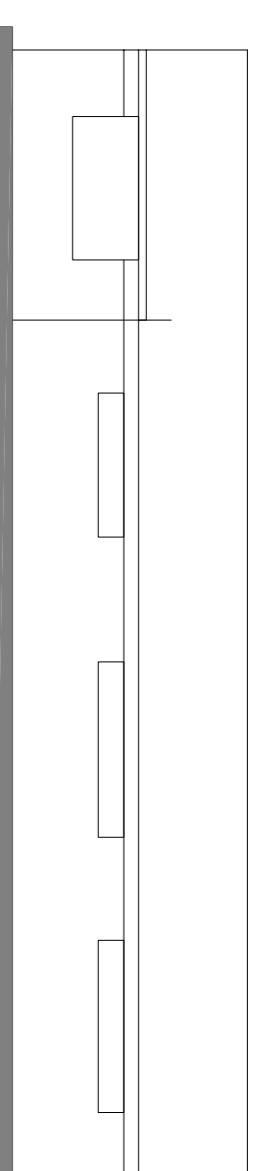


EXISTING SIDE ELEVATION

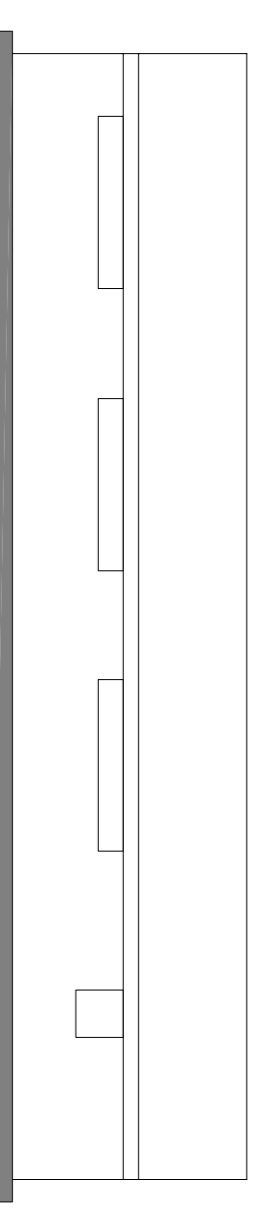



EXISTING SIDE ELEVATION

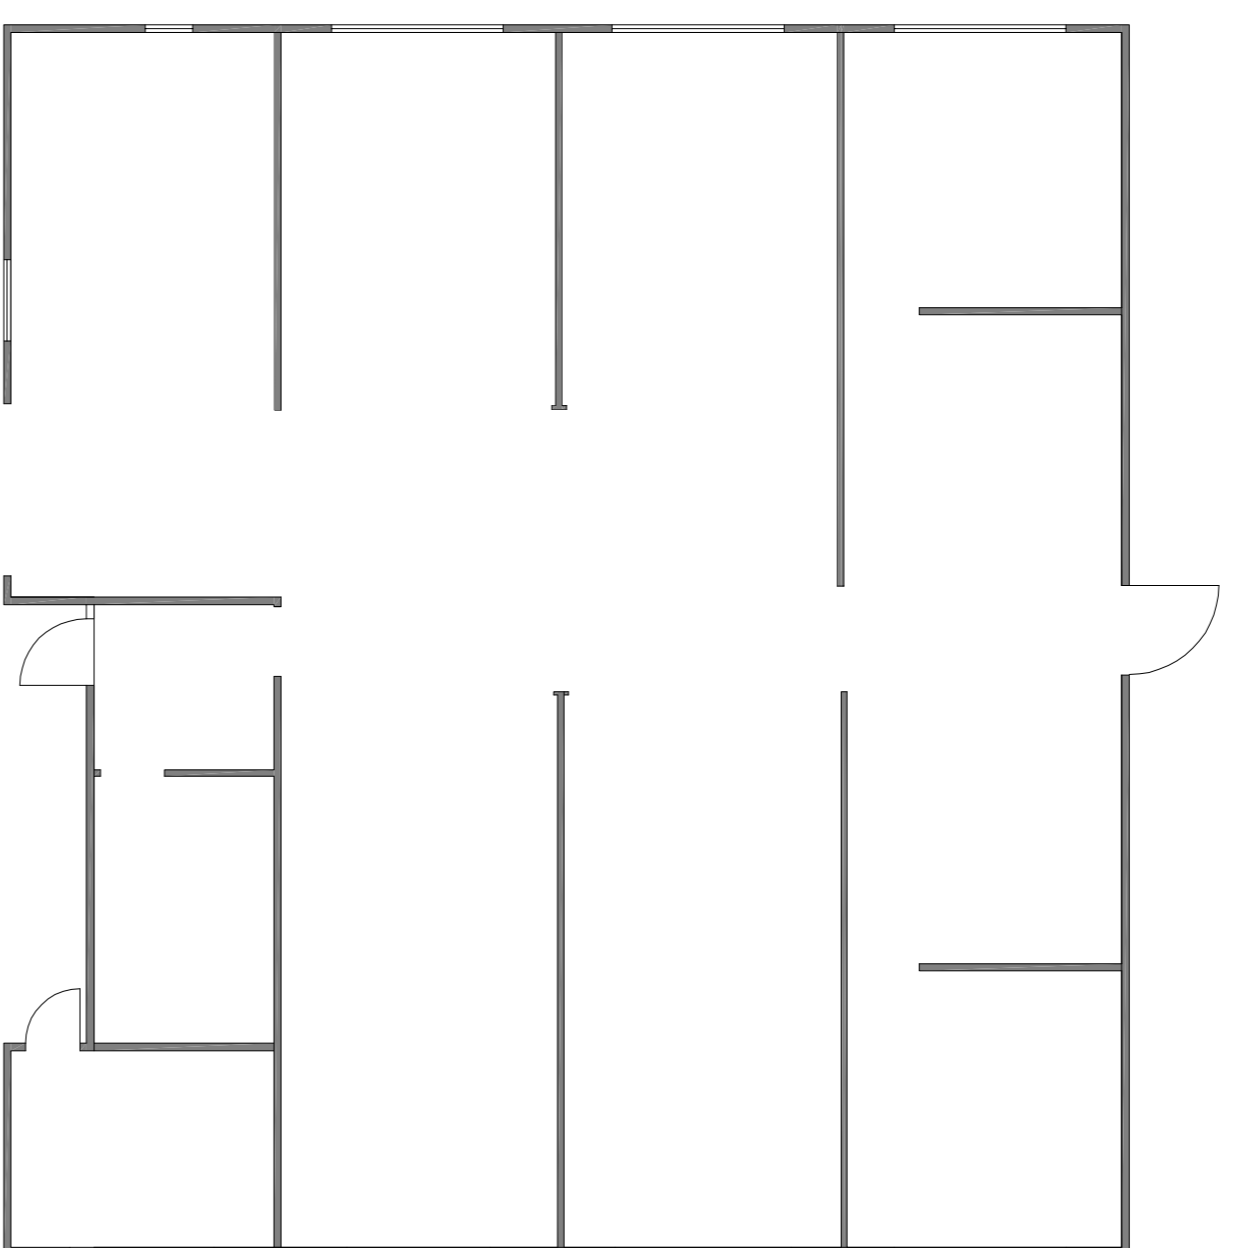

EXISTING FLOOR PLAN

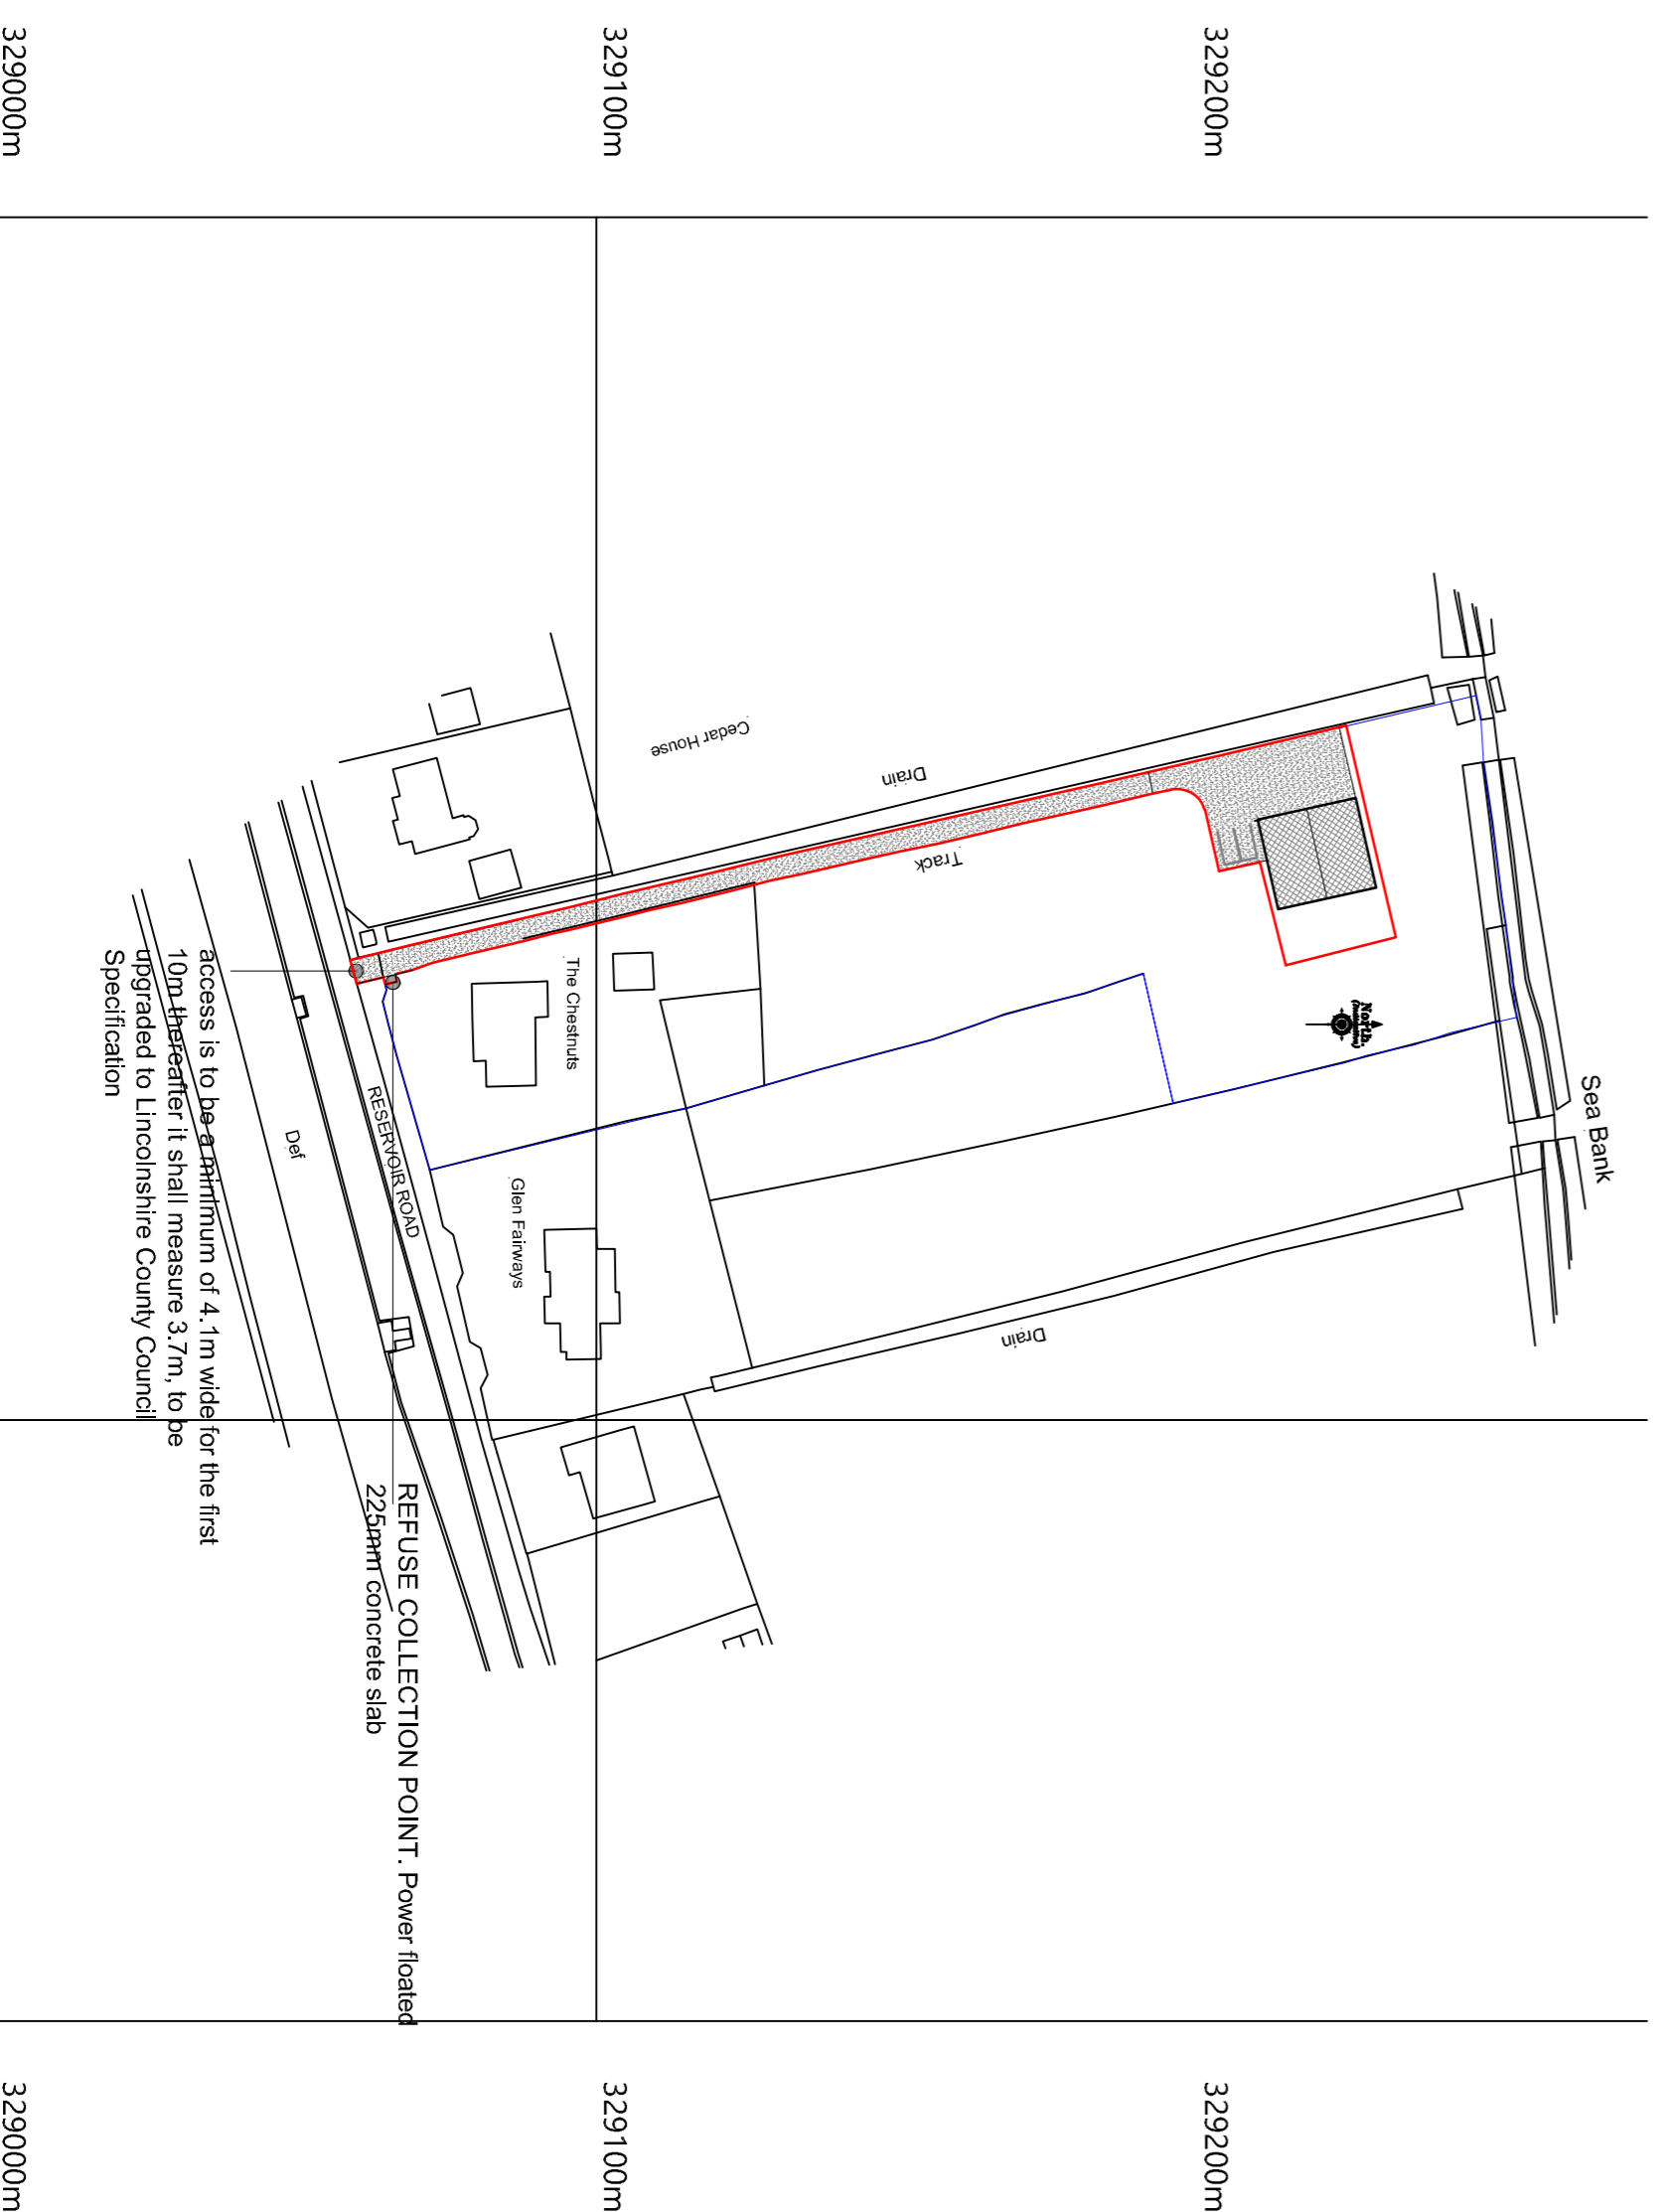

PROPOSED BLOCK PLAN

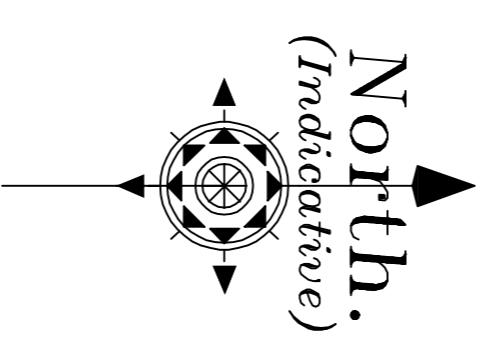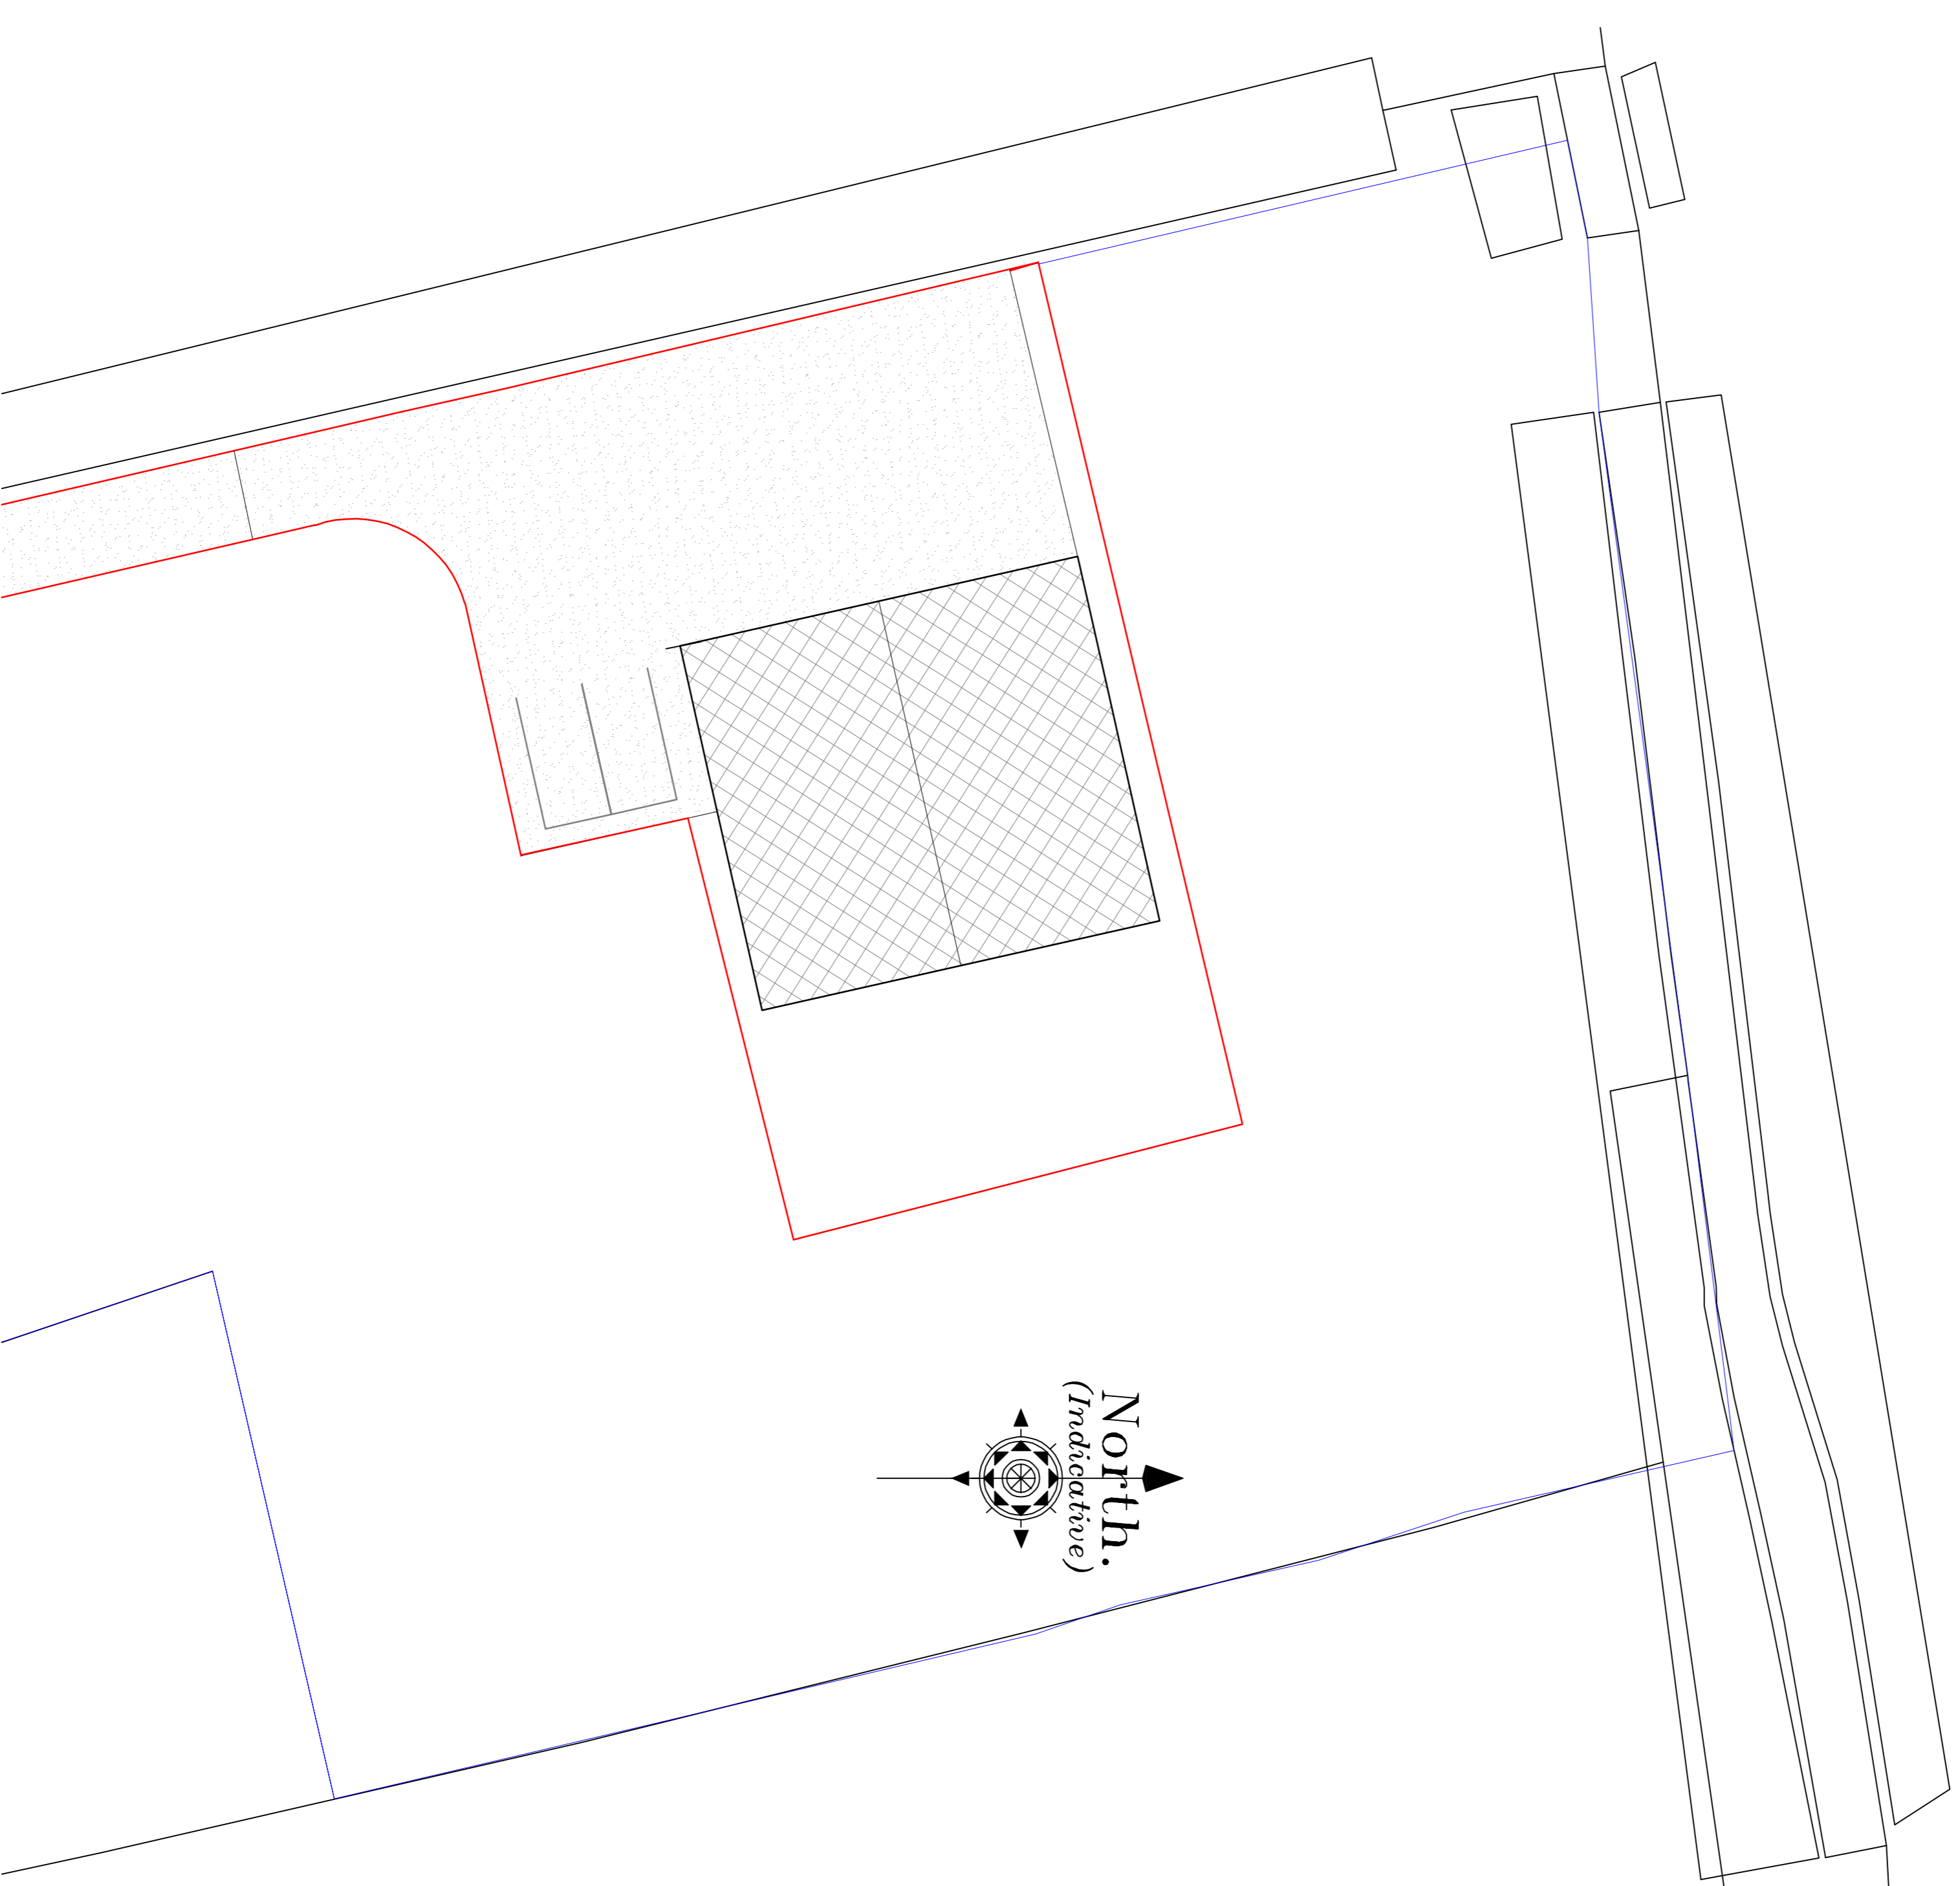

PROPOSED BLOCK PLAN

Revision 1:1250 @ A1
Author: LEB/ACD
Date: 18/03/2025
Approved to: Trevor A Clay Architects Ltd.
Checked: AWM
Date: 18/03/2025
Approved to: Trevor A Clay Architects Ltd.

Client: Harry Brown

Project: Conversion of agricultural shed to Dwelling

Drawing: Prior Approval (Existing, Block & Location Plans)

Scale: 1:100, 1:200 & 1:250 @ A1
Drawn: AWM
Checked: TAC
Date: 18/03/2025
Drawing No: 22/621/PA/013A

