



existing walls to be internally insulated and externally clad in metal cladding

PROPOSED FRONT ELEVATION

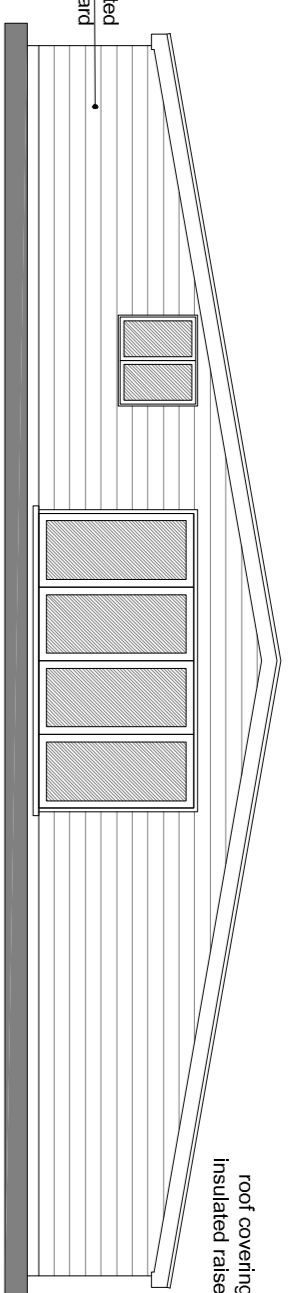


roof covering to be replaced with insulated metal structure to remain.

PROPOSED REAR ELEVATION

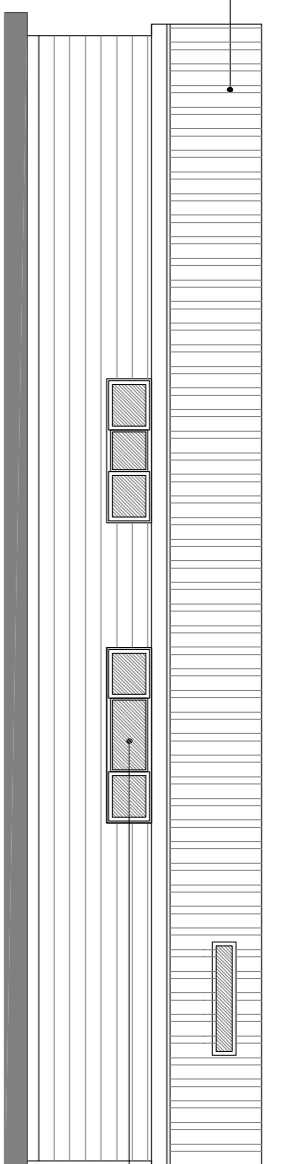


Windows to be replaced with aluminium frame

PROPOSED SIDE ELEVATION

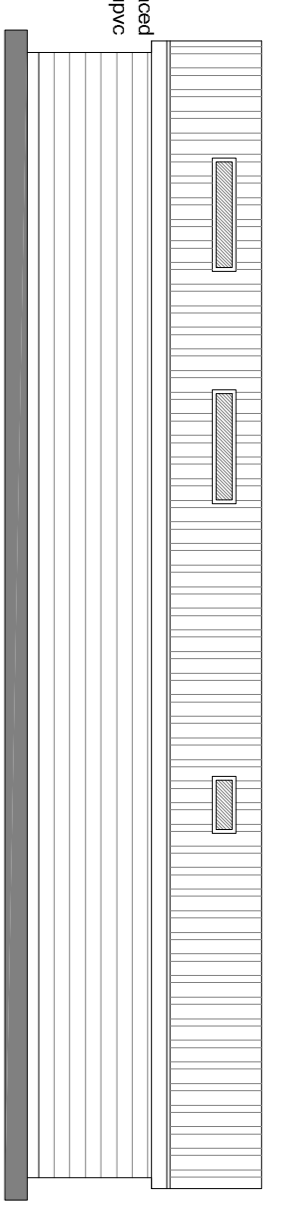

PROPOSED SIDE ELEVATION

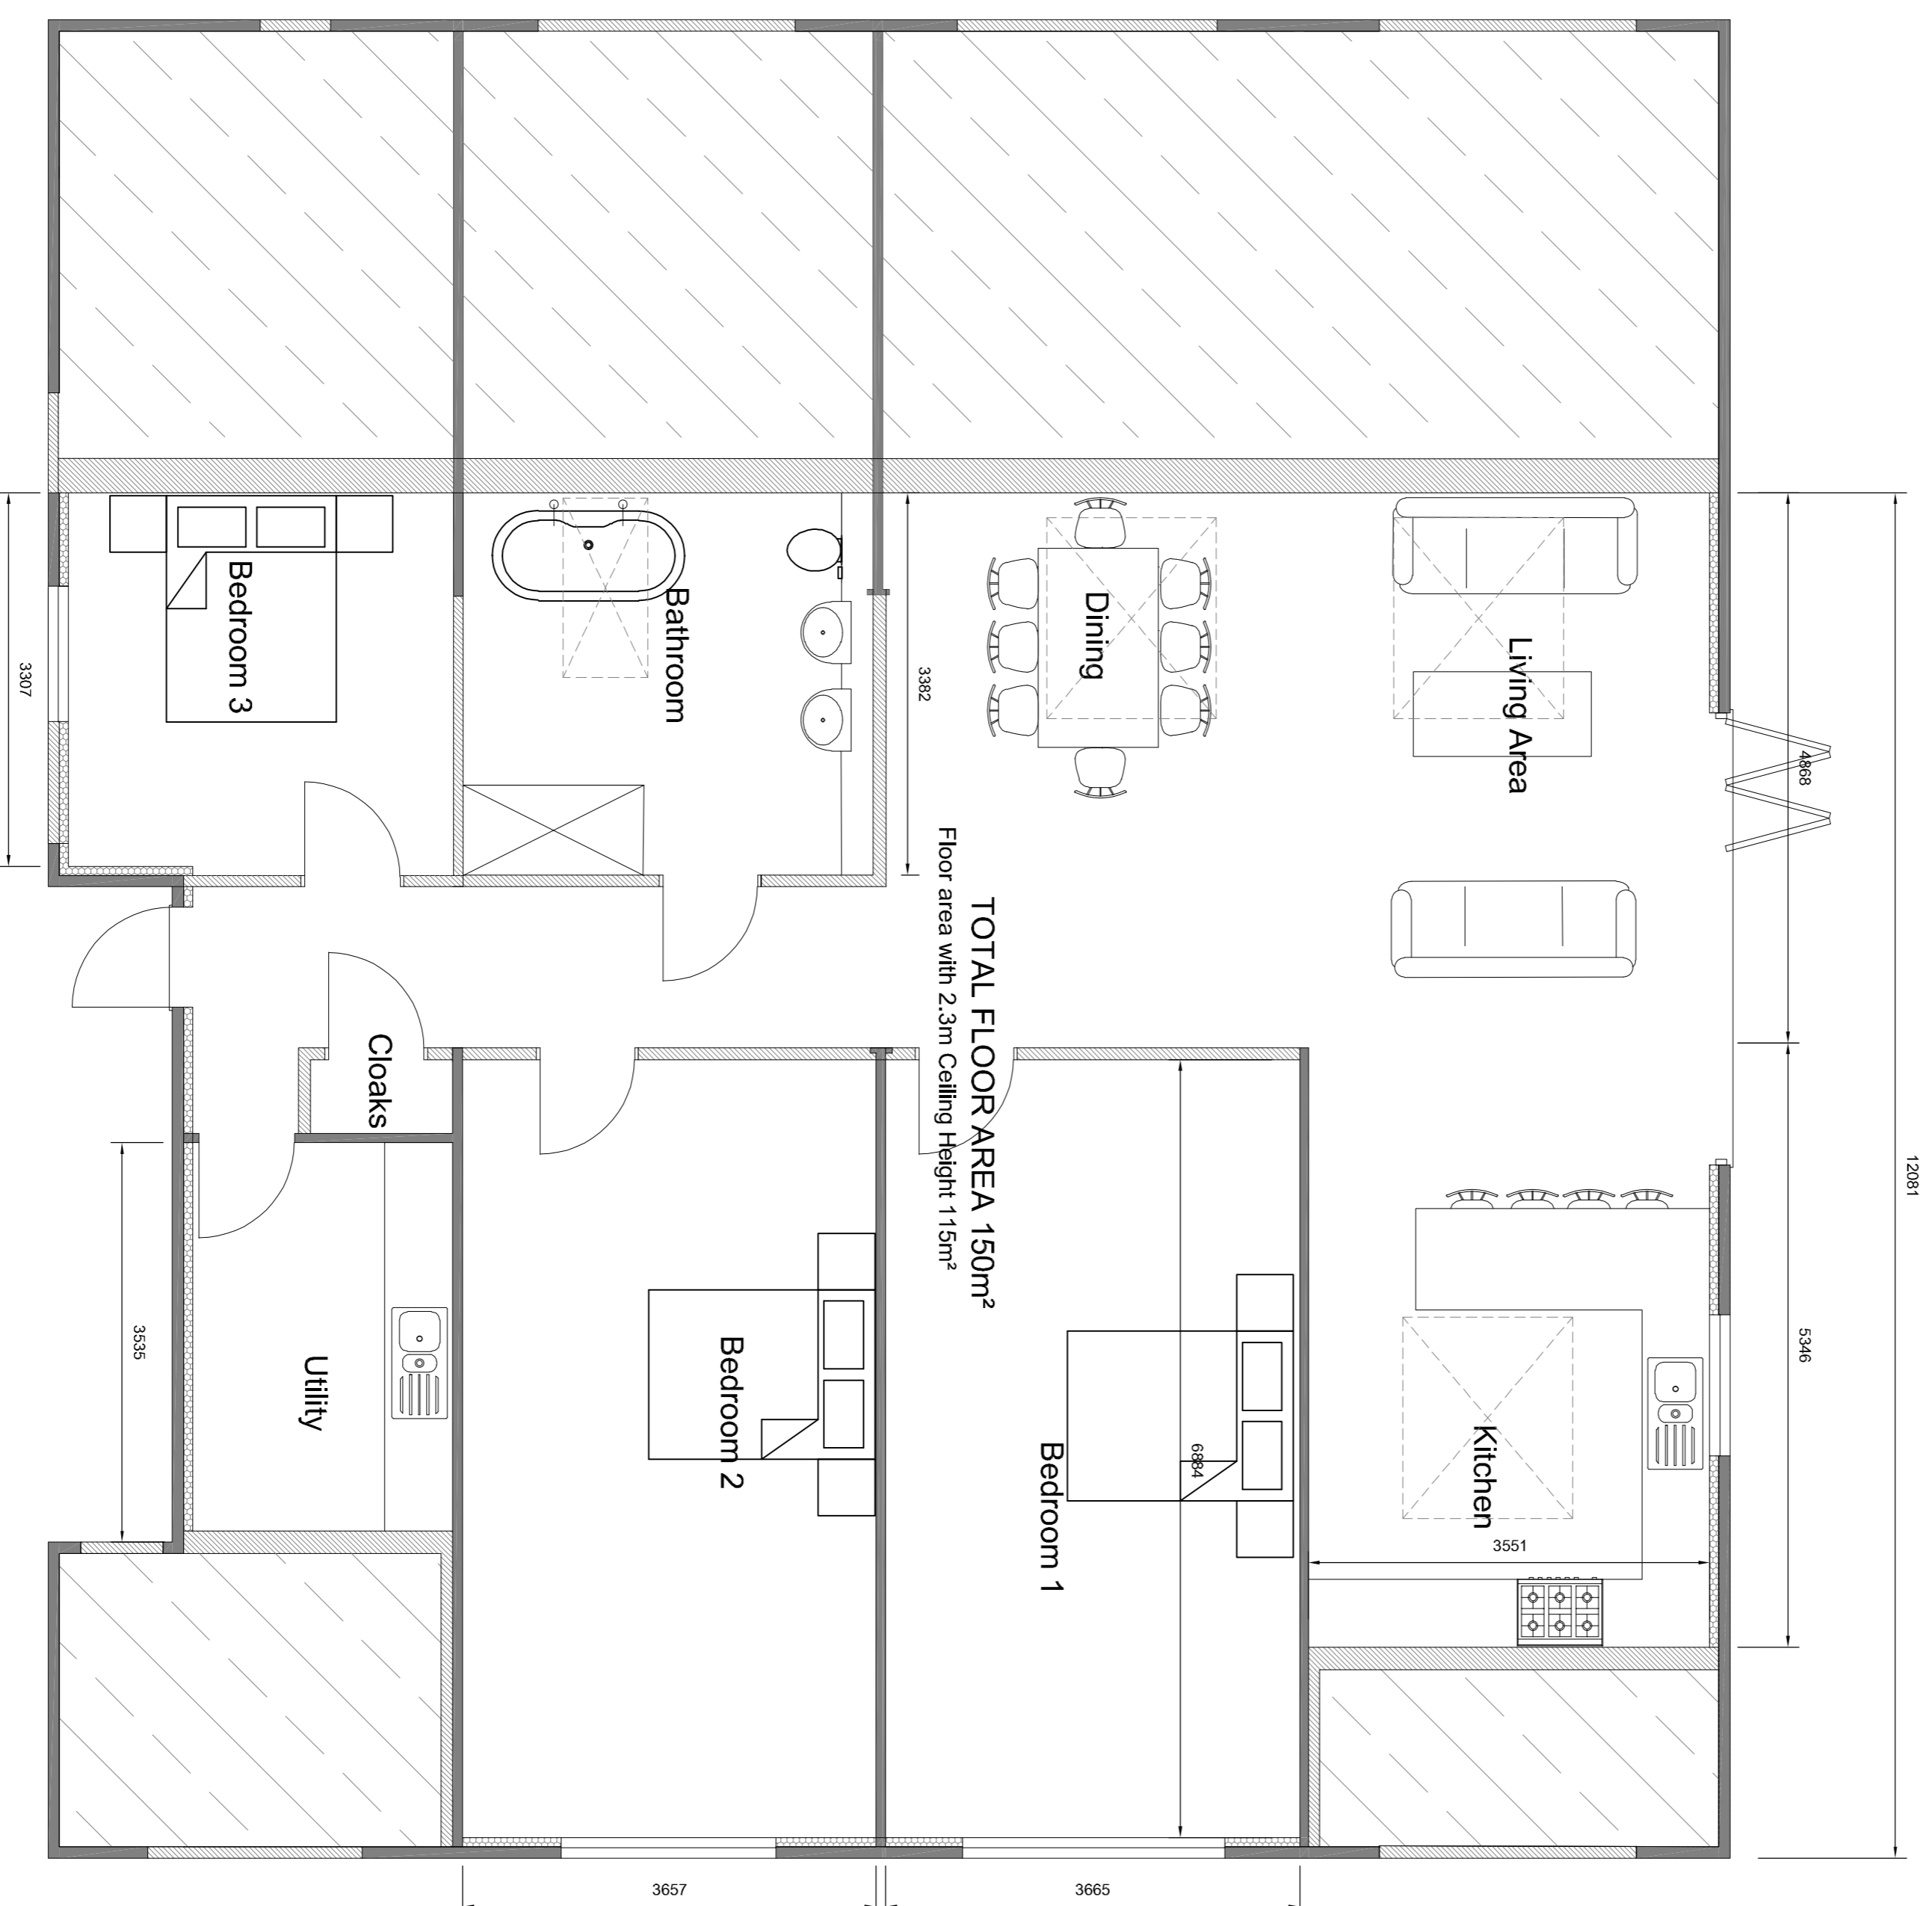

Areas not to be included in conversion

PROPOSED FLOOR PLAN

Author: LGH/KZS

Revision: 1001

Drawn: AWM

Checked: AWM

Approved to design: AWM

Approved to build: AWM

Client: Harry Brown

Project: Conversion of agricultural shed to single dwelling

Drawing: Prior Approval (Proposed)

Scale: 1:50, 1:100 @ A1

Drawn: AWM

Checked: AWM

Date: 18/03/2025

Drawing No: 22/621/PA/012A

Drawn by: TAC

Date: 18/03/2025

Checked by: AWM

Date: 18/03/2025

Drawn by: TAC

Date: 18/03/2025

Checked by: AWM

Date: 18/03/2025

