


Existing East Elevation




2No. White uPVC windows to match existing

Brickwork infill panel to match existing

Proposed East Elevation

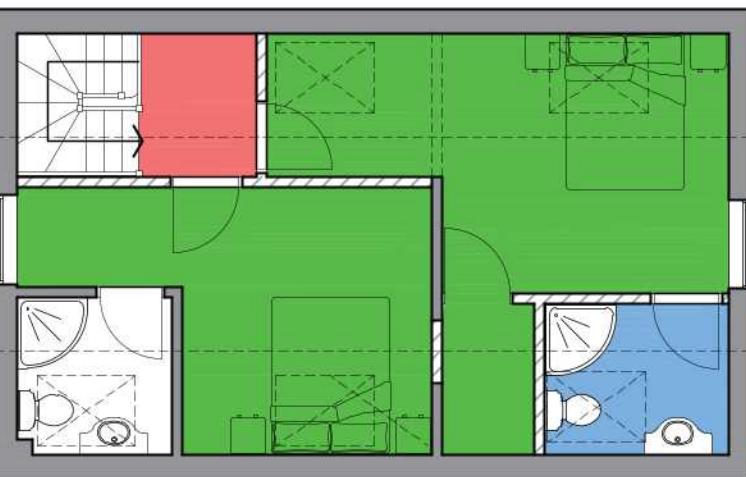

First Floor Plan

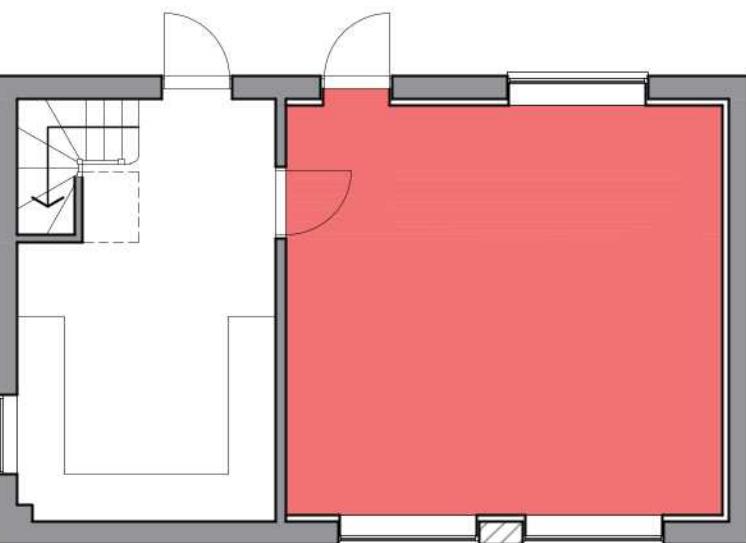

Ground Floor Plan



Note: The entire contents of this drawing are protected under the Copyright (Designs and Patents) Act 1990 and no portion shall be copied, duplicated or otherwise reproduced for any other purpose than intended and/or transmitted by any means whatsoever, without the prior written consent of Greystones Design & Architecture Ltd. Do not scale from this drawing. Only use figured dimensions. All dimensions are to be checked on site prior to commencement of works. Any discrepancies must be brought to the attention of the Architect prior to commencement of works on site.

Rev	Note	Date



'The Old Dairy', Holmes Lane,
Dunholme, Lincoln, LN2 3QT

Tel: 01673 862424
Mob: 07598 551796
Email: craig@greystonesdesign.uk
www.greystonesdesign.uk

Project: Proposed Alterations to Existing Dwelling, Bridge House, Park Lane, Surfleet, Spalding for Kisimul Group Ltd

Drawing: Proposed Alterations to Outbuilding

Scale: 1:100 @ A3 Date: August 2025

Status: Planning Drawn by: C. Duncan

Drawing no. 2501 - 04