




ROOF PLAN

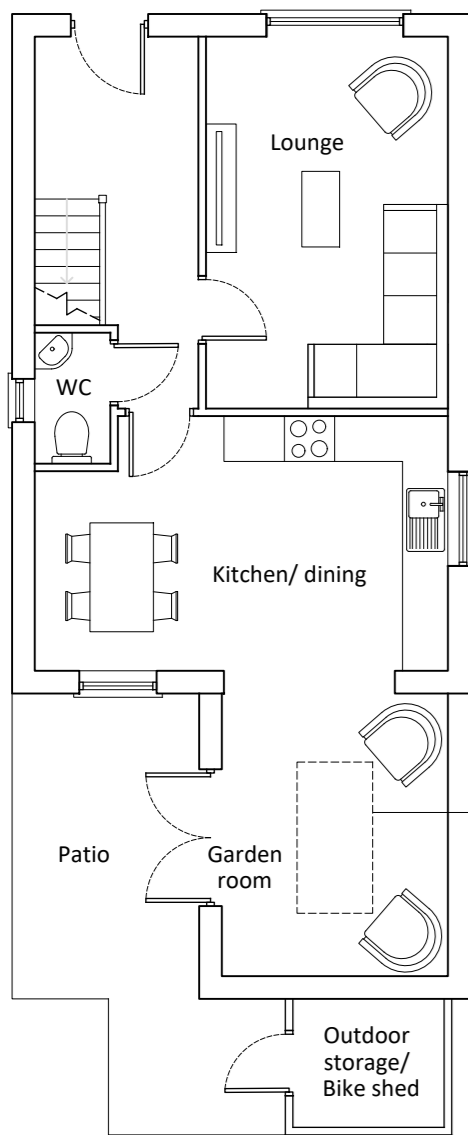

GROUND FLOOR PLAN

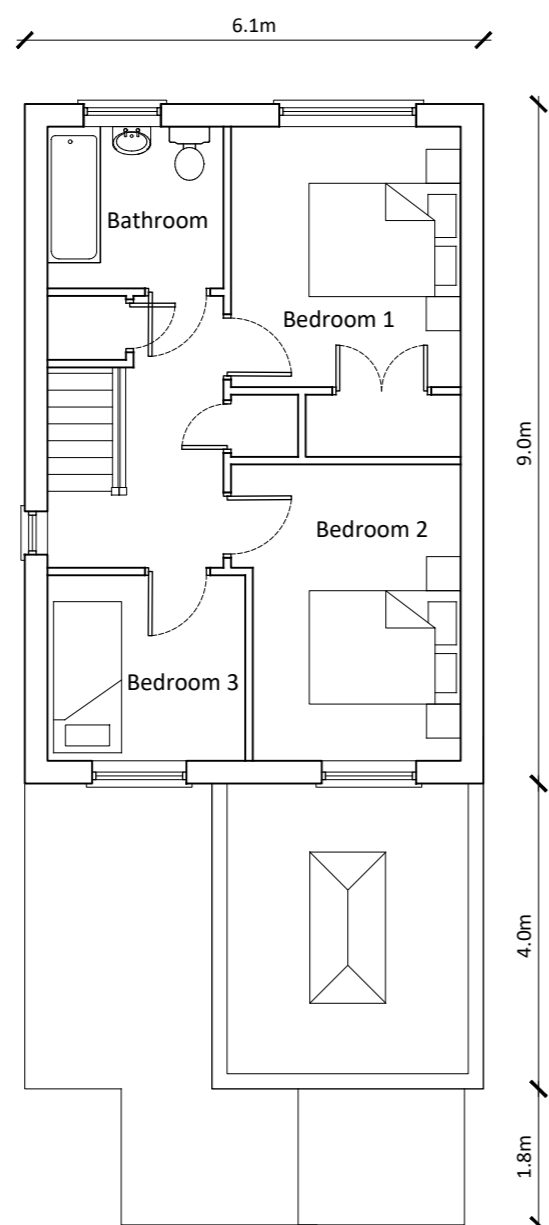

FIRST FLOOR PLAN

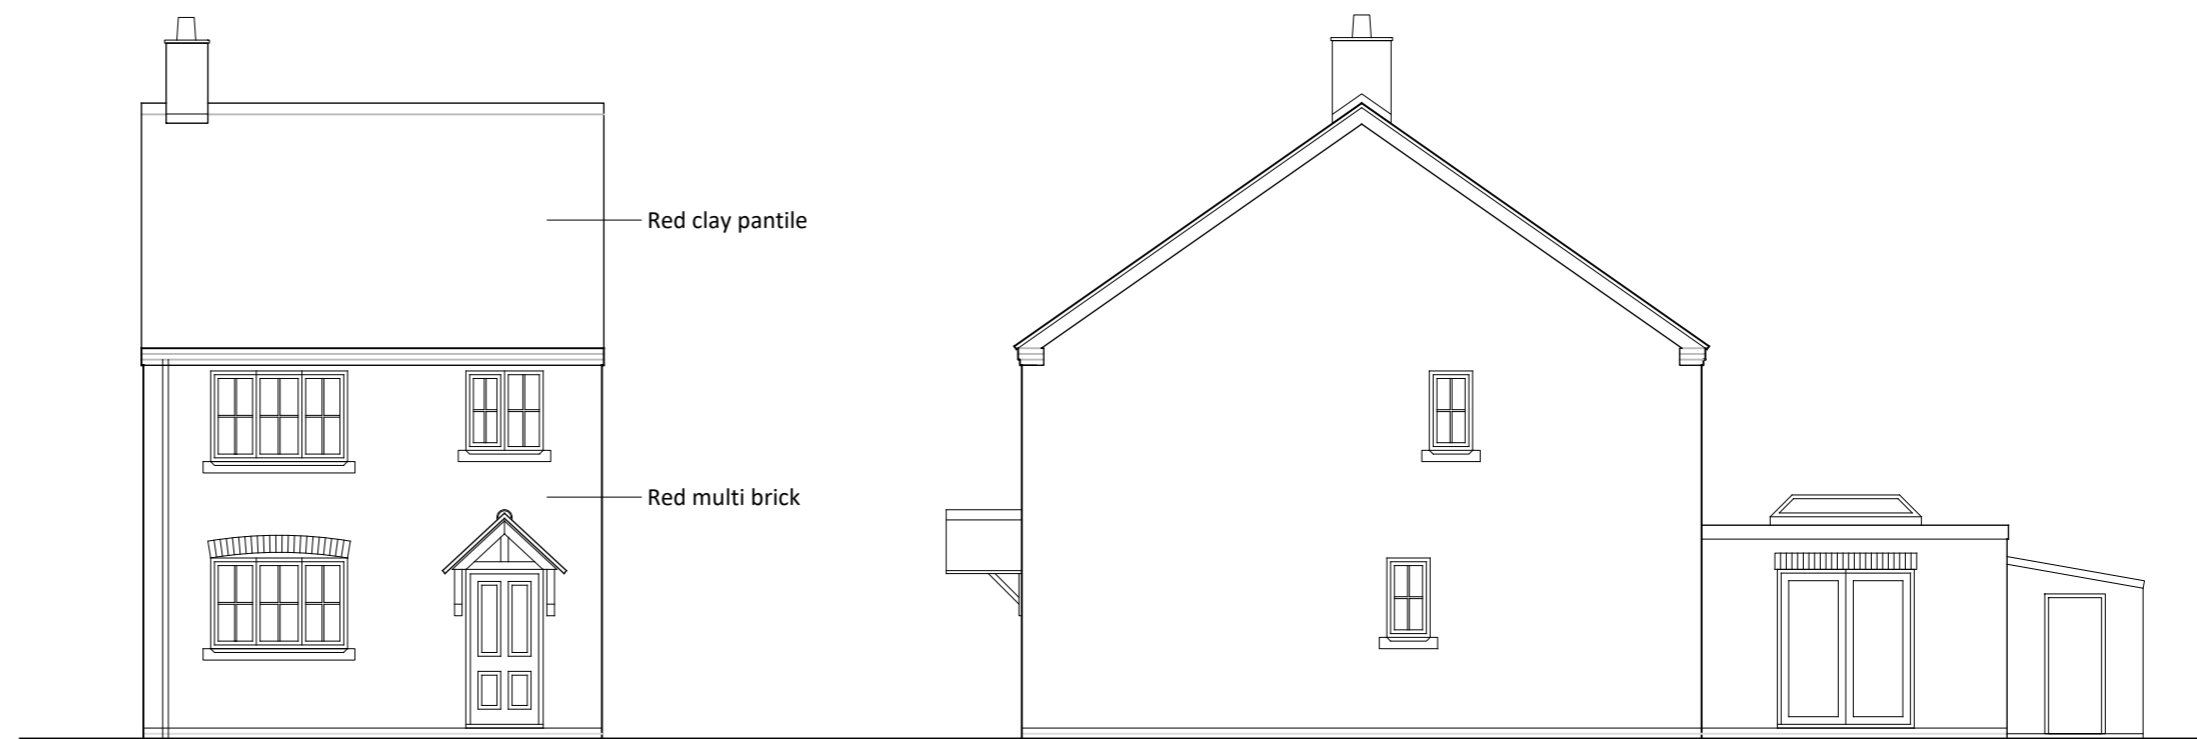


FRONT ELEVATION



SIDE ELEVATION




REAR ELEVATION

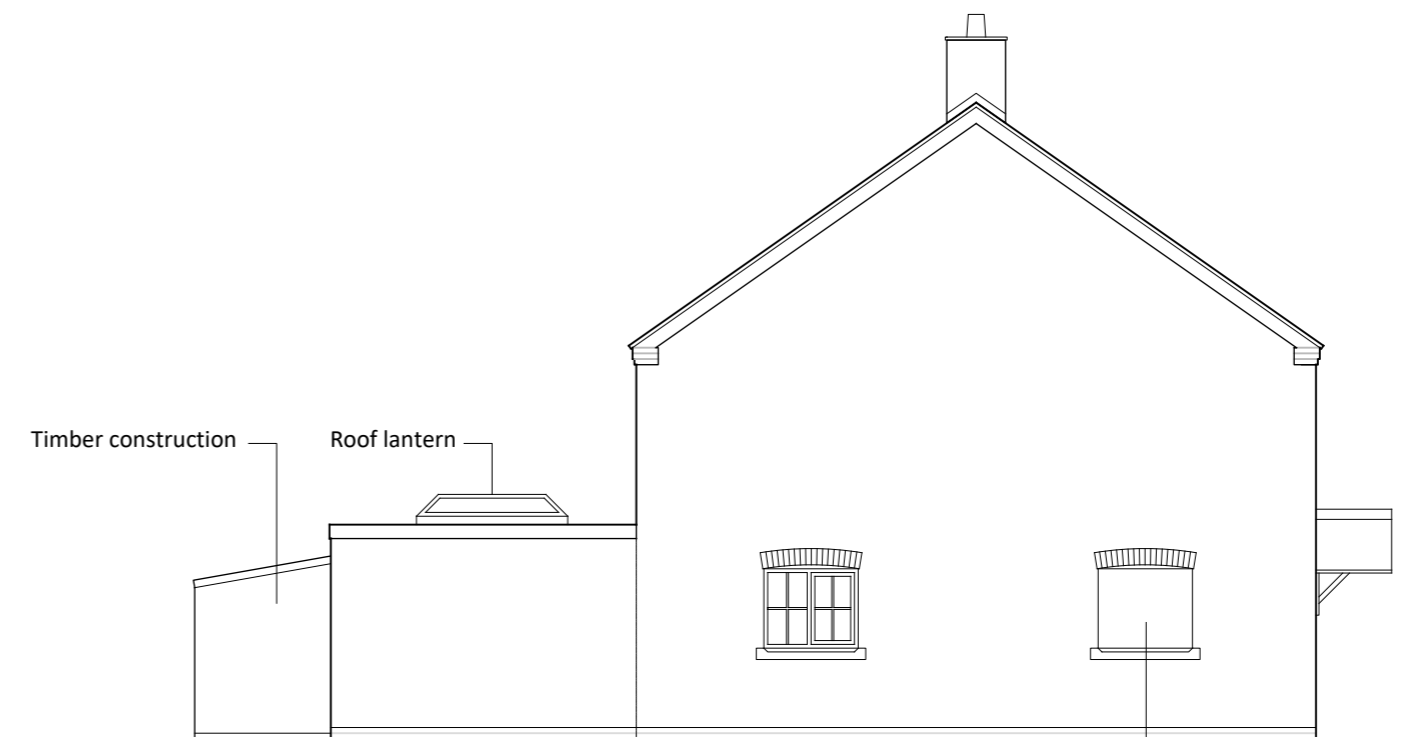

SIDE ELEVATION

Notes
Copyright
 © Robert Doughty Consultancy Limited.
 All rights described in the Copyright, Designs and Patents Act 1988 have been asserted.
Ordnance Survey Map
 © Crown Copyright. OS Licence No: AR 100010613.
Dimensions
 All dimensions shown are for the purposes of obtaining the relevant planning permission only.
CDM 2015
 This drawing is for illustrative purposes and/or obtaining the relevant planning permission only. It should not be used for construction and accordingly, risk identification under the Construction (Design & Management) Regulations 2015 has not been undertaken.

 

Rev	Description	Date
-----	-------------	------

rdc
 Robert Doughty
 Consultancy
 32 High Street, Helpringham
 Sleaford, Lincolnshire, NG34 0RA
 Tel: 01529 421646
 Email: admin@rdc-landplan.co.uk
 Web: www.rdc-landplan.co.uk

Client
 GJK & KF Swindells
Project
 The Mermaid Inn
 Surfleet

Drawing
 Frontage plot (plot 8) - Plans & Elevations

Scale @ A2
 1: 100
Date
 17/08/21

Drawn By
 WW
Checked By
 PSS

Job Number
 1447-1
Status
 PL
Purpose of Issue
 Planning

Drawing No.
 1447-1_PL_GA01
Rev
 -