


EXISTING GROUND FLOOR PLAN

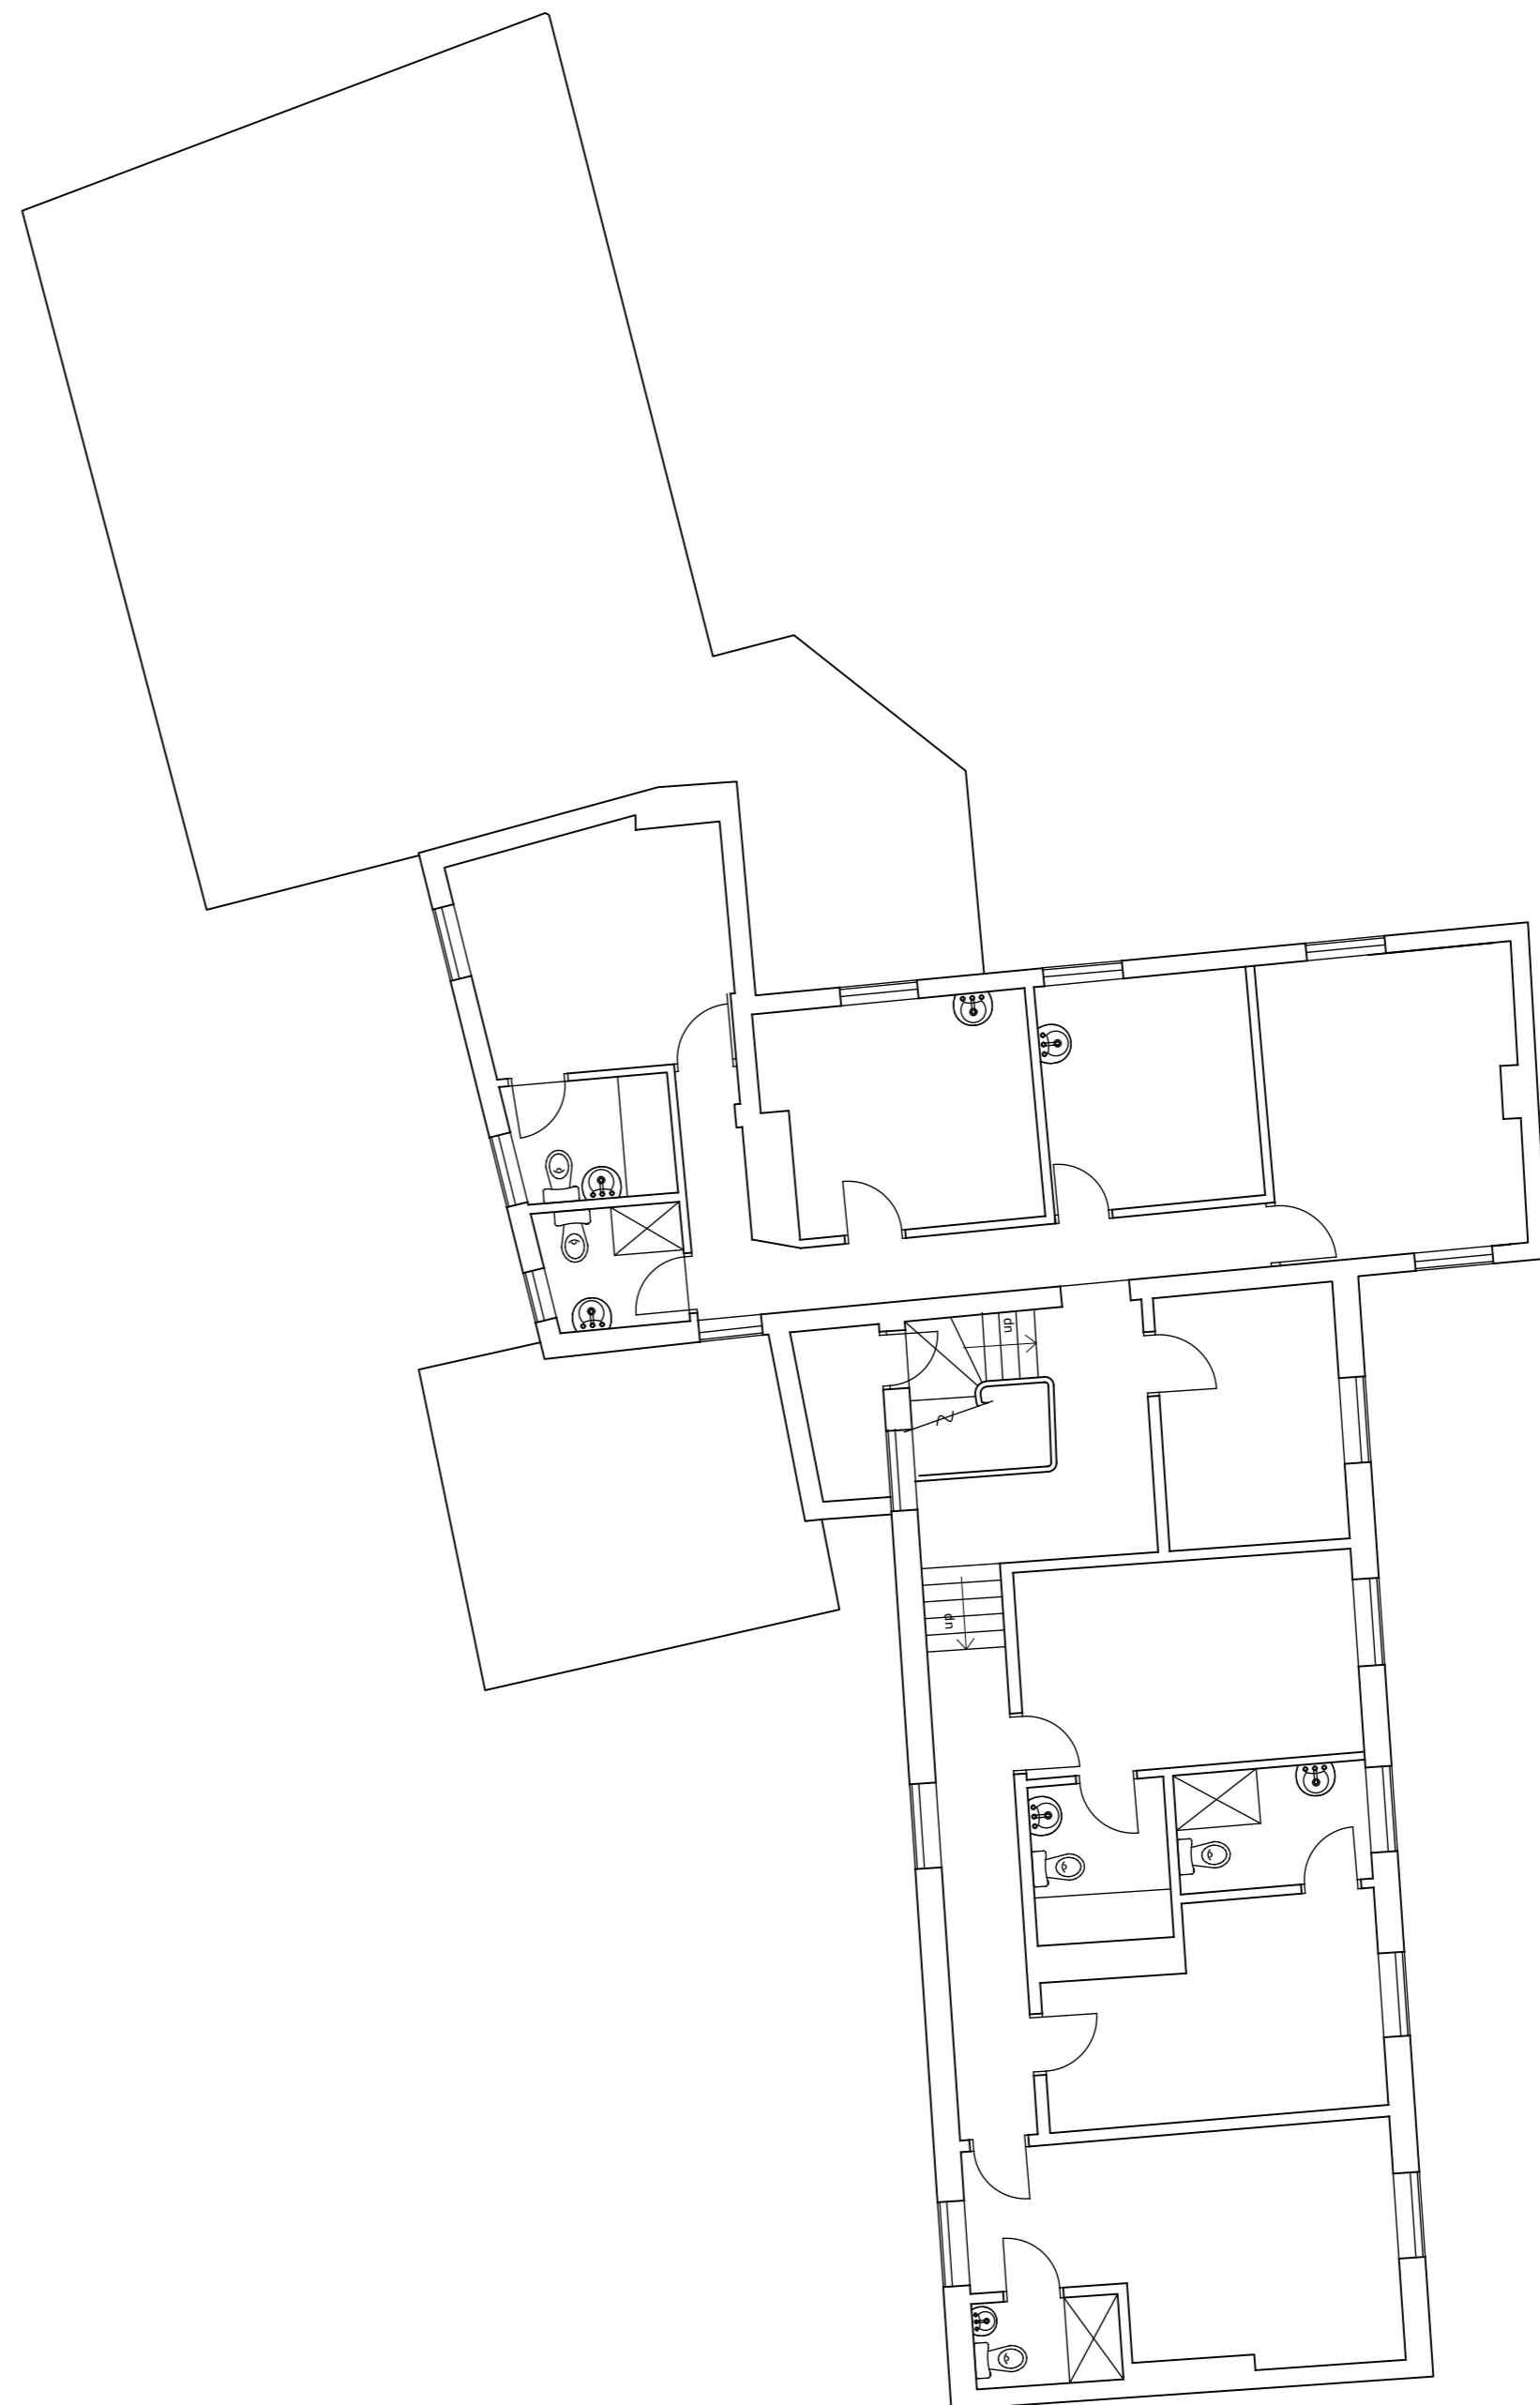

EXISTING FIRST FLOOR PLAN


Notes

Copyright
 © Robert Doughty Consultancy Limited.
 All rights described in the Copyright, Designs and Patents Act 1988 have been asserted.

Ordnance Survey Map
 © Crown Copyright. OS Licence No: AR 100010613.

Dimensions
 All dimensions shown are for the purposes of obtaining the relevant planning permission only.

CDM 2015
 This drawing is for illustrative purposes and/or obtaining the relevant planning permission only. It should not be used for construction and accordingly, risk identification under the Construction (Design & Management) Regulations 2015 has not been undertaken.

 

Rev	Description	Date
-----	-------------	------

rdc
 Robert Doughty
 Consultancy

32 High Street, Helpringham
 Sleaford, Lincolnshire, NG34 0RA

Tel: 01529 421646
 Email: admin@rdc-landplan.co.uk
 Web: www.rdc-landplan.co.uk

Client
 GJK & KF Swindells

Project
 The Mermaid Inn
 Surfleet

Drawing
 Existing Ground and First Floor Plans

Scale @ A2 1: 100	Date 18/08/21
-----------------------------	-------------------------

Drawn By PSS	Checked By PSS
------------------------	--------------------------

Job Number 1447-1	Status PL	Purpose of Issue Planning
-----------------------------	---------------------	-------------------------------------

Drawing No. 1447-1_PL_PL01	Rev -
--------------------------------------	-----------------