


PROPOSED FIRST FLOOR PLAN

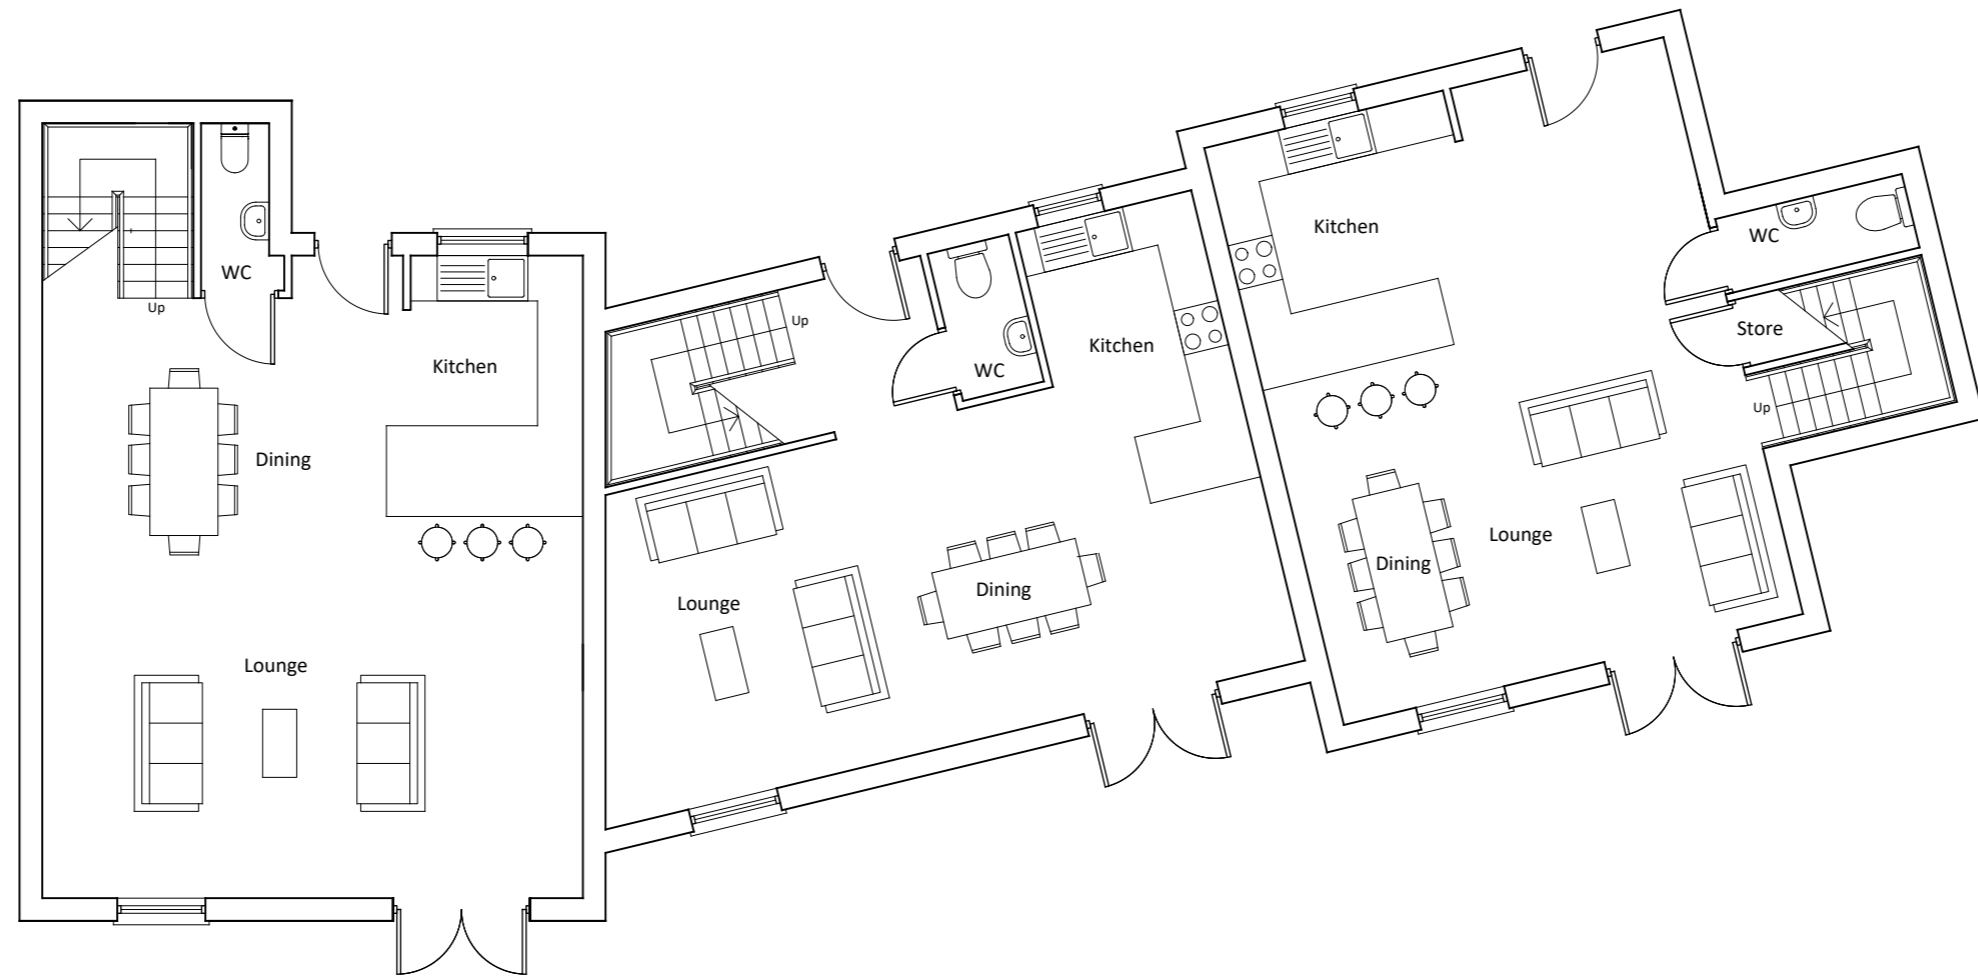

PROPOSED GROUND FLOOR PLAN


Notes

Copyright
 © Robert Doughty Consultancy Limited.
 All rights described in the Copyright, Designs and Patents Act 1988 have been asserted.

Ordnance Survey Map
 © Crown Copyright. OS Licence No: AR 100010613.

Dimensions
 All dimensions shown are for the purposes of obtaining the relevant planning permission only.

CDM 2015
 This drawing is for illustrative purposes and/or obtaining the relevant planning permission only. It should not be used for construction and accordingly, risk identification under the Construction (Design & Management) Regulations 2015 has not been undertaken.

 

A Minor window position revisions 12.12.22

Rev	Description	Date

rdc
 Robert Doughty
 Consultancy

32 High Street, Helpringham
 Sleaford, Lincolnshire, NG34 0RA

Tel: 01529 421646
 Email: admin@rdc-landplan.co.uk
 Web: www.rdc-landplan.co.uk

Client
 Mr GJR & Mrs KF Swindells

Project
 The Mermaid Inn
 Surfleet

Drawing
 Proposed Townhouse Floor Plans

Scale @ A2 1: 100	Date 26/09/22
-----------------------------	-------------------------

Drawn By PSS	Checked By PSS
------------------------	--------------------------

Job Number 1447-1	Status PL	Purpose of Issue Planning
-----------------------------	---------------------	-------------------------------------

Drawing No. 1447-1_PL_PL06	Rev A
--------------------------------------	-----------------