

LIMITATIONS:
 This drawing is limited in the amount of information contained and does not purport to contain a full specification of the works. It is solely for the purpose of obtaining Planning/Building Regulation approval.
 The drawing must not be used for any other purpose than above. All dimensions shall be taken from site from actual work. Under no circumstances shall measurements be scaled from this drawing for construction or ordering purposes.
 All given dimensions shall be checked by the Builder/Contractor and will be his responsibility from commencement of site works.
 The works will not be supervised or inspected on site by C.A.D. or any representative thereof. It is the client or their appointed agents responsibility to control workmanship, substitution of materials, adherence to specification, variations to contract etc. Also to ascertain sub-soil suitability prior to the construction of any foundations.
COPYRIGHT RESERVED.
 Copies of this drawing must be made only with the written permission of Cooper Architectural Design.
STANDARDS:
 All materials to be new unless otherwise stated and all components and materials etc. to be used fitted and installed etc. in strict accordance with manufacturers instruction and relevant Code of Practice.
 Materials shall conform to appropriate British Standard Specification or BBA Certificate or European Code equivalent.
HEALTH & SAFETY:
 The Employer/Client shall ensure that the selected contractor is conversant with and adopts all measures necessary to achieve compliance with Health & Safety legislation for Building Sites and Work Places.
 The Employer /Client is advised that should the works need to comply with the Construction Design and Management Regulations an Independent Planning Supervisor will be required.
SCOPE OF THE WORKS:
 The works shall comprise of all that is shown on the drawing and details. Work that may not be specifically shown but may be reasonably inferred as necessary to carry out the works shall be deemed to be included.




SITE PLAN - PROPOSED 1:200

SURVEY STATIONS				
Name	Existing	Nothing	Height	Remark
STN_S1	527059.512	328793.606	4.086	MAG NAIL
STN_S2	527049.367	328781.754	4.103	MAG NAIL

revision	date	init.	revision details.
A	07-10-24	JC	Site Boundary Adjusted To New Fence
B	19-12-24	JC	Access Gate to Area For BNG Removed

Status	Planning	Submitted 20-11-2024
Building		
Regs.		

COOPER ARCHITECTURAL DESIGN
 90 WINSOVER ROAD
 SPALDING, Lincs PE11 1HA
 Tel: 01775 711174
 Mobile: 07808 125 778
 E-MAIL: c.a.d@btconnect.com

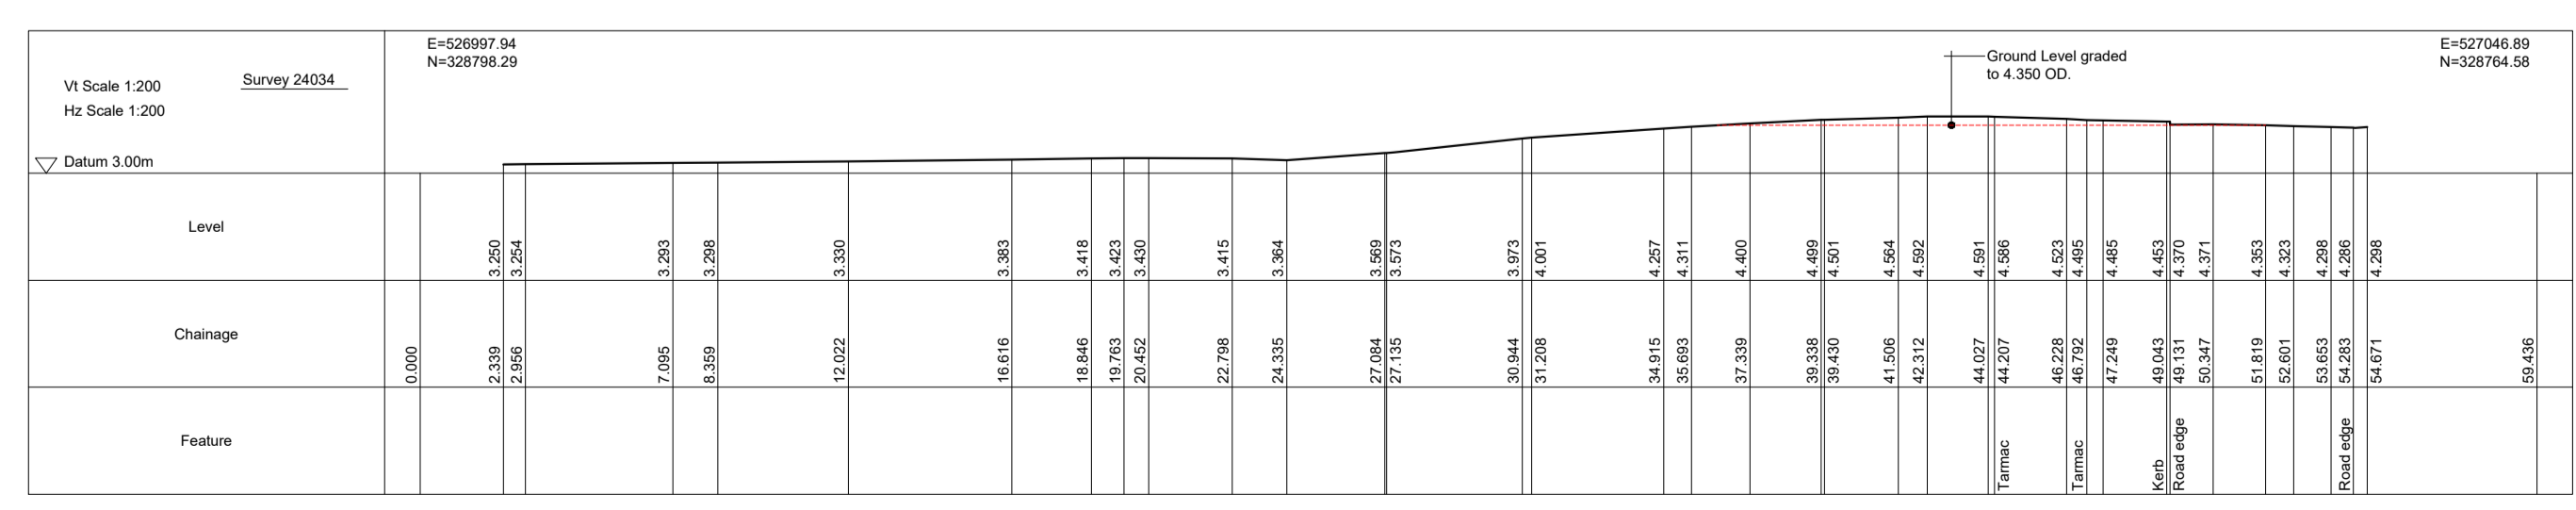

SECTION A - A 1:200

Client: **MRS J POLA**

Project: **PROPOSED RESIDENTIAL DEVELOPMENT Adj. 80 SEAS END ROAD SURFLEET LINC'S. PE11 4JO**

Drawing: **PROPOSED BLOCK PLAN & SITE SECTION**

Scale	1:200 @ A1	Drawing No.	2403-02-B
Date	JULY '24	Drawn	JC