




EXISTING REAR ELEVATION

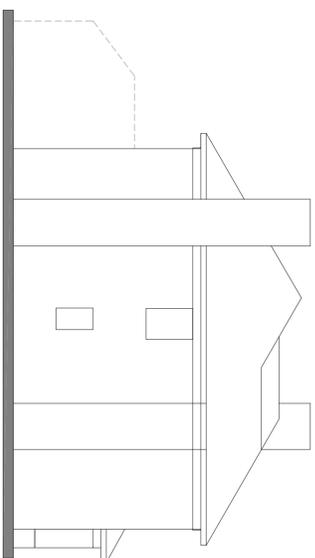


EXISTING SIDE ELEVATION

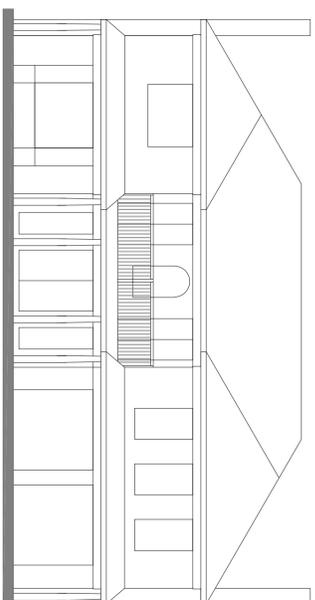


EXISTING FRONT ELEVATION

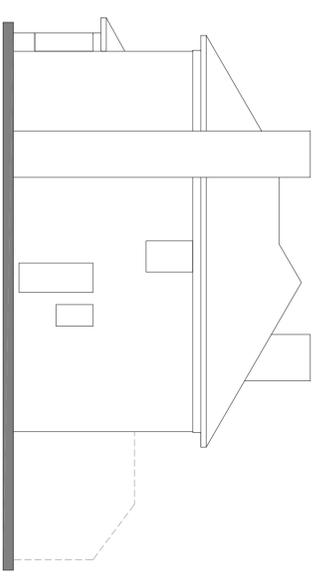


EXISTING SIDE ELEVATION

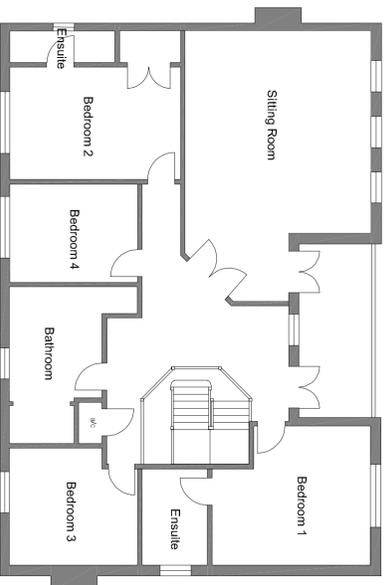


EXISTING FIRST FLOOR PLAN

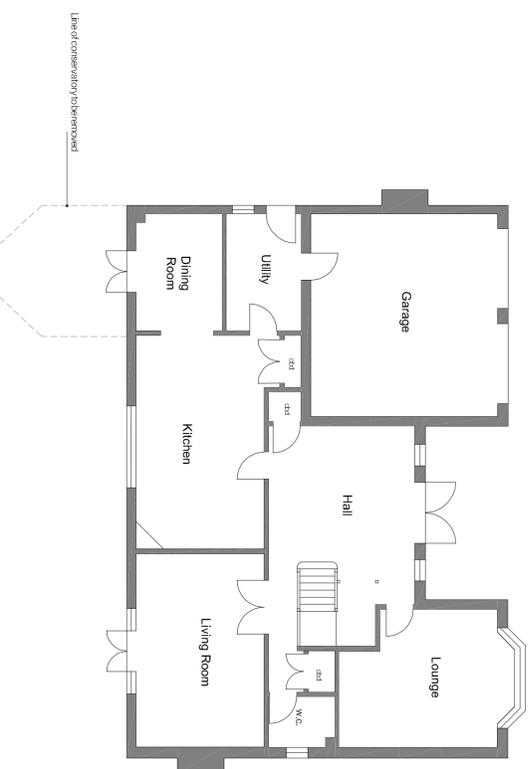

EXISTING GROUND FLOOR PLAN

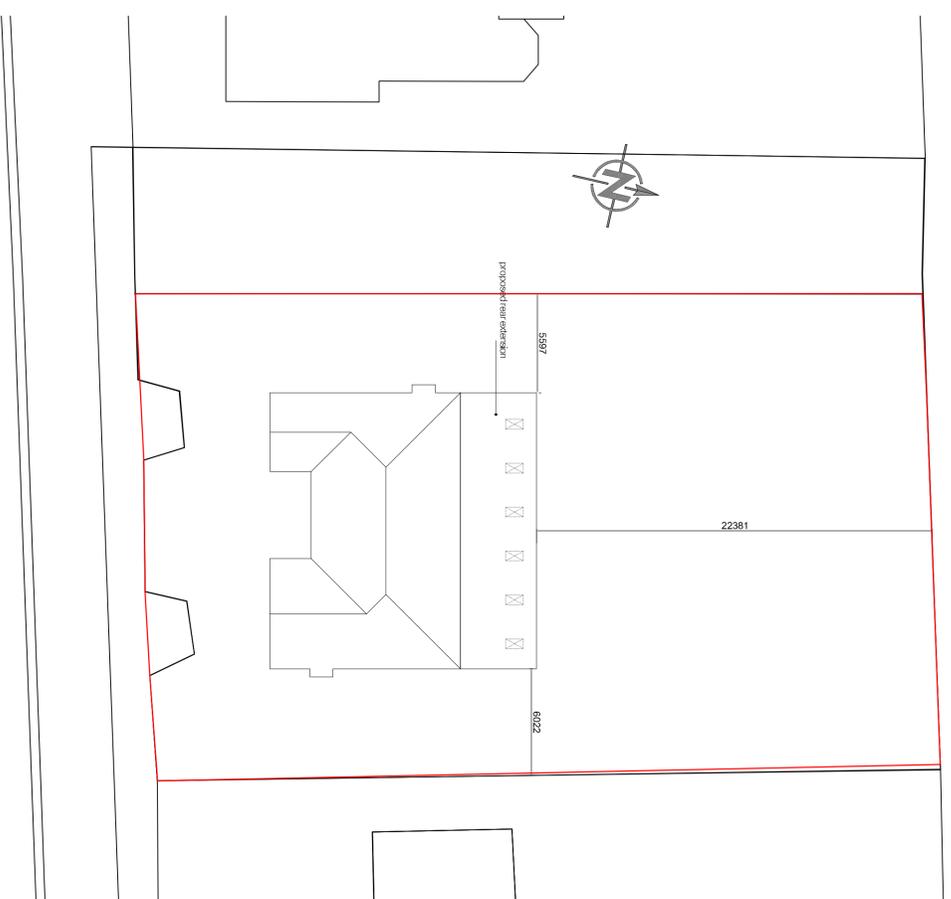

PROPOSED BLOCK PLAN

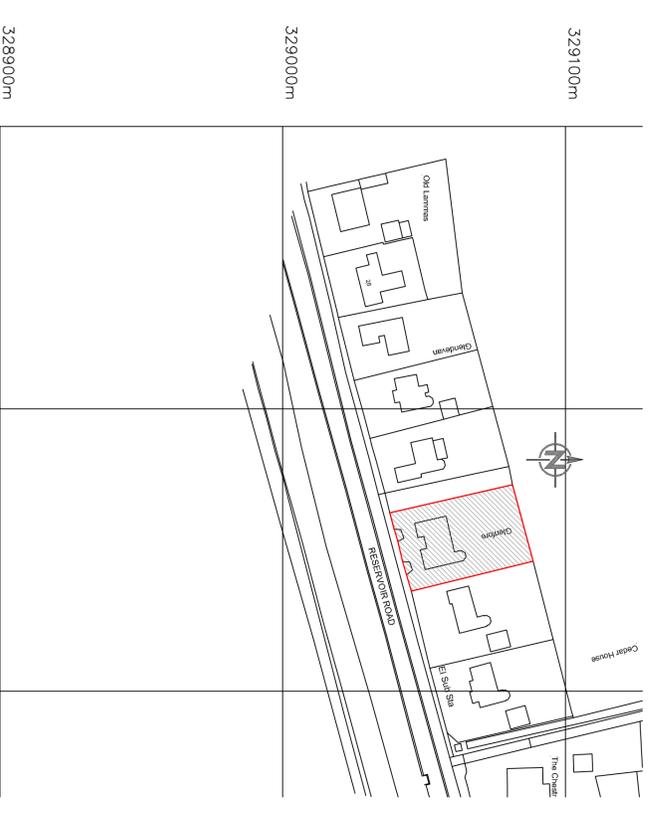

LOCATION PLAN

? Crown Copyright and database rights 2025 OS Licence no. 100019980

Author: SAH  
Client: Mr Peter Kadathra  
Project: Extension and alteration to 42 Reservoir Road, Surfleet PE11 4DH  
Drawing: Planning (existing, block and locations Plans)

Scale: 1:100, 1:200  
Drawn: AMM  
Checked: TAC  
Date: 17/10/2025

Tavor Academy Ltd, 44 Old Fenwick Road, Western Hills, Spalding, Lincolnshire PE12 8DD  
tavoracademy.co.uk www.tavoracademy.co.uk