

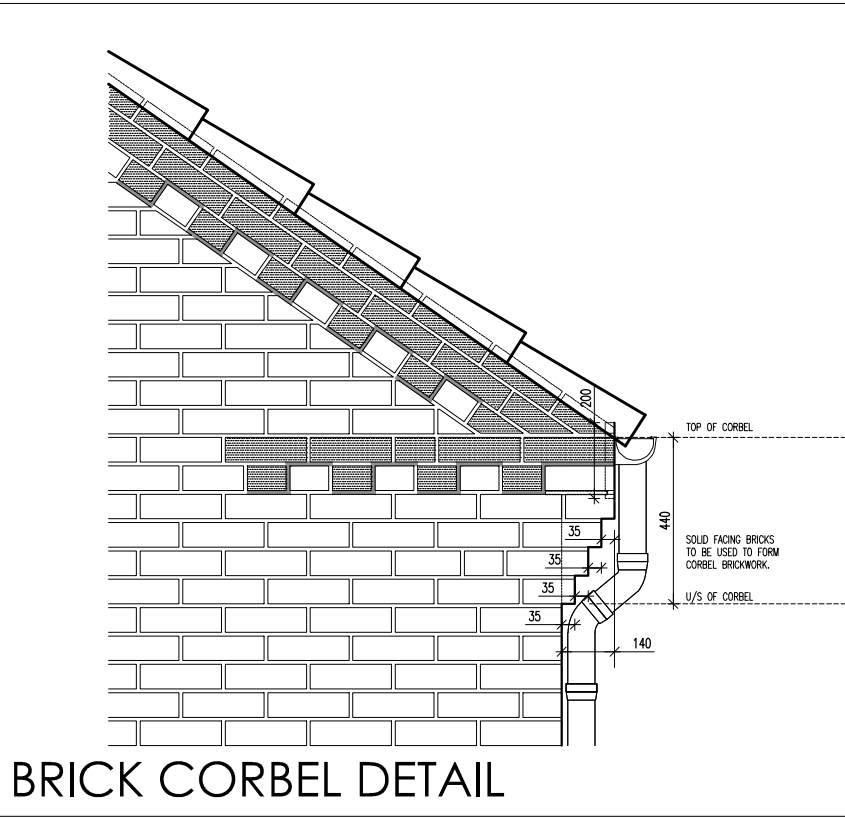


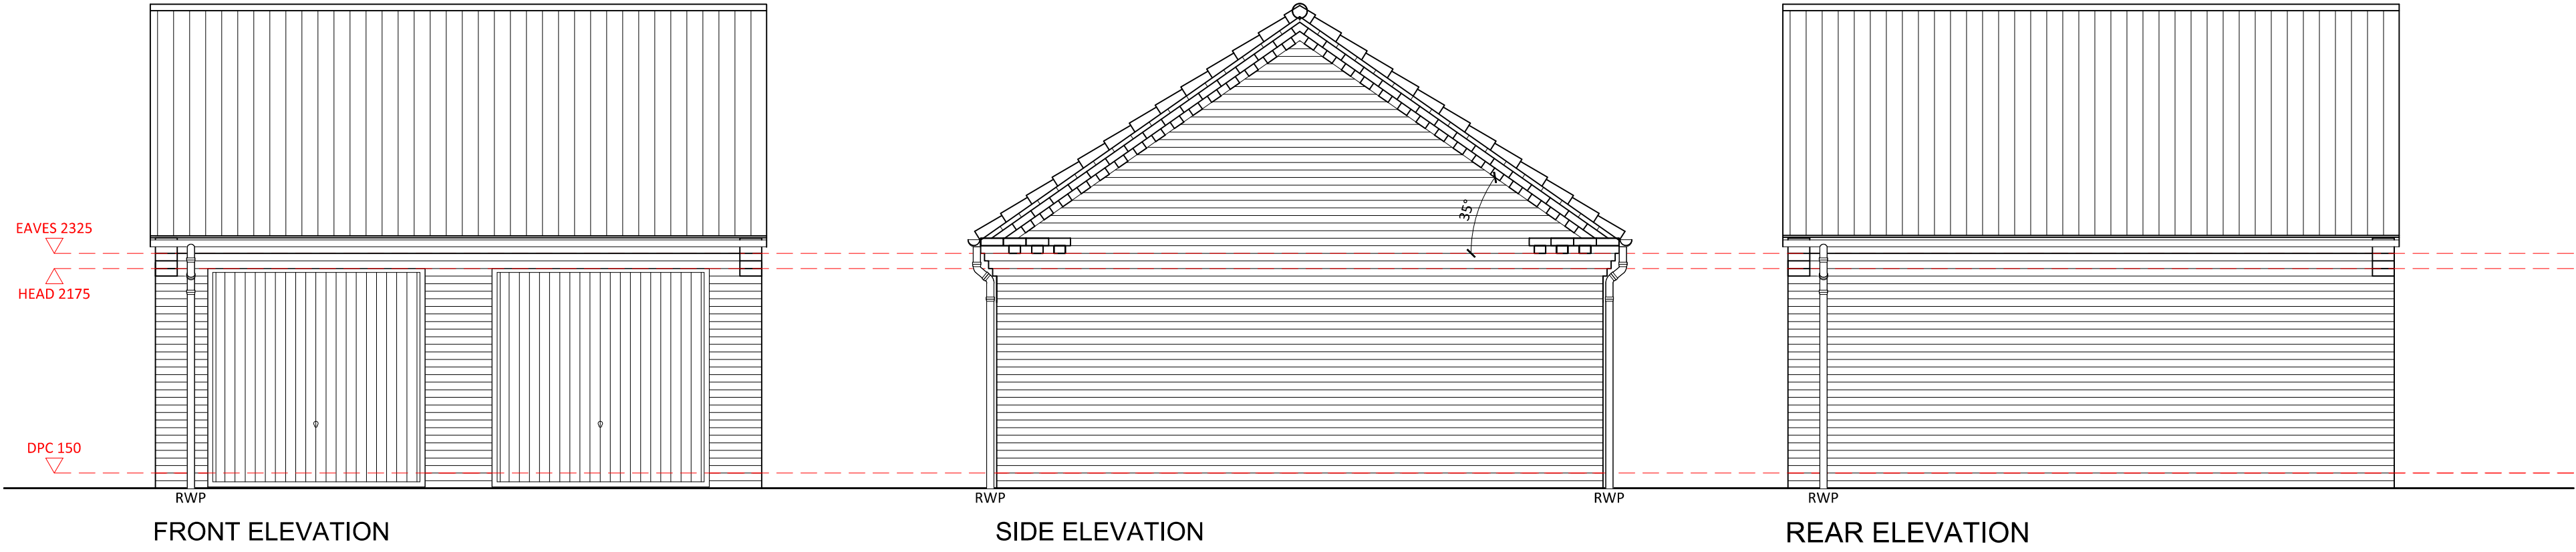


WALL LEGEND


EXTERNAL CAVITY	
	102.5mm FACING BRICKWORK
	26mm CAVITY
	100mm DUROX SUPABLOCK

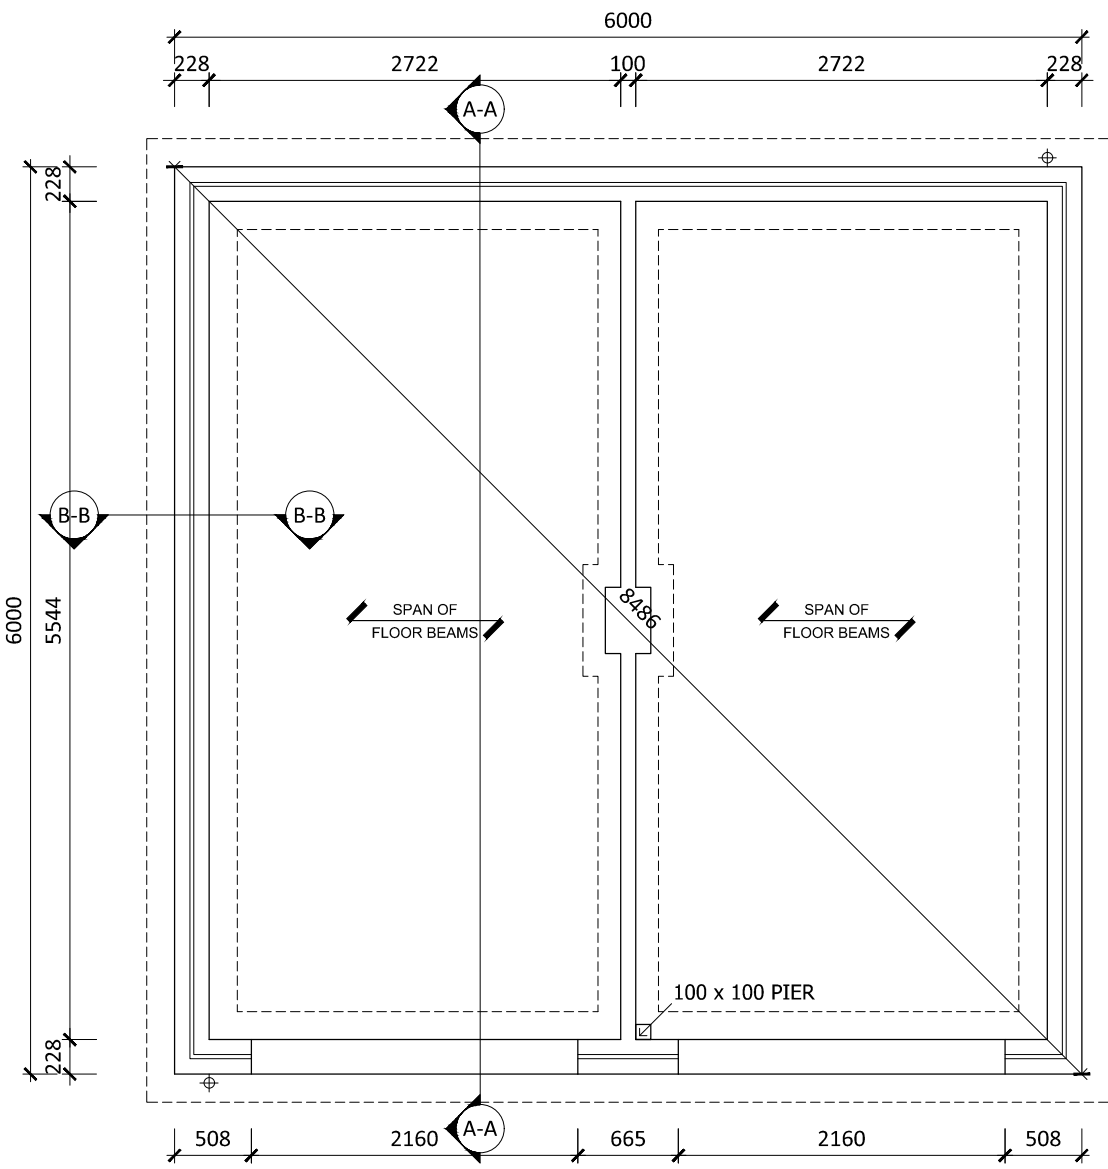

SUBSTRUCTURE PLAN
RWP positions dependant on roof span. See Elevations

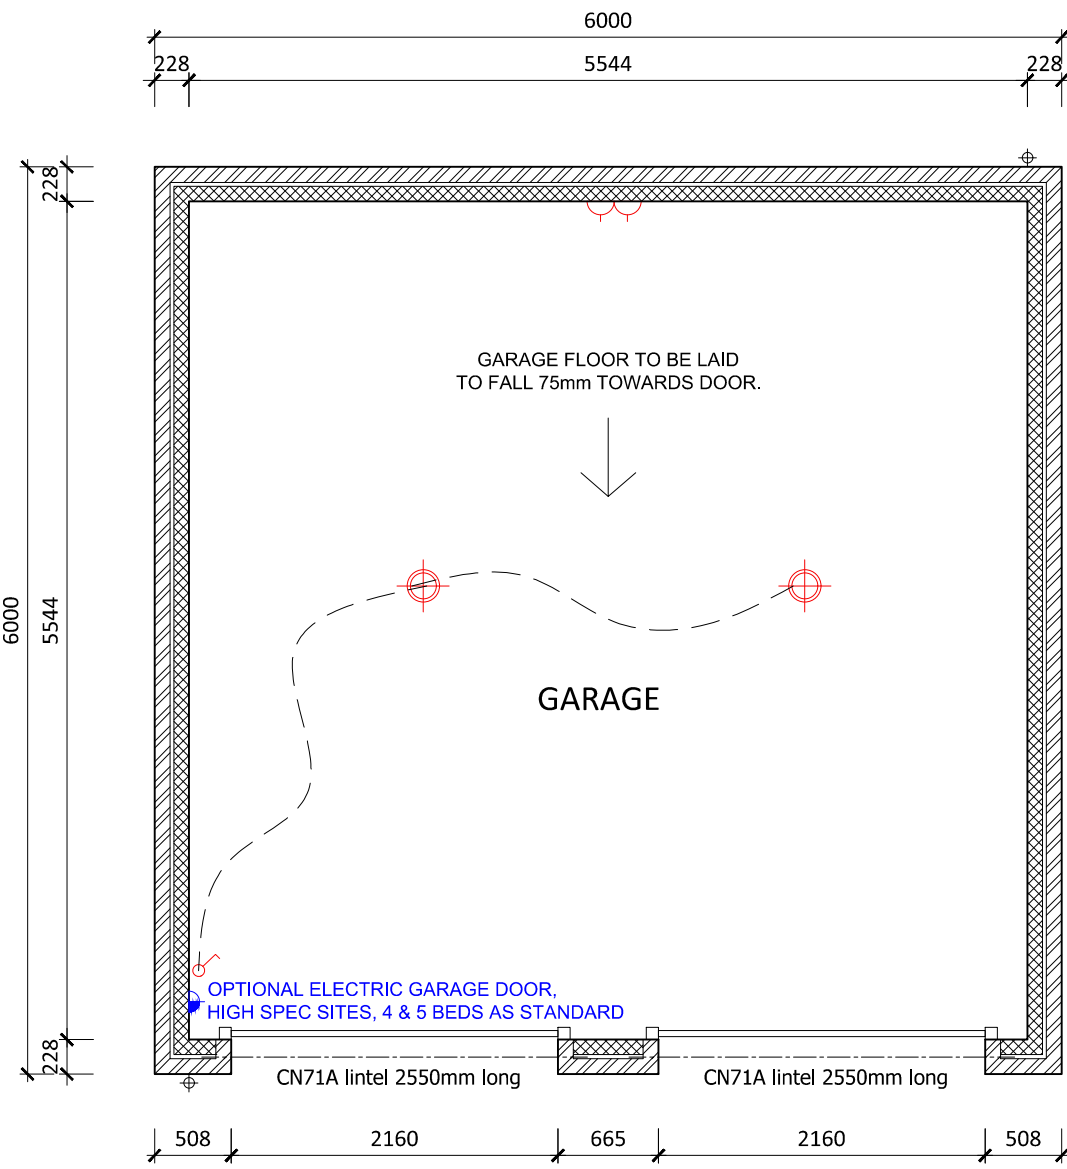

GARAGE PLAN
RWP positions dependant on roof span. See Elevations

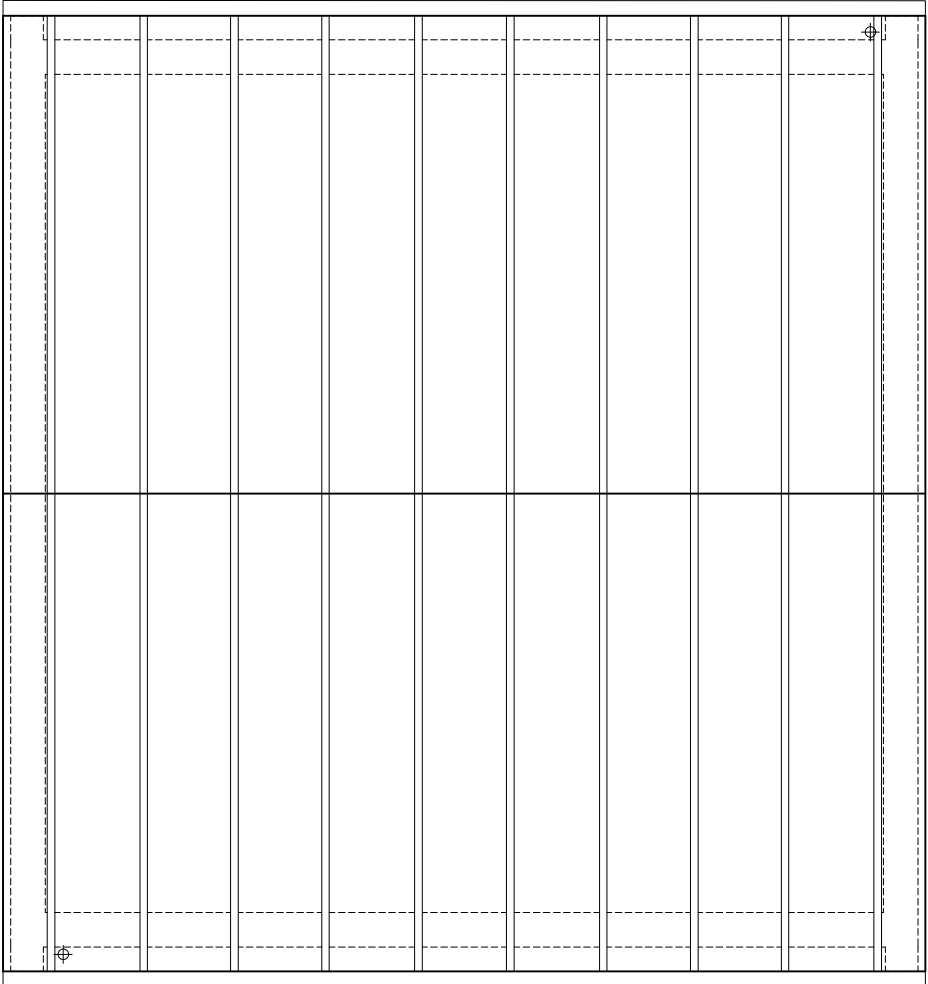

ROOF PLAN PITCH 35°
Design of roof trusses to be subject to confirmation by truss specialist.

REV	DATE	DESCRIPTION
A	15.11.2021	PLOT NUMBERS UPDATED

ASHWOOD
HOMES

1 Goodison Road, Lincs Gateway Business Park,
Spalding, Lincs, PE12 6FY T: 01406 490590

PROJECT:
PROPOSED RESIDENTIAL DEVELOPMENT AT
SUNNYDALE CLOSE
SURFLEET

DRAWING TITLE:
DOUBLE GARAGE

SCALE: 1:50 @ A1	DATE: 16.07.2021
DRAWN: AR	REV: A
DRAWING No: 118 - DG - 001	

ASSOCIATED PLOTS :
3, 5, 6, 26, 43, 44