

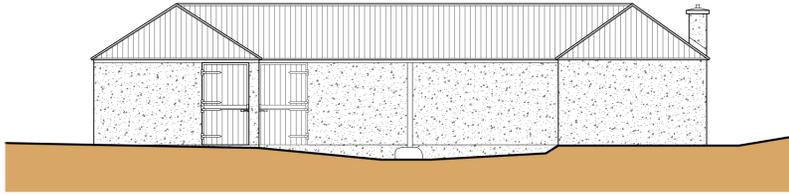




- General Notes
1. All dimensions are shown in 'mm' unless otherwise stated.
  2. The contractor, sub-contractors and suppliers must verify all dimensions on site prior to the commencement of any work.
  3. This drawing is to be read in conjunction with all relevant engineers and specialist sub-contractors drawings and specifications.
  4. Any discrepancies are to be brought to the designers attention.

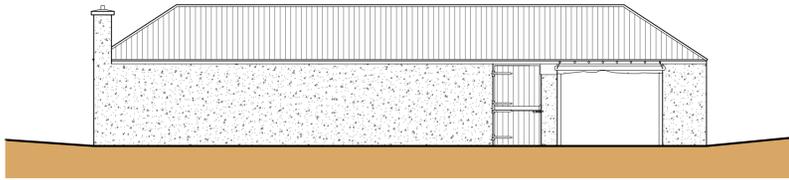



Front Elevation (S)  
Scale: 1:100

 



Rear Elevation (N)  
Scale: 1:100

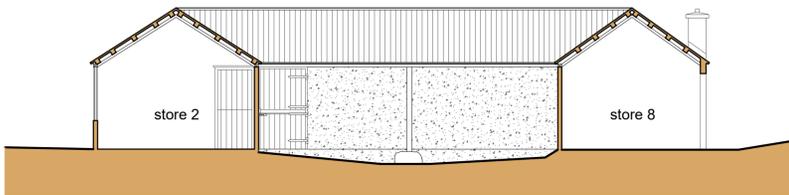 



Section A-A  
Scale: 1:100

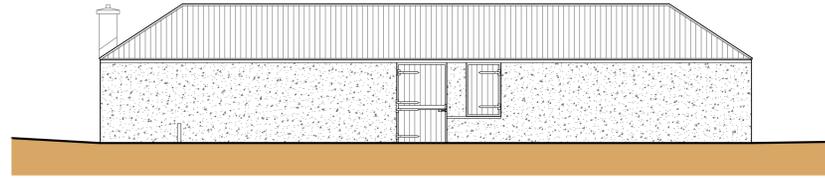 


Side Elevation (W)  
Scale: 1:100

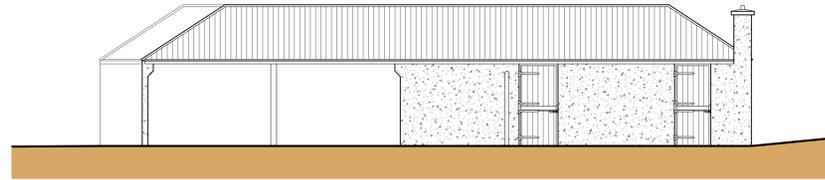 


Side Elevation (E)  
Scale: 1:100

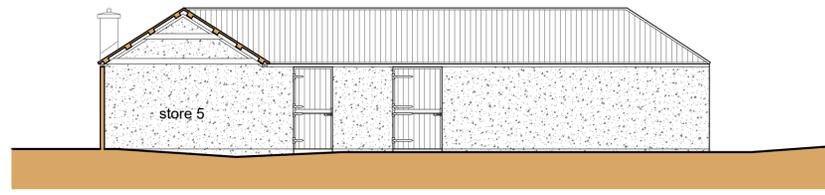 



Section B-B  
Scale: 1:100

 



MATERIAL KEY

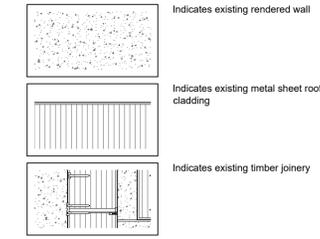



SITE PLAN KEY

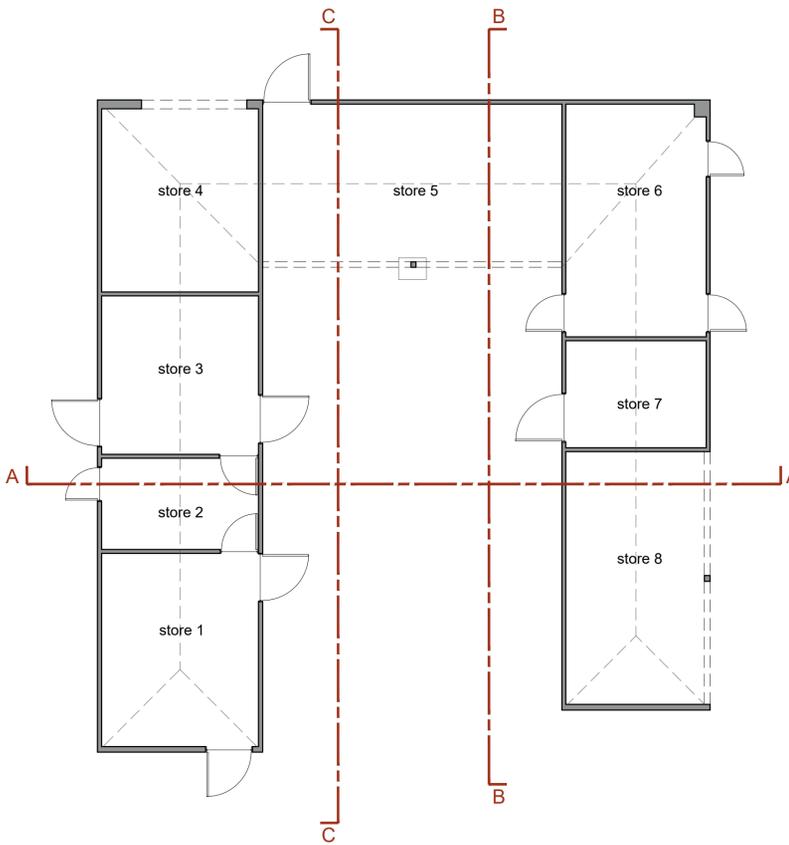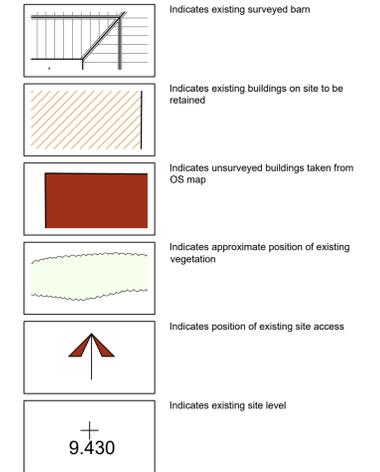

Floor Plan  
Scale: 1:100

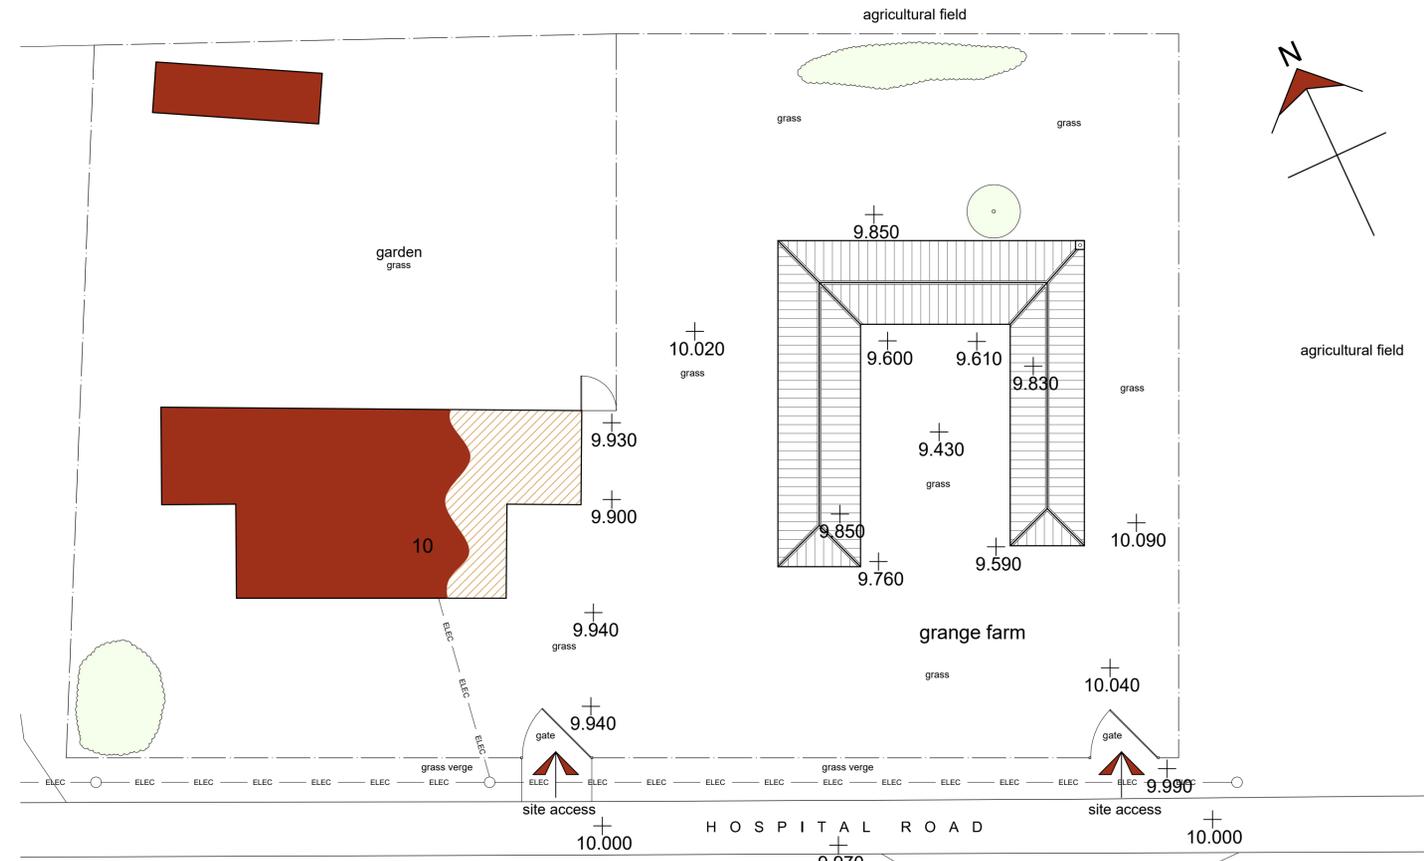 

Site Plan  
Scale: 1:200

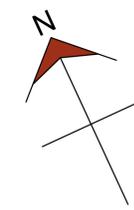 

Status: **AS EXISTING**

**SWANN EDWARDS**  
ARCHITECTURE  
PART OF **Collective**  
BUILT ENVIRONMENT COLLECTIVE

Swann Edwards Architecture Limited, Black Barn,  
Fen Road, Guyhirn, Wisbech, Cambs. PE13 4AA  
t 01945 450694 e info@swannedwards.co.uk w www.swannedwards.co.uk

Job Title Proposed Barn Conversion at Land Adj. 8-9 Grange Farm, Hospital Road, Sutton Bridge For: M. Stone	Date August 2025	Drawn by GT
Drawing Title Survey Drawing	Job No. SE-2379	Checked by GE
	Dwg No. 100	Sheet Size A1
		Revision