

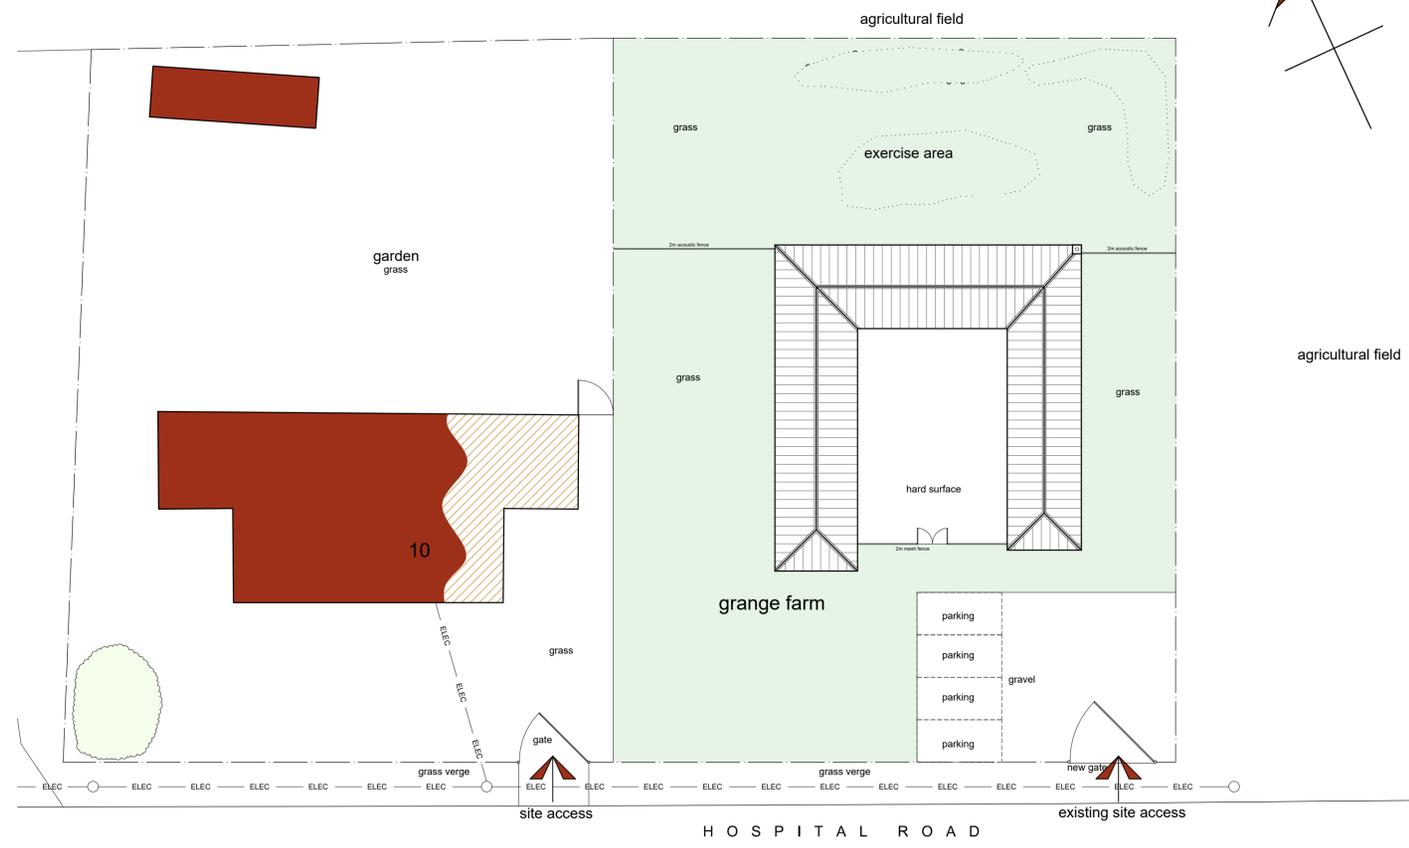


- General Notes
1. All dimensions are shown in 'mm' unless otherwise stated.
 2. The contractor, sub-contractors and suppliers must verify all dimensions on site prior to the commencement of any work.
 3. This drawing is to be read in conjunction with all relevant engineers and specialist sub-contractors drawings and specifications.
 4. Any discrepancies are to be brought to the designers attention.

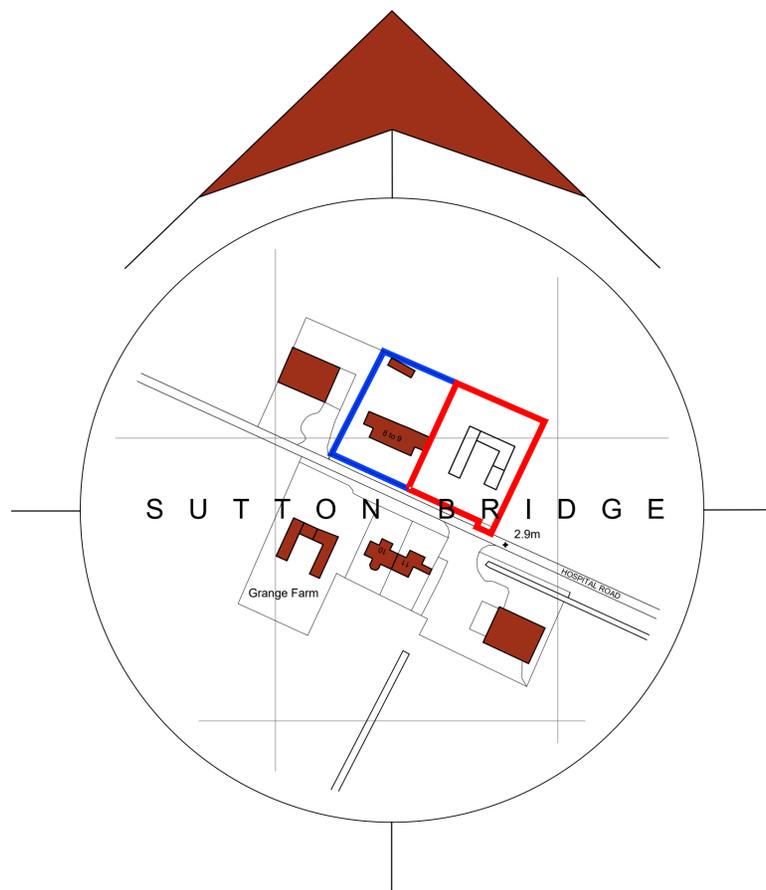

SITE PLAN KEY

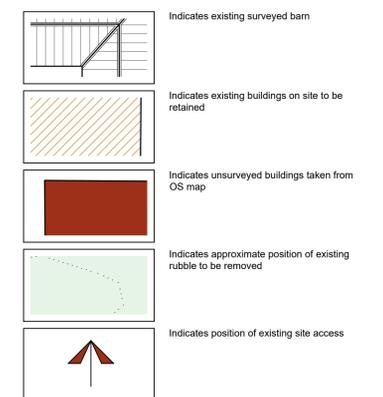

Revisions

A	Nov 2025	Revisions following clients comments
B	Dec 2025	Drive amended
C	Jan 2026	Blue line added

Status

PLANNING

SWANN EDWARDS ARCHITECTURE
PART OF **Collective** BUILT ENVIRONMENT COLLECTIVE

Swann Edwards Architecture Limited, Black Barn,
Fen Road, Guyhirn, Wisbech, Cambs. PE13 4AA
t 01945 450694 e info@swannedwards.co.uk w www.swannedwards.co.uk

Job Title Proposed Barn Conversion at Land Adj. 8-9 Grange Farm, Hospital Road, Sutton Bridge For: M. Stone	Date October 2025	Drawn by AK
		Checked by SP
Drawing Title Planning Drawing Location and Site Plan	Job No. SE-2379	Sheet Size A1
	Dwg No. 1000	Revision C