


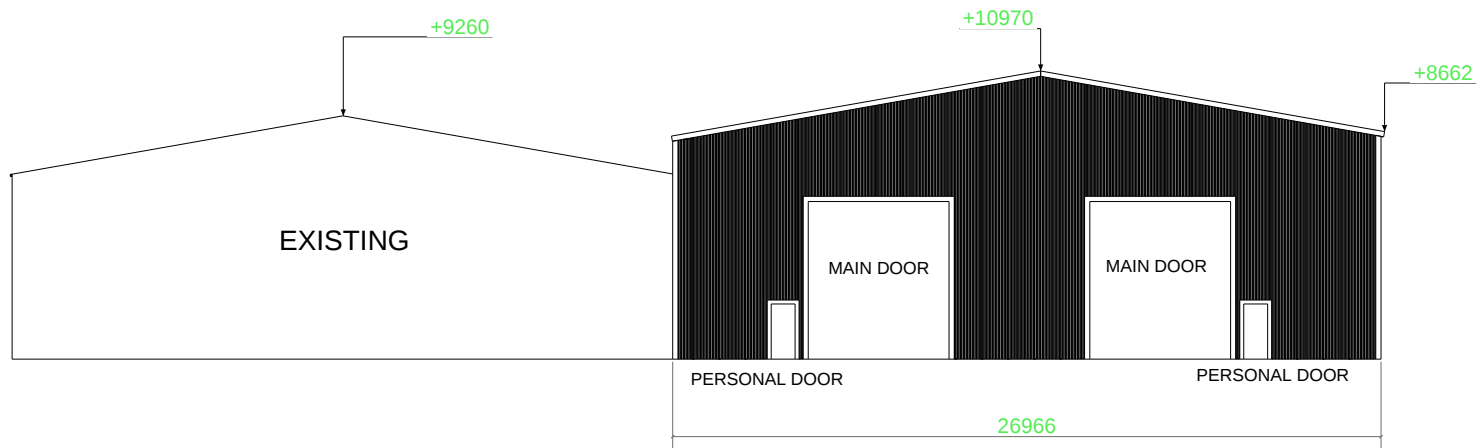

[Grid 1](#)

REV MARK	REVISION DESCRIPTION	REVISION DATE
	POTATO STORE	
	SUTTON BRIDGE	
DOCUMENT NUMBER		
DRAWING TITLE		SOUTH ELEVATION
CONTRACT		JOHN HOLYES
MODELLED BY		DRG MODELLED BY
CONTRACT NO		1364
DRAWING No		G [5]
		ISSUE DATE
		SCALE 1:100
		REVISION No.

