


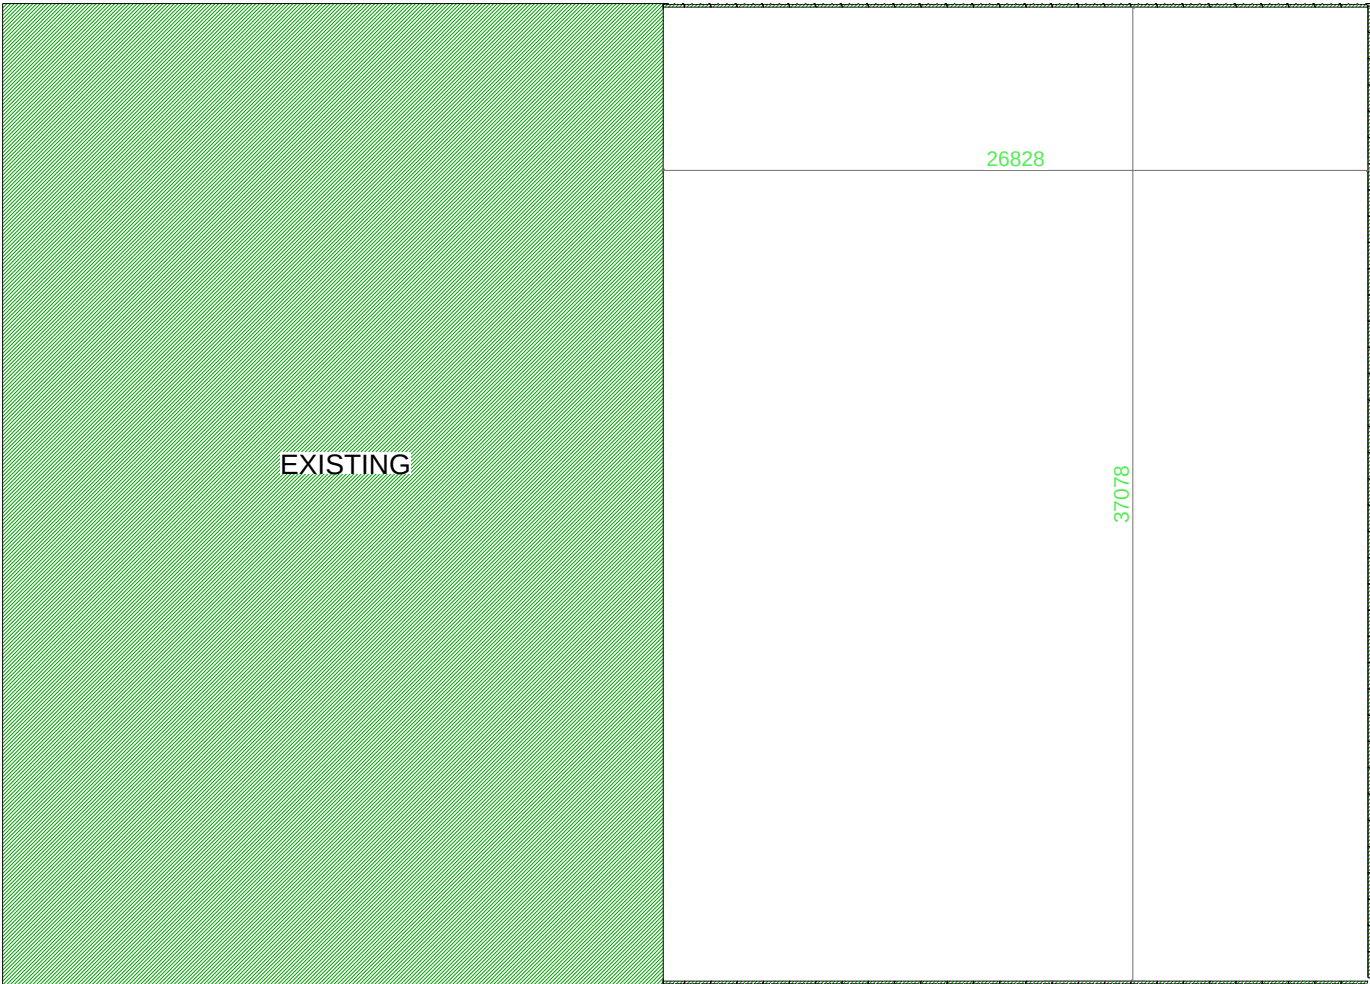

Plan FFL

REV MARK		REVISION DESCRIPTION		REVISION DATE
		POTATO STORE		
		SUTTON BRIDGE		
		Powered by  		
DOCUMENT NUMBER				
DRAWING TITLE		FLOOR PLAN		
CONTRACT		JOHN HOLYES		
MODELLED BY		DRG MODELLED BY		ISSUE DATE
CONTRACT NO		1364		SCALE 1:100
DRAWING No		G [9]		REVISION No.