
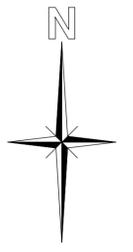


Note: Do not scale. Only use figured dimensions.
All discrepancies to be notified to this office.

Rev	Description	Dr	Date
-----	-------------	----	------

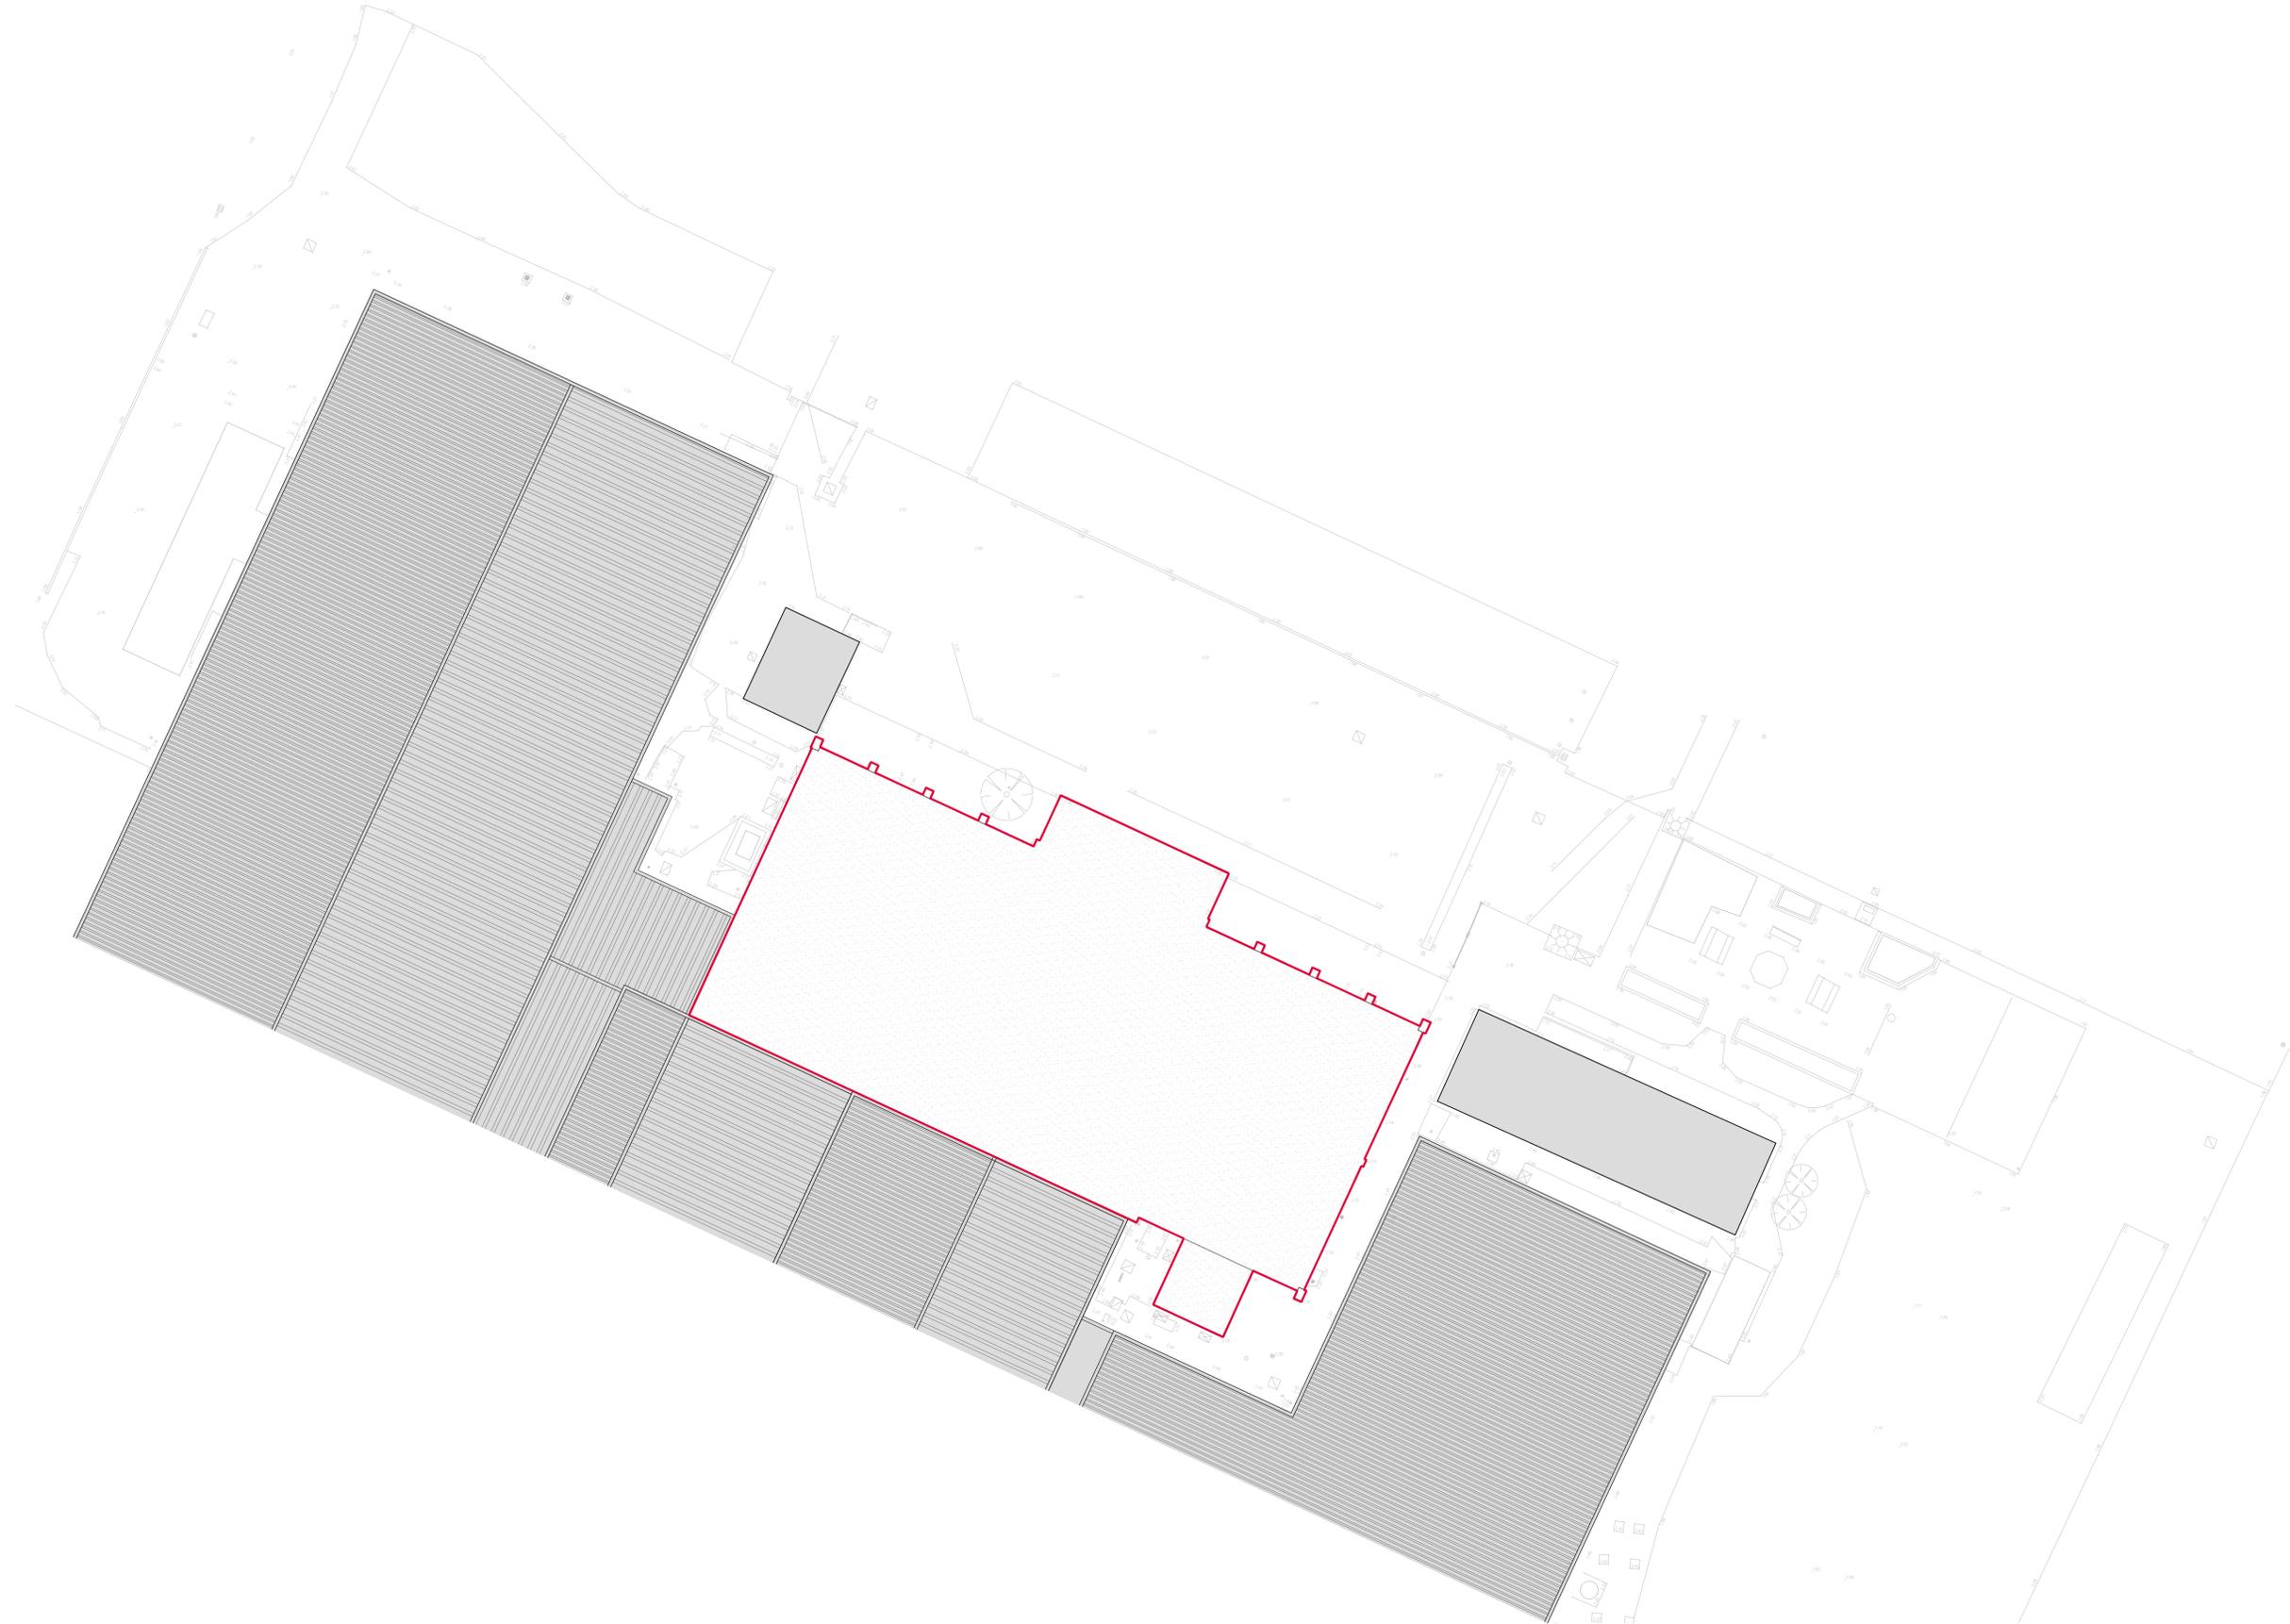

— Boundary of Application Site

STATUS **EXISTING**

**EVANS
McDOWALL**
ARCHITECTS

E27 Sparkhouse Studios, Rope Walk, Lincoln, LN6 7DQ
Tel: 01522 837280
Email: mail@emcdarchitects.com
Copyright Reserved

CLIENT



PROJECT

Langley Park, Sutton Bridge
BAKKAVOR

TITLE

Existing Site Layout & Roof Plan

DRAWN BY EK	CHECKED BY EMA	DATE Nov 2025
----------------	-------------------	------------------

SCALE 1:200 @ A1	PROJECT NUMBER 2560
---------------------	------------------------

DRAWING NUMBER EX001	REV 00
-------------------------	-----------

Existing Site Layout / Roof Plan
Scale 1:200