


Note: Do not scale. Only use figured dimensions. All discrepancies to be notified to this office.

Rev	Description	Dr	Date
01	Upd. in line with client feedback.	EK	27.11.25

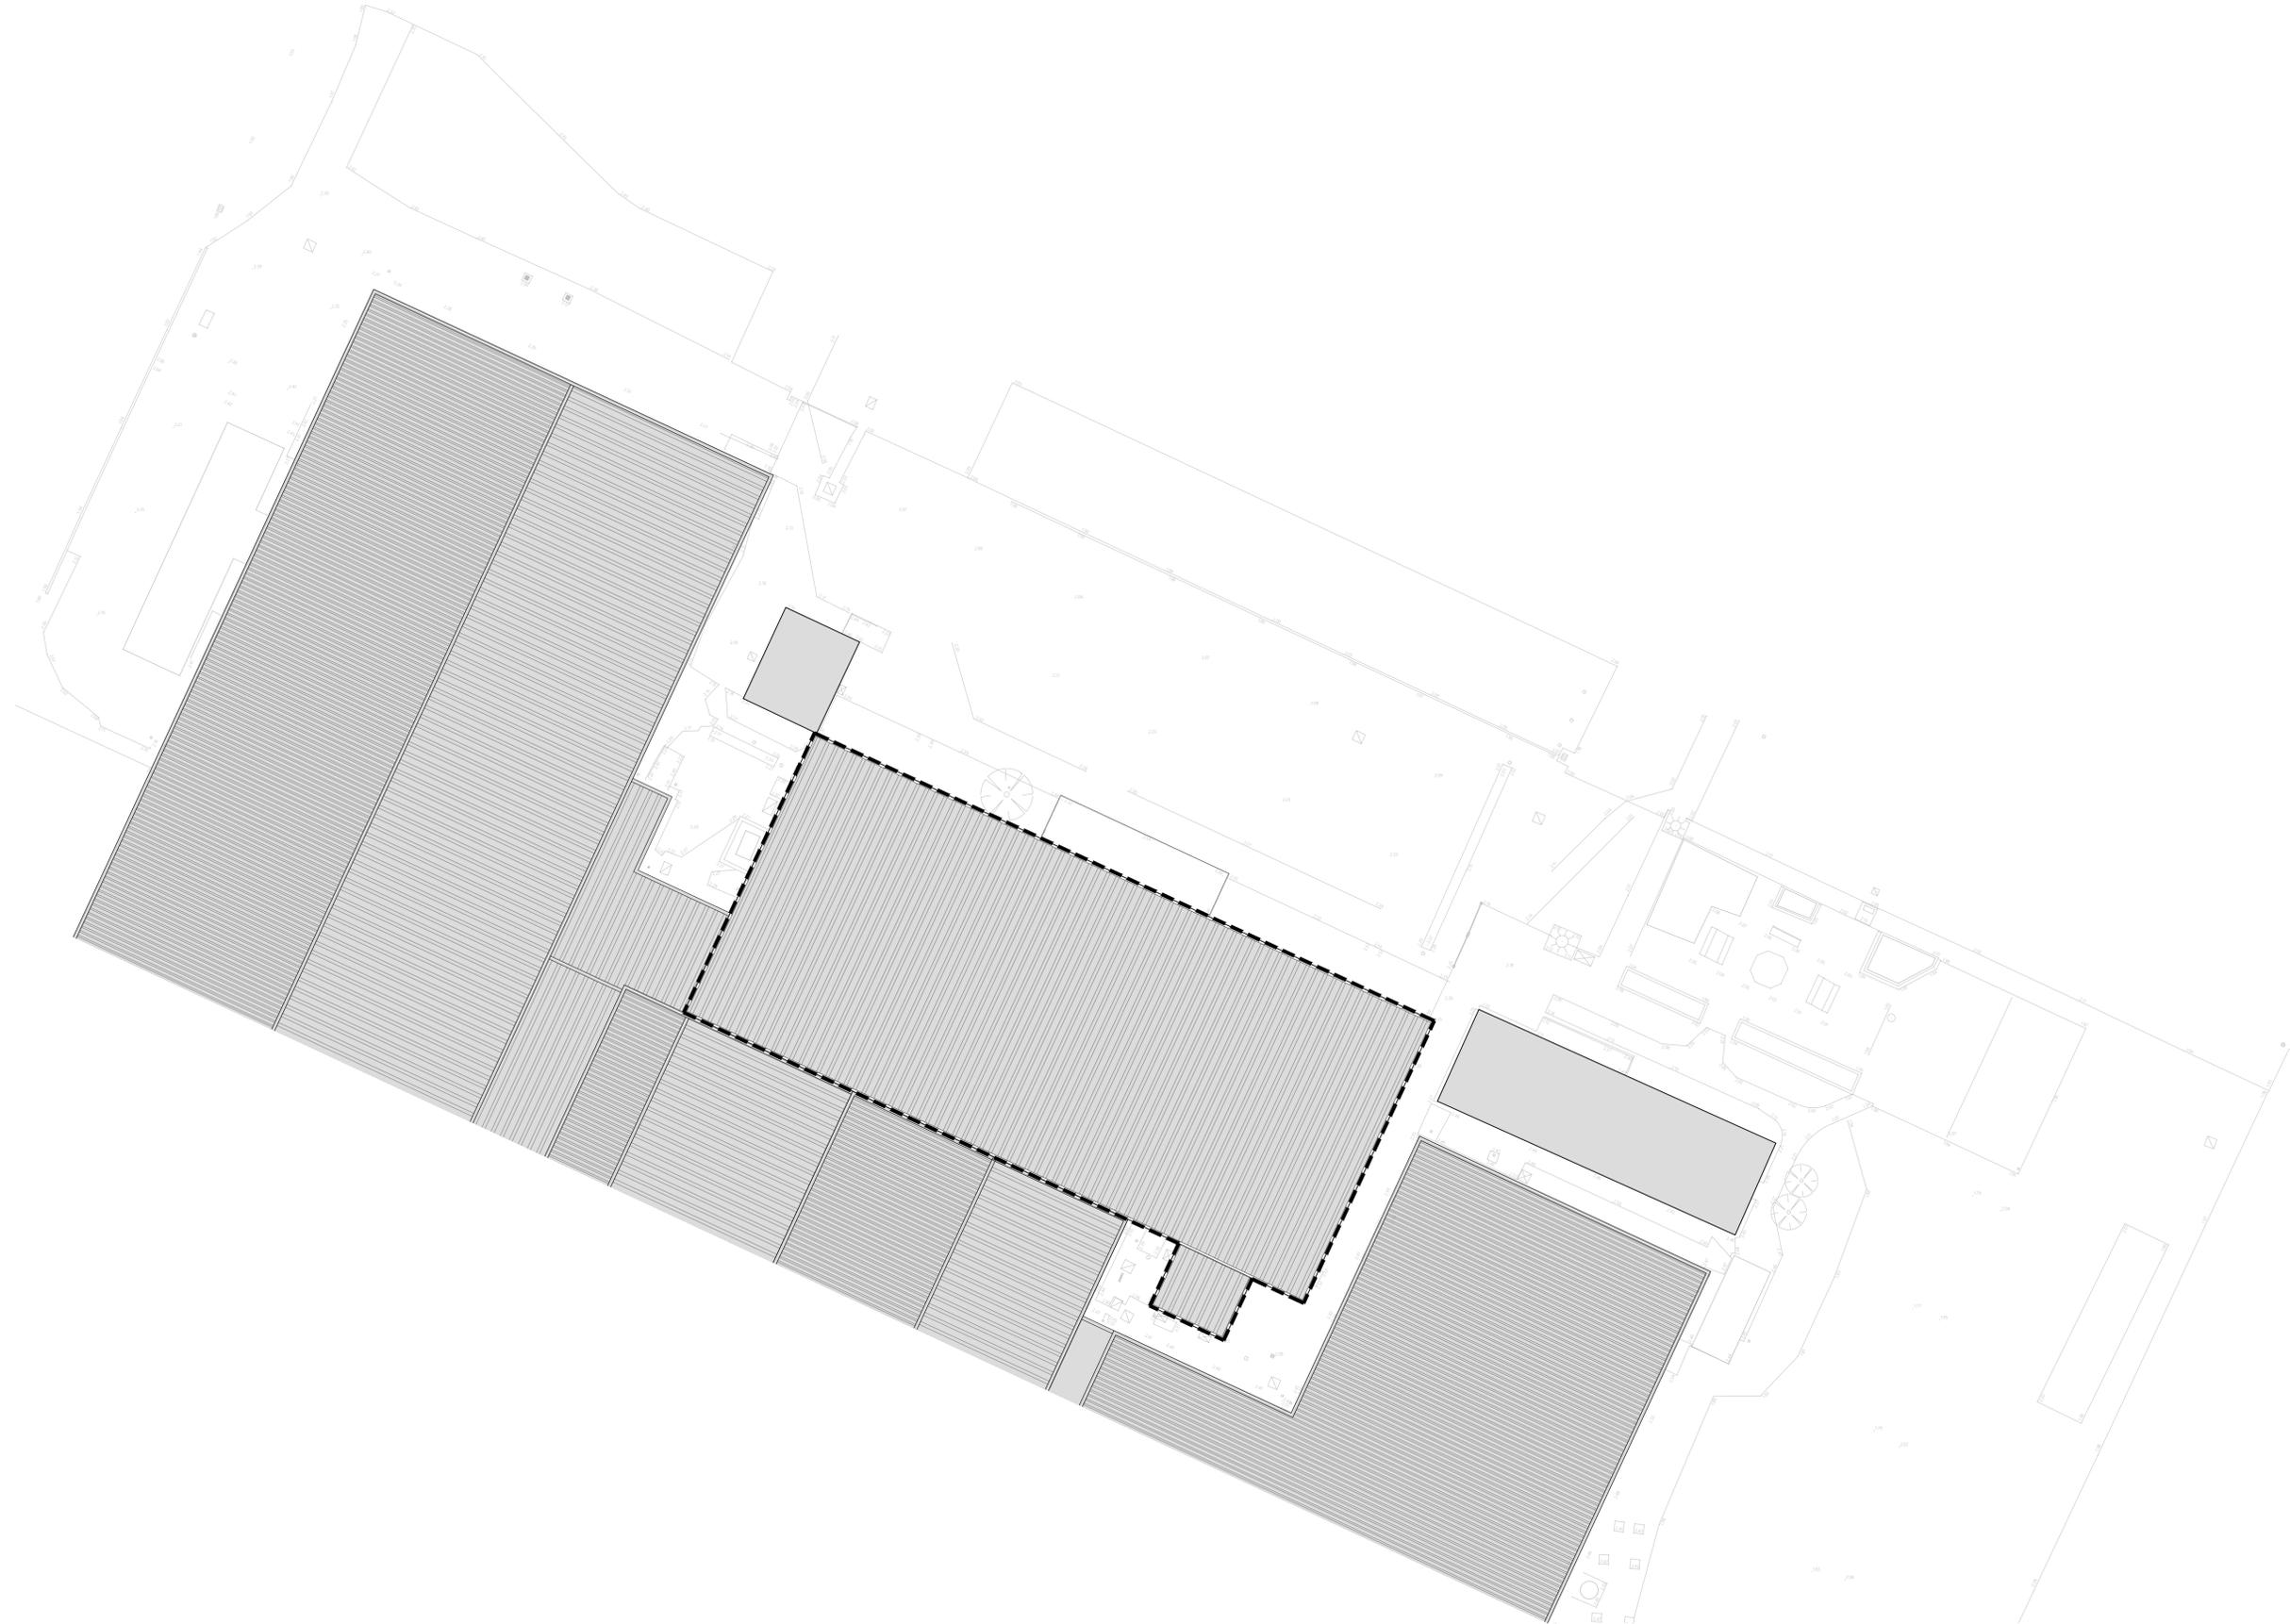

--- Roof to be replaced with Ash & Lacey Ashjack System with Leathergrain Plastisol Coated Trapezoidal Profiled Roof Covering (Colour - Goosewing Grey).

STATUS			PLANNING		
<p>EVANS McDOWALL ARCHITECTS</p> <p>E27 Sparkhouse Studios, Rope Walk, Lincoln, LN6 7DQ Tel: 01522 837280 Email: mail@emcdarchitects.com</p> <p style="text-align: right;">Copyright Reserved</p>					
CLIENT					
PROJECT					
Langley Park, Sutton Bridge					
TITLE					
Proposed Site Layout & Roof Plan					
DRAWN BY		CHECKED BY		DATE	
EK		EMA		Nov 2025	
SCALE				PROJECT NUMBER	
1:200 @ A1				2560	
DRAWING NUMBER					REV
PP001					01

Proposed Site Layout / Roof Plan
Scale 1:200