
 
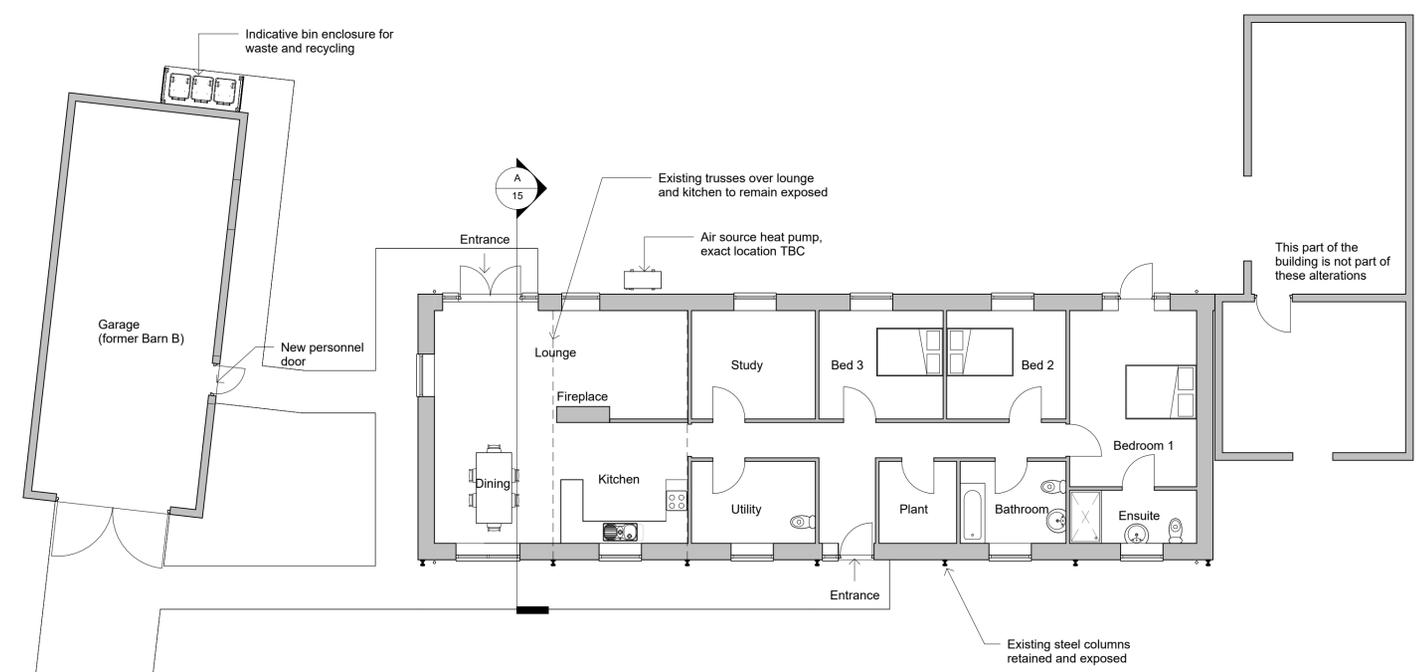
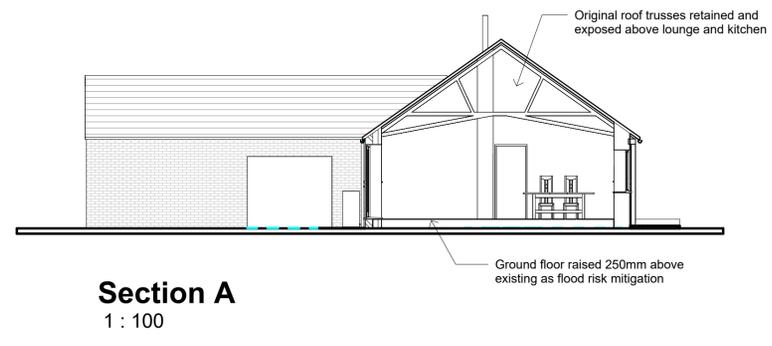
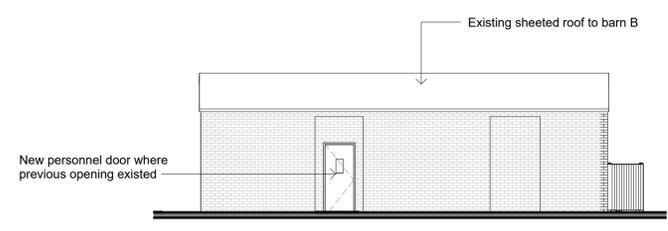
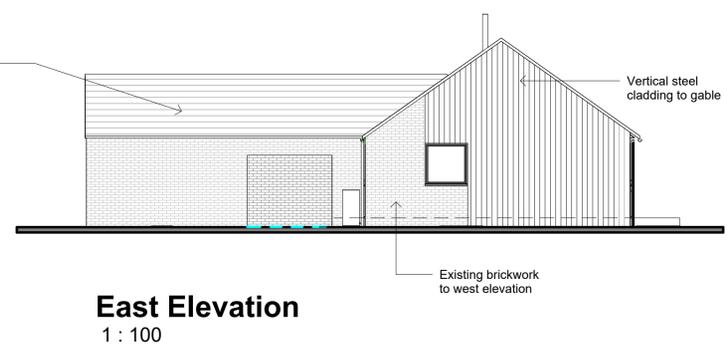
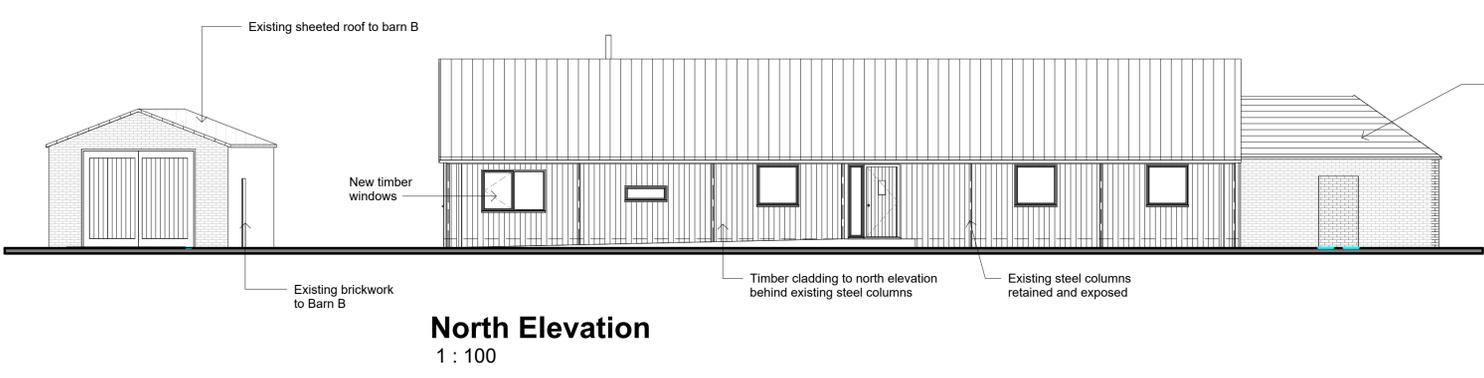
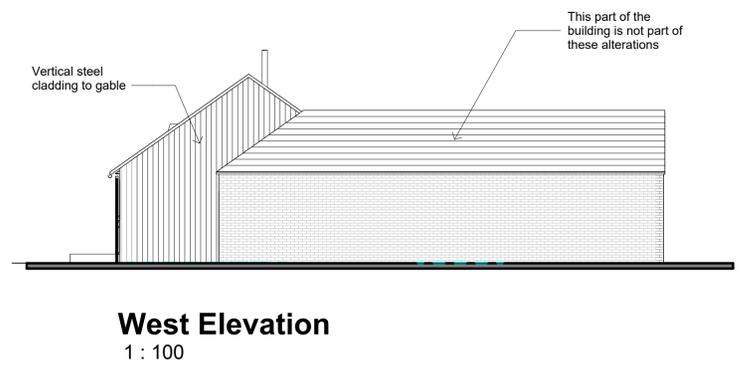


DO NOT SCALE THIS DRAWING. THE CONTRACTOR IS DEEMED TO HAVE CHECKED ALL DIMENSIONS ON SITE AND REPORT ANY DISCREPANCIES TO OGLESBY & LIMB LTD. THE CONTENTS OF THIS DRAWING ARE COVERED BY COPYRIGHT AND REMAIN THE PROPERTY OF OGLESBY & LIMB LTD. WRITTEN APPROVAL MUST BE OBTAINED FROM OGLESBY & LIMB LTD PRIOR TO DUPLICATION OR REPRODUCTION OF THIS DRAWING OR ITS CONTENTS. ANY DIMENSIONS NOT SHOWN ARE TO BE CHECKED AND AGREED WITH OGLESBY & LIMB LTD.

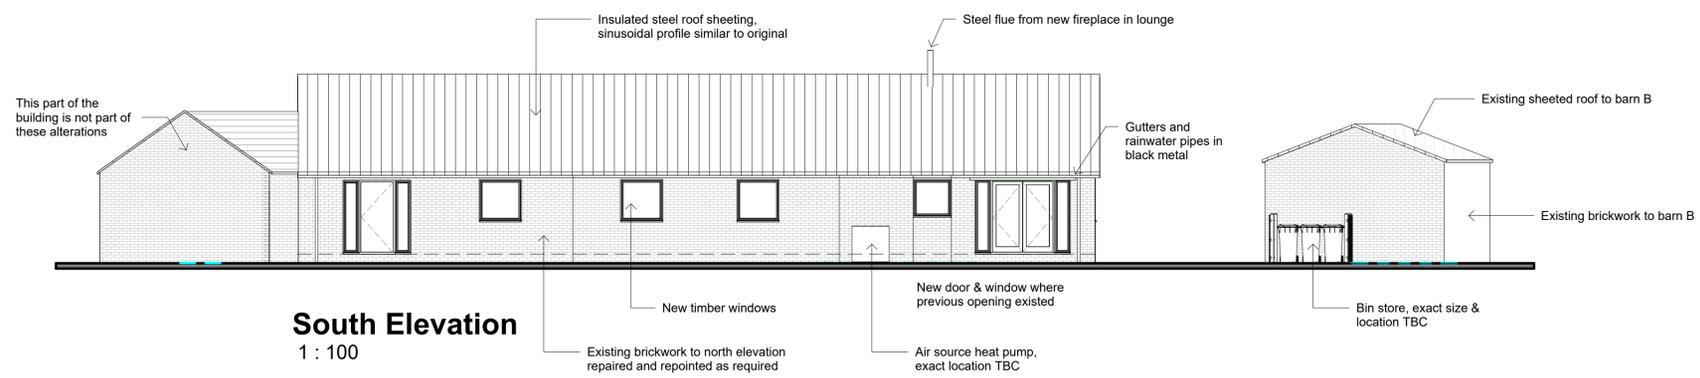

Ref.	Date	Description	Initial
P1	20.11.25	Planning application issue	

Oglesby & Limb Ltd
Chartered Architect
Suite 1, Market Chambers
12 Market Place, Spalding, Lincs
PE11 1SL
Tel: 01775 761196
e-mail: design@o-l-ltd.co.uk

Client:
Mr Nathan Dack

Project:
Proposed Conversion of Agricultural Barn to Dwelling at Lowgate Farm, Lowgate, Tydd St. Mary, PE13 5PF

Drawing Title:
Proposed Floor plan & Elevations

PLANNING APPLICATION ISSUE

Date:	Sep 2025	Scale:	as shown @ A1
Drawn by:	AP	Checked by:	AJO

Drawing Number:	A1728 - 15	Rev:	P1
-----------------	-------------------	------	-----------