


DO NOT SCALE THIS DRAWING. THE CONTRACTOR IS DEEMED TO HAVE CHECKED ALL DIMENSIONS ON SITE AND REPORT ANY DISCREPANCIES TO OGLESBY & LIMB LTD. THE CONTENTS OF THIS DRAWING ARE COVERED BY COPYRIGHT AND REMAIN THE PROPERTY OF OGLESBY & LIMB LTD. WRITTEN APPROVAL MUST BE OBTAINED FROM OGLESBY & LIMB LTD PRIOR TO DUPLICATION OR REPRODUCTION OF THIS DRAWING OR ITS CONTENTS. ANY DIMENSIONS NOT SHOWN ARE TO BE CHECKED AND AGREED WITH OGLESBY & LIMB LTD.



**SITE BLOCK PLAN
AS PROPOSED**
SCALE 1:100

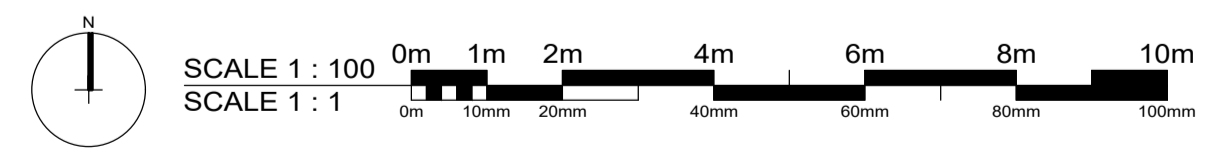

Oglesby & Limb Ltd
Chartered Architect
Suite 1 Market Chambers
12 Market Place
Spalding, Lincolnshire
PE11 1SL
Tel: 01775 761196
e-mail: design@o-ltd.co.uk



Client:
Mr John Snell & Ms Megan Daw

Project:
**Proposed extensions and alterations at
163 Broadgate
Weston Hills
Spalding**

Drawing Title:
Site Plan as Proposed

PLANNING APPLICATION ISSUE

Date:	May 2024	Scale:	see drawing at A1
Drawn by:	AP	Checked by:	AJO

Drawing Number:	Rev:
A1780-10	P1