

REV	DATE	NOTES
A	16/07/25	WIDTH & DEPTH REDUCED, BED 1 WINDOW & LIVING ROOM BI-FOLD DOOR AMENDED. WC WINDOW REMOVED TO SUIT LAYOUT

MATERIALS

WALLS

NELISSEN BRICKS, AS PLOTS 1 - 6

BRICKWORK BELOW DPC LEVEL TO BE
DARK GREY ENGINEERING BRICK

RECONSTITUTED STONE CILLS TO
PRINCIPAL ELEVATIONS

ROOF

CREST PANTILES,
COLOUR; TERRACOTTA RED

BLACK PVC-U RAINWATER GOODS

OTHER

WINDOWS; U-PVC STYLE AS INDICATED
COLOUR; CREAM


ALUMINIUM BI-FOLD DOORS, COLOUR TO
MATCH WINDOWS




Front Elevation



Side Elevation

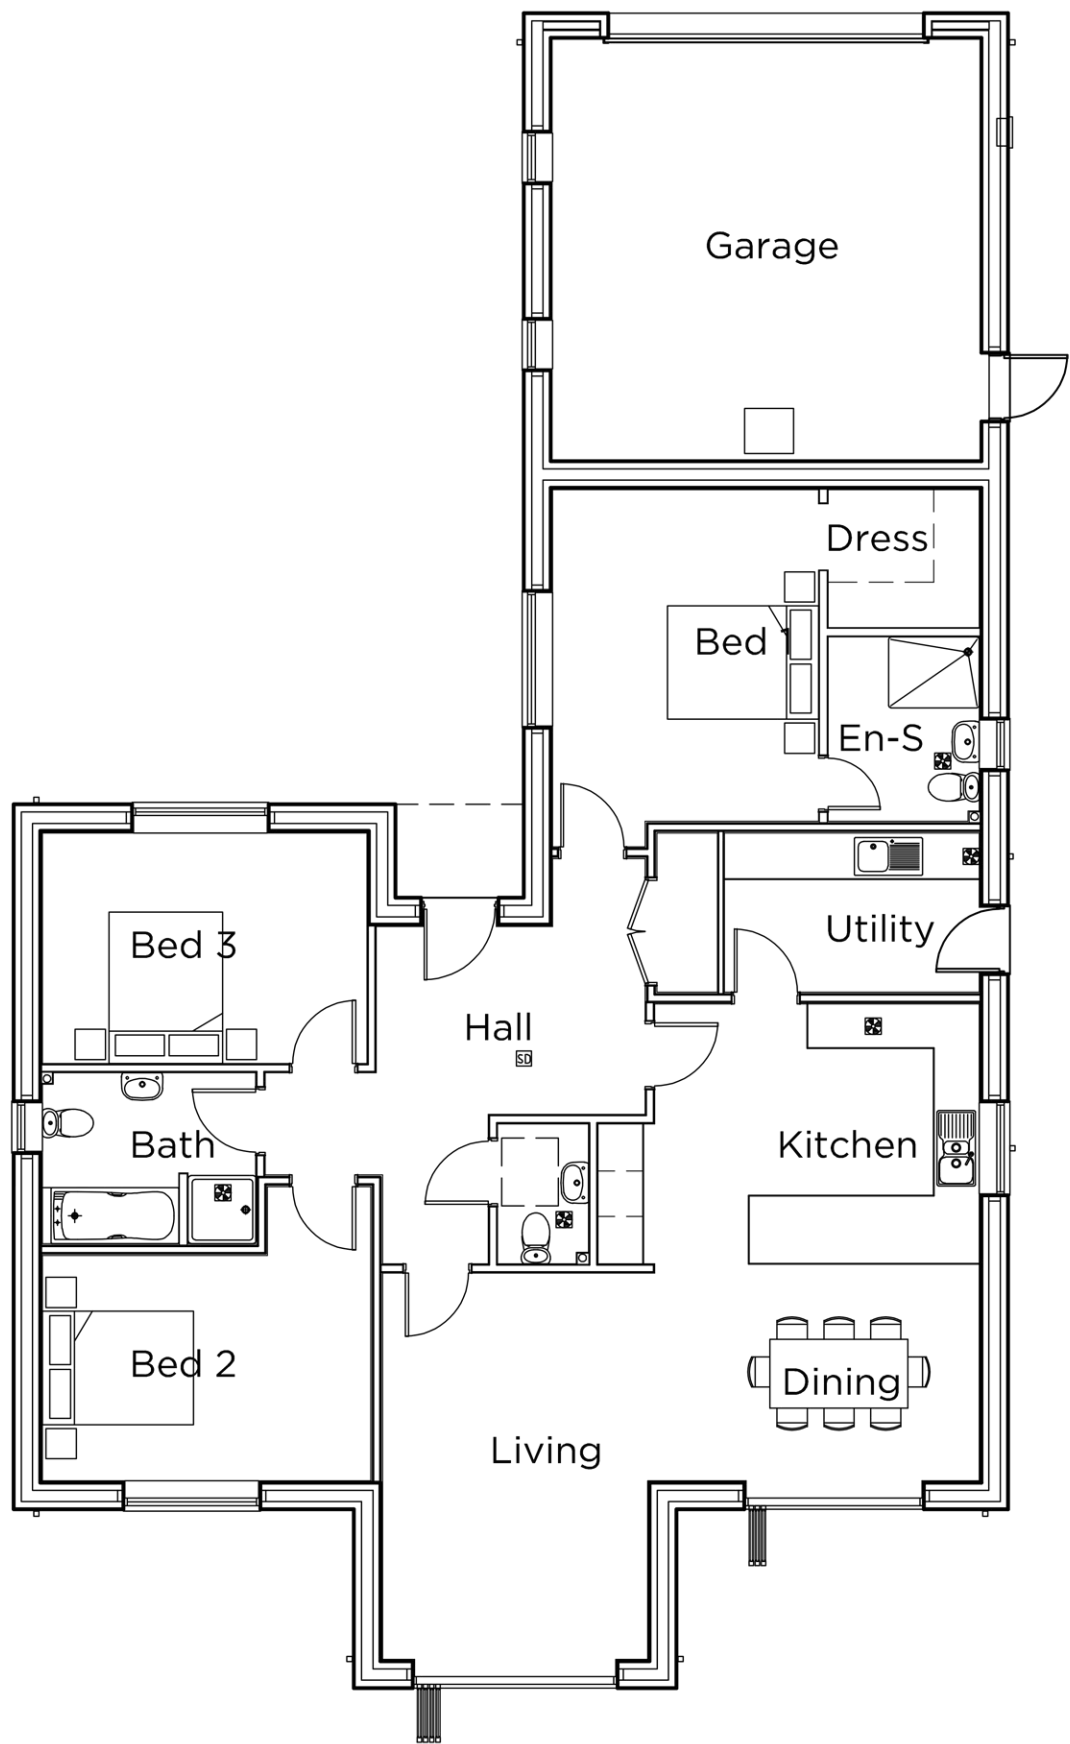

Ground Floor Plan Plot 8

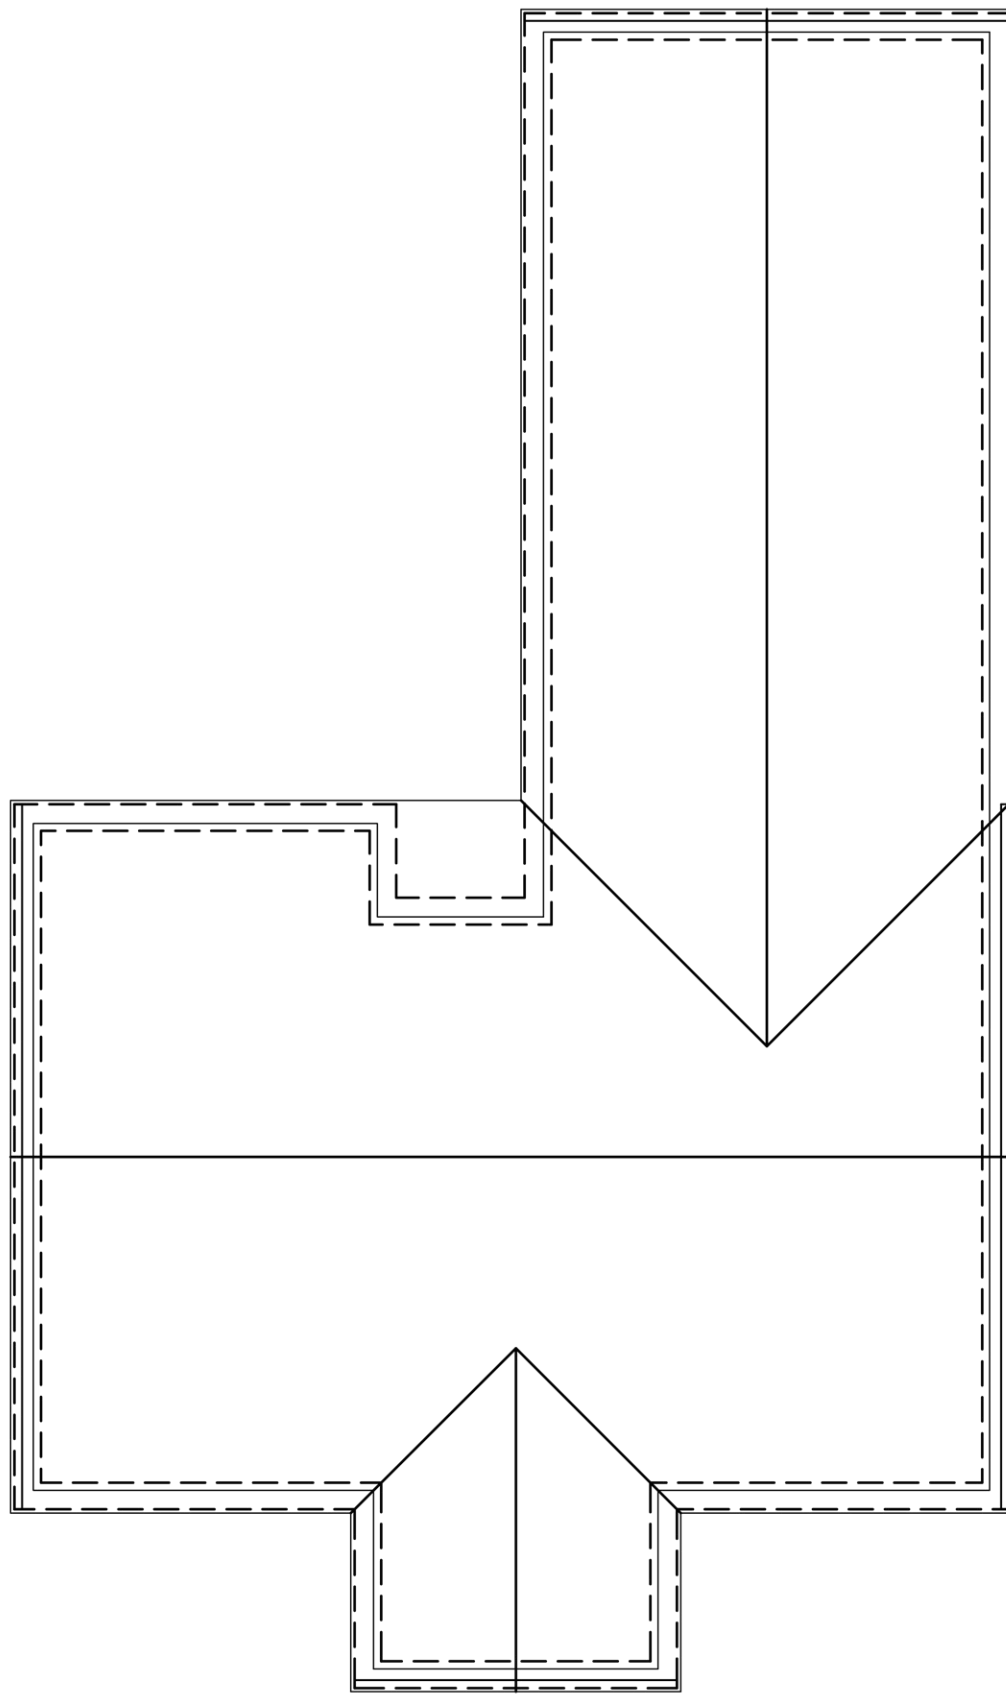

Roof Plan



Rear Elevation



Side Elevation



22 SHORE VIEW, PETERBOROUGH
CAMBRIDGESHIRE, PE7 8FS
E:info@seven22.co.uk - T.07799 585277

PROJECT
RESIDENTIAL DEVELOPMENT
LAND ADJACENT TO
87 MOULTON CHAPEL ROAD
COWBIT
LINCOLNSHIRE

CLIENT
SENNEN HOMES LIMITED

TITLE
PROPOSED PLANS & ELEVATIONS - PLOT 8

DRAWING No.
047 P04

SCALE
1:100 @ A1

DATE
MARCH 23

REV
A