




Northwest Elevation

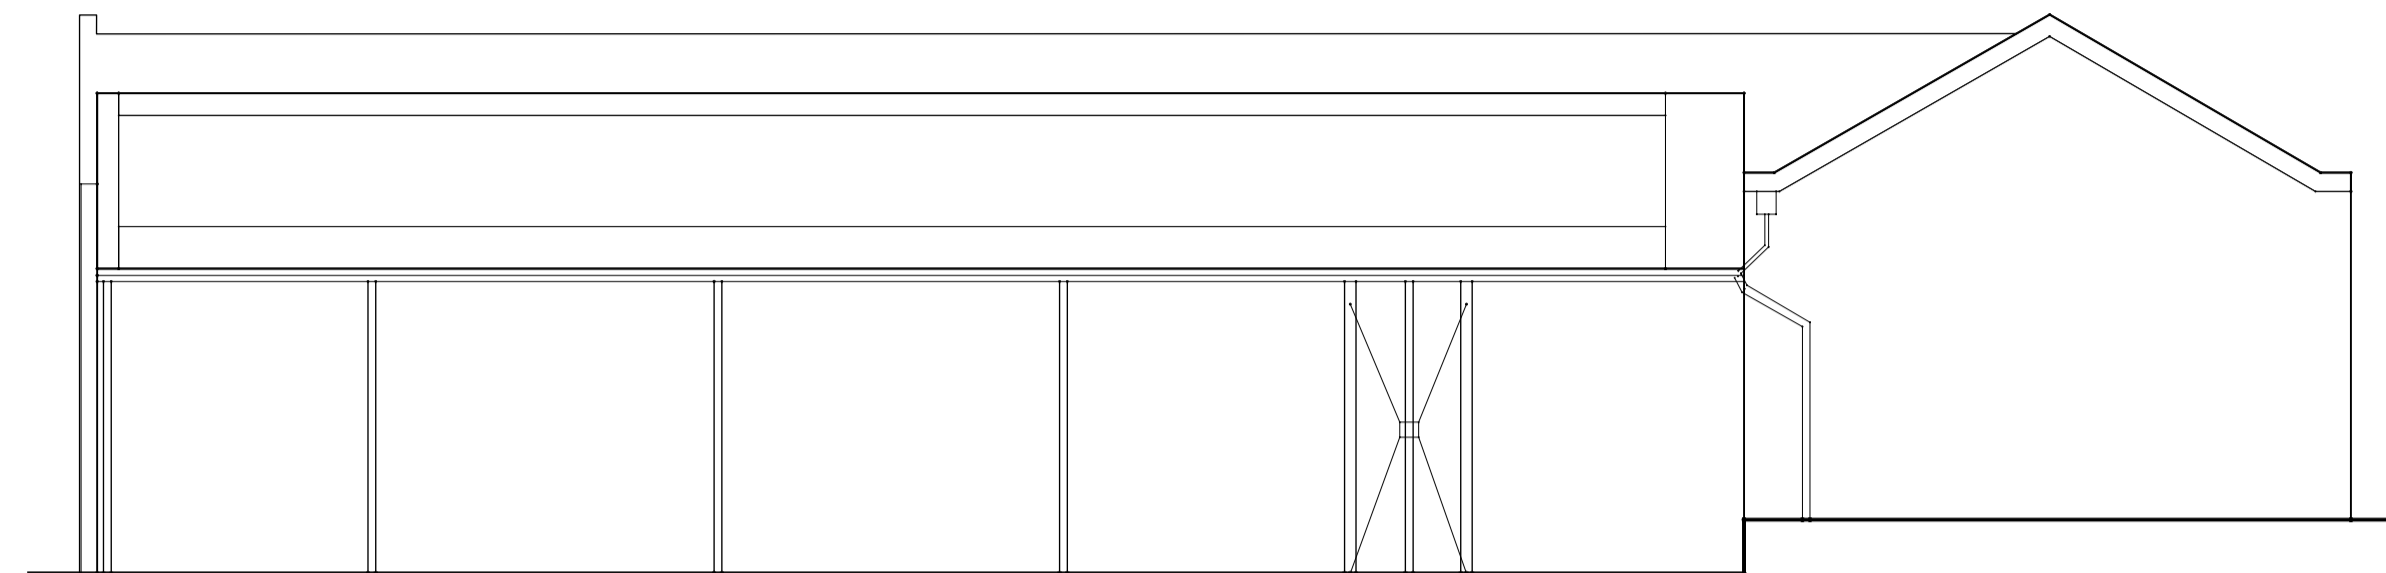


Southwest Elevation

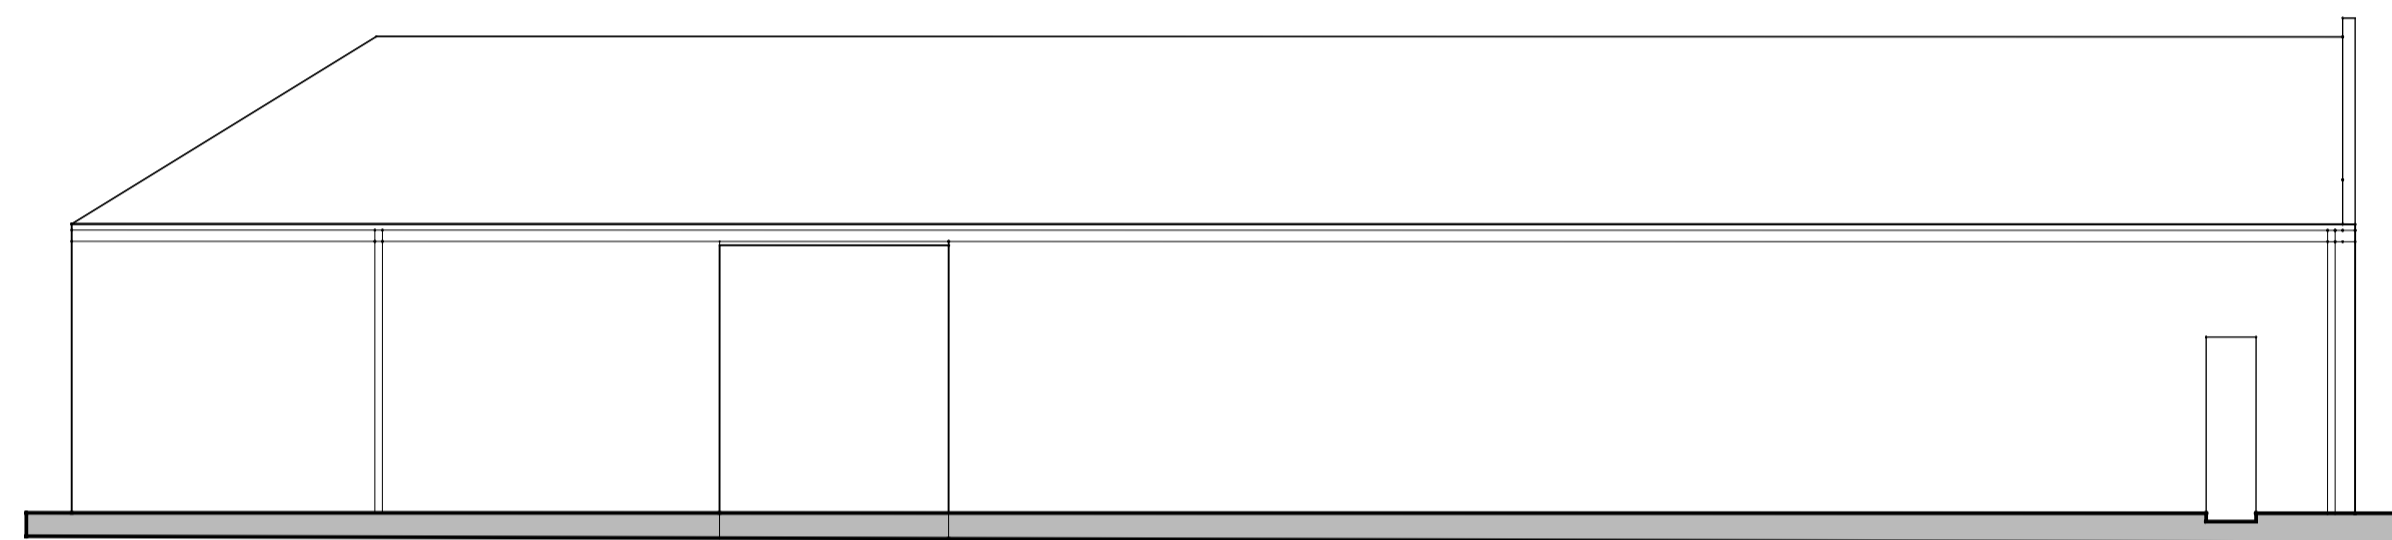


Northeast Elevation

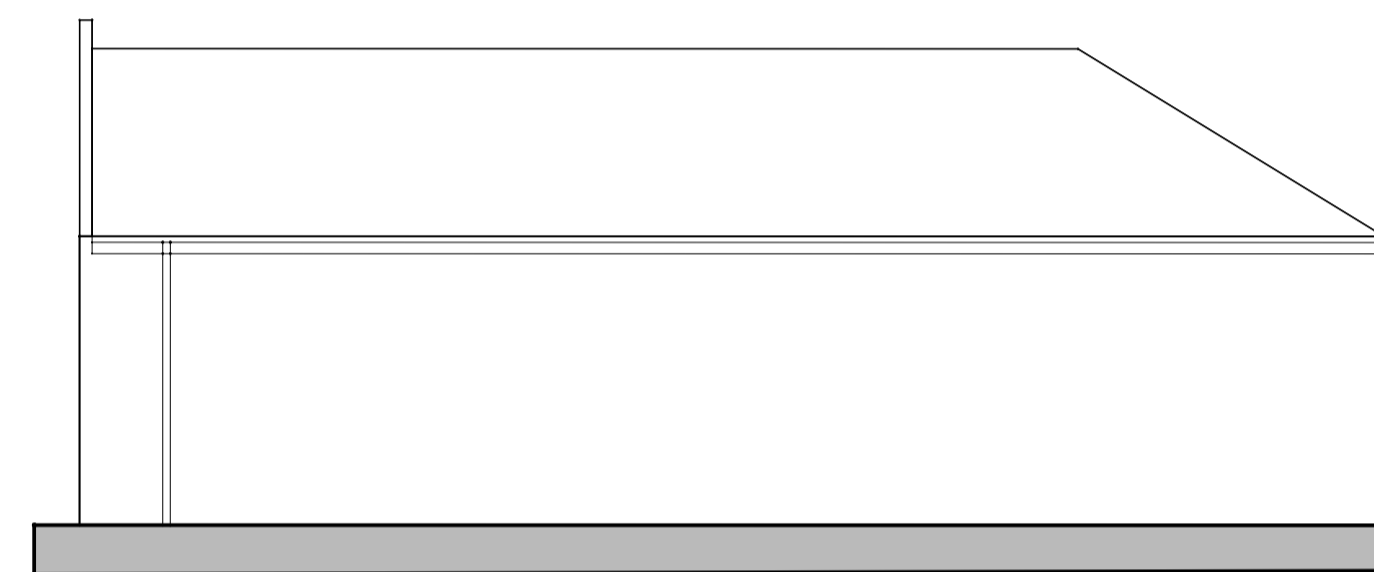

Southeast Elevation

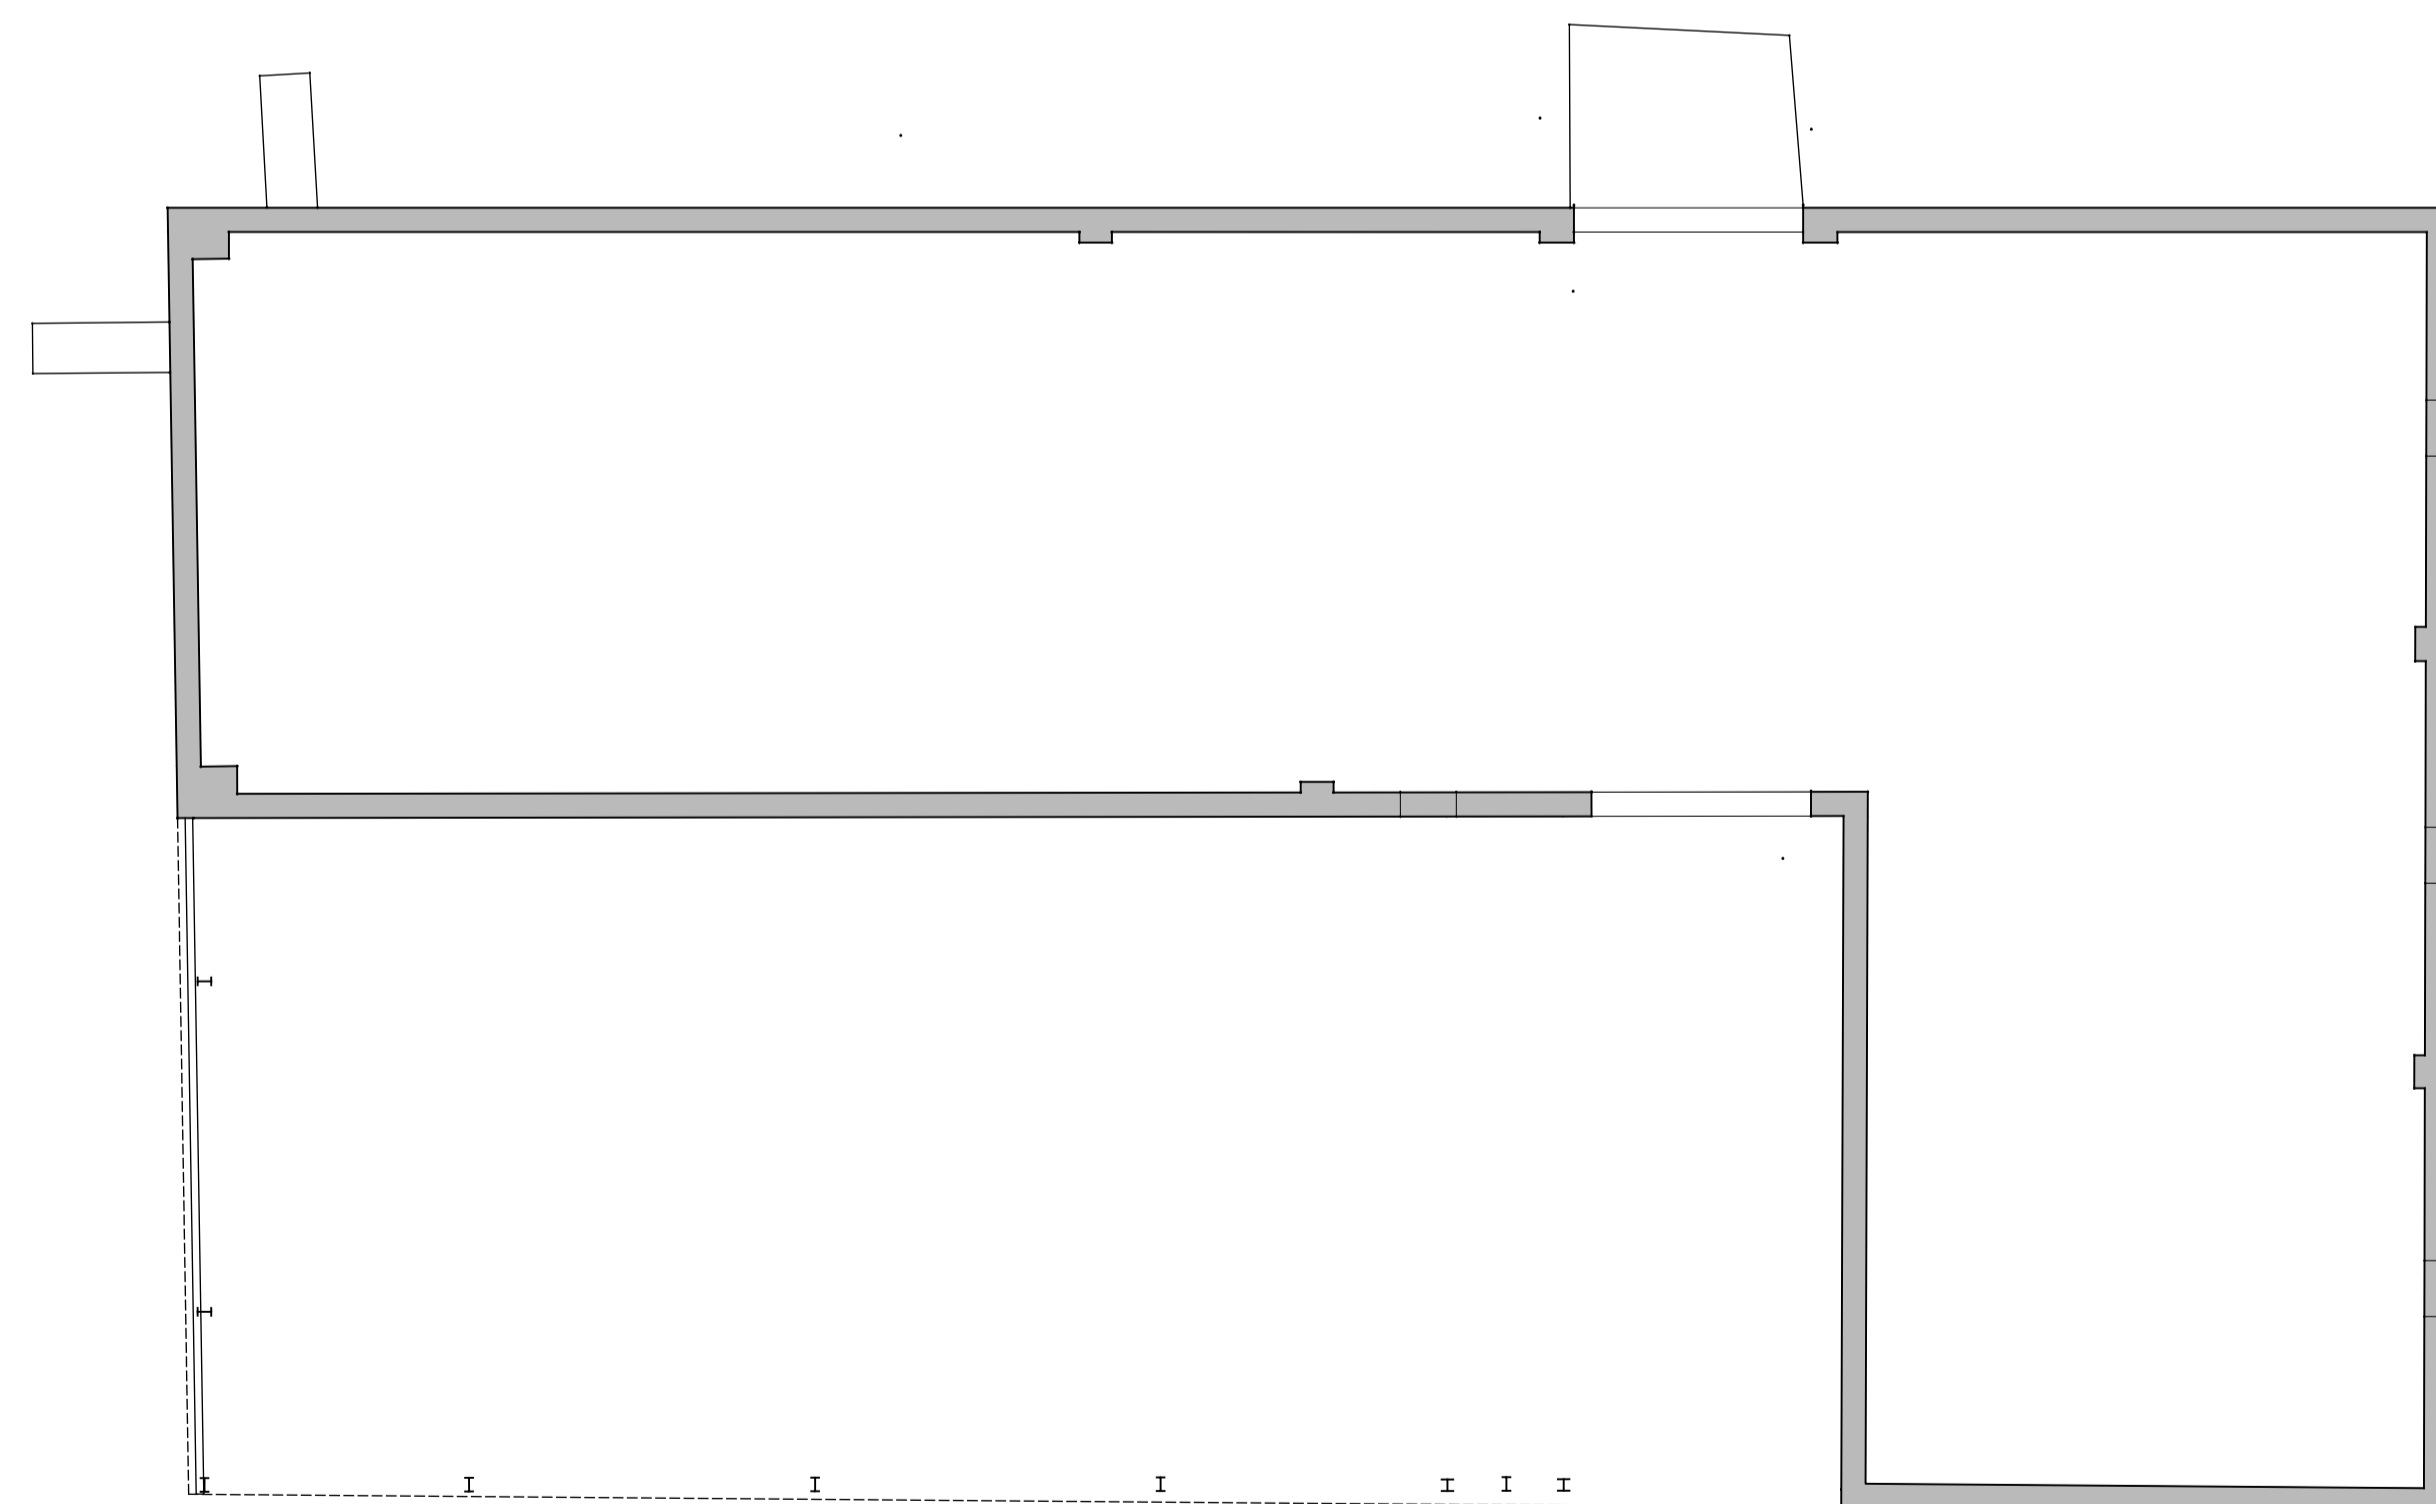

Ground Floor Plan

 


Notes

Copyright
 © Robert Doughty Consultancy Limited.
 All rights described in the Copyright, Designs and Patents Act 1988 have been asserted.

Ordnance Survey Map
 © Crown Copyright. OS Licence No: AR 100010613.

Dimensions
 All dimensions shown are for the purposes of obtaining the relevant planning permission only.

CDM 2015
 This drawing is for illustrative purposes and/or obtaining the relevant planning permission only. It should not be used for construction and accordingly, risk identification under the Construction (Design & Management) Regulations 2015 has not been undertaken.

 

Rev	Description	Date

rdc
 Robert Doughty
 Consultancy

32 High Street, Helpringham
 Sleaford, Lincolnshire, NG34 0RA

Tel: 01529 421646
 Email: admin@rdc-landplan.co.uk
 Web: www.rdc-landplan.co.uk

Client
 George Hay & Sons Limited

Project
 Weston Barn House
 Spalding Marsh

Drawing
 Existing Plan & Elevations

Scale @ A1
 1: 100

Date
 30/09/24

Drawn By
 NG

Checked By
 .

Job Number
 1154-3

Status
 FP

Purpose of Issue
 Planning

Drawing No.
 1154-3_FP_GA01

Rev
 -