

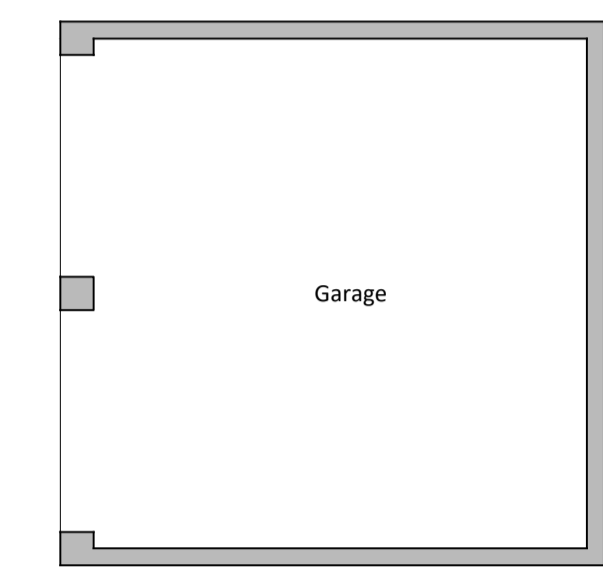
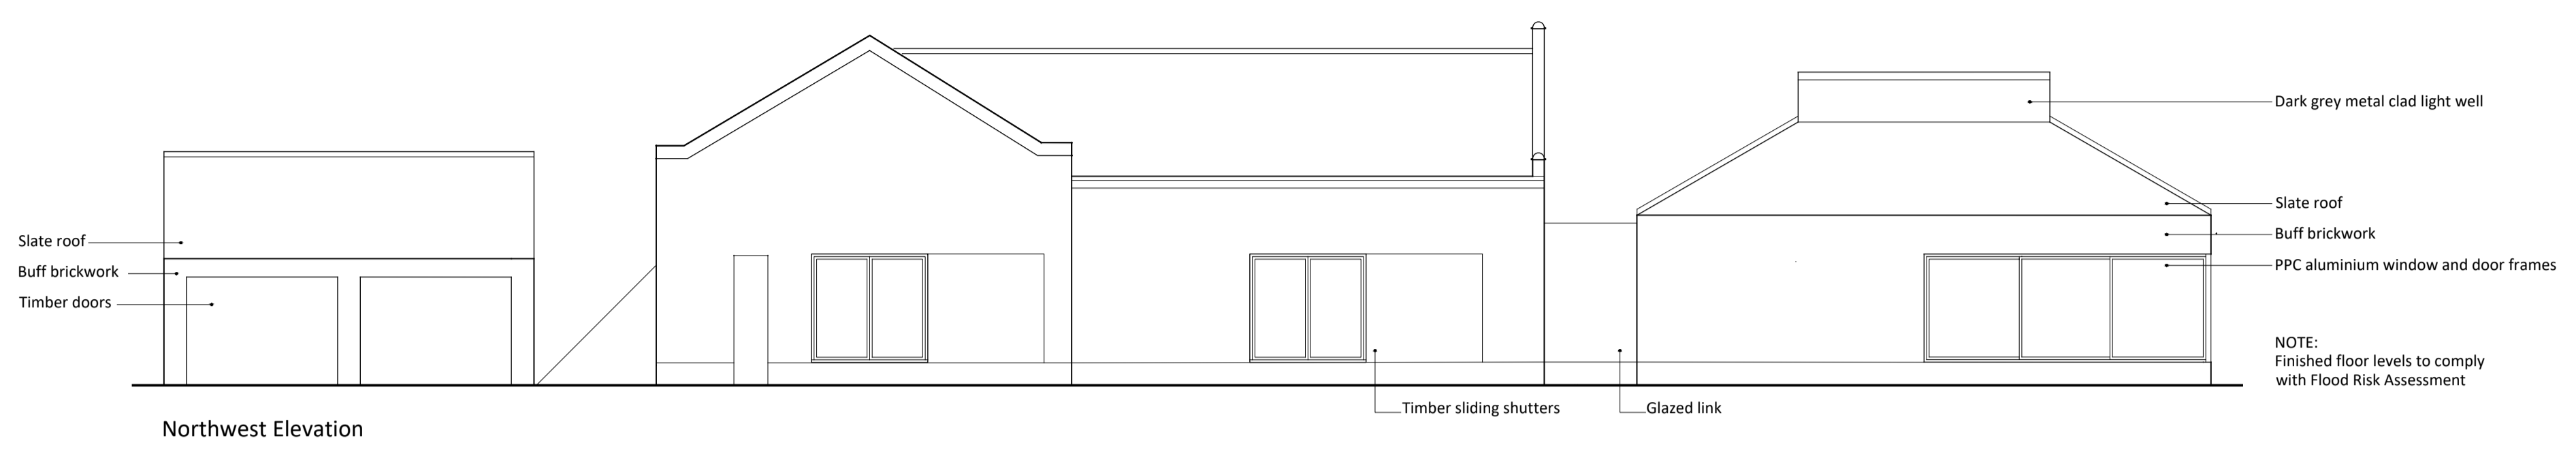
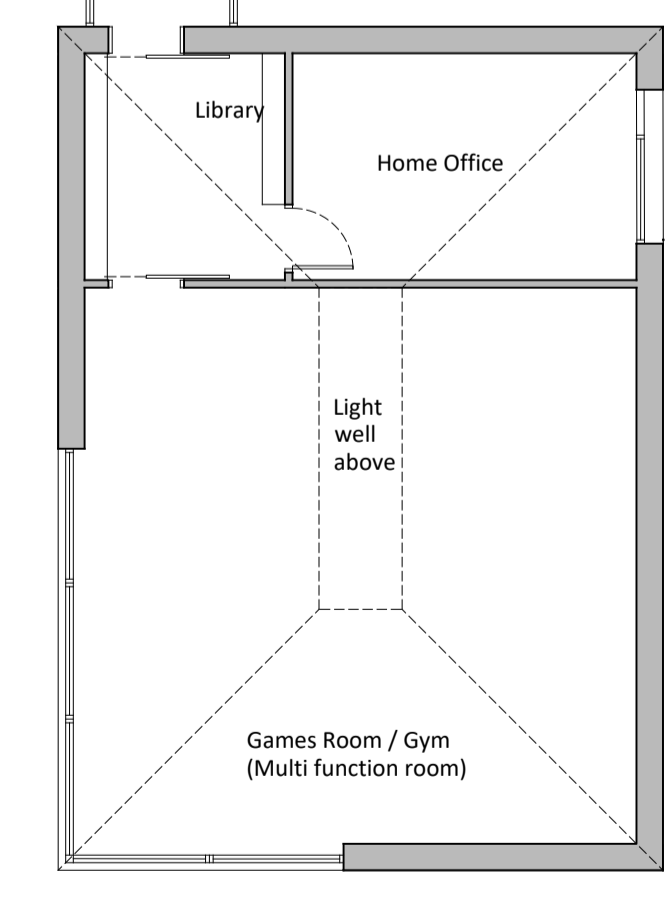
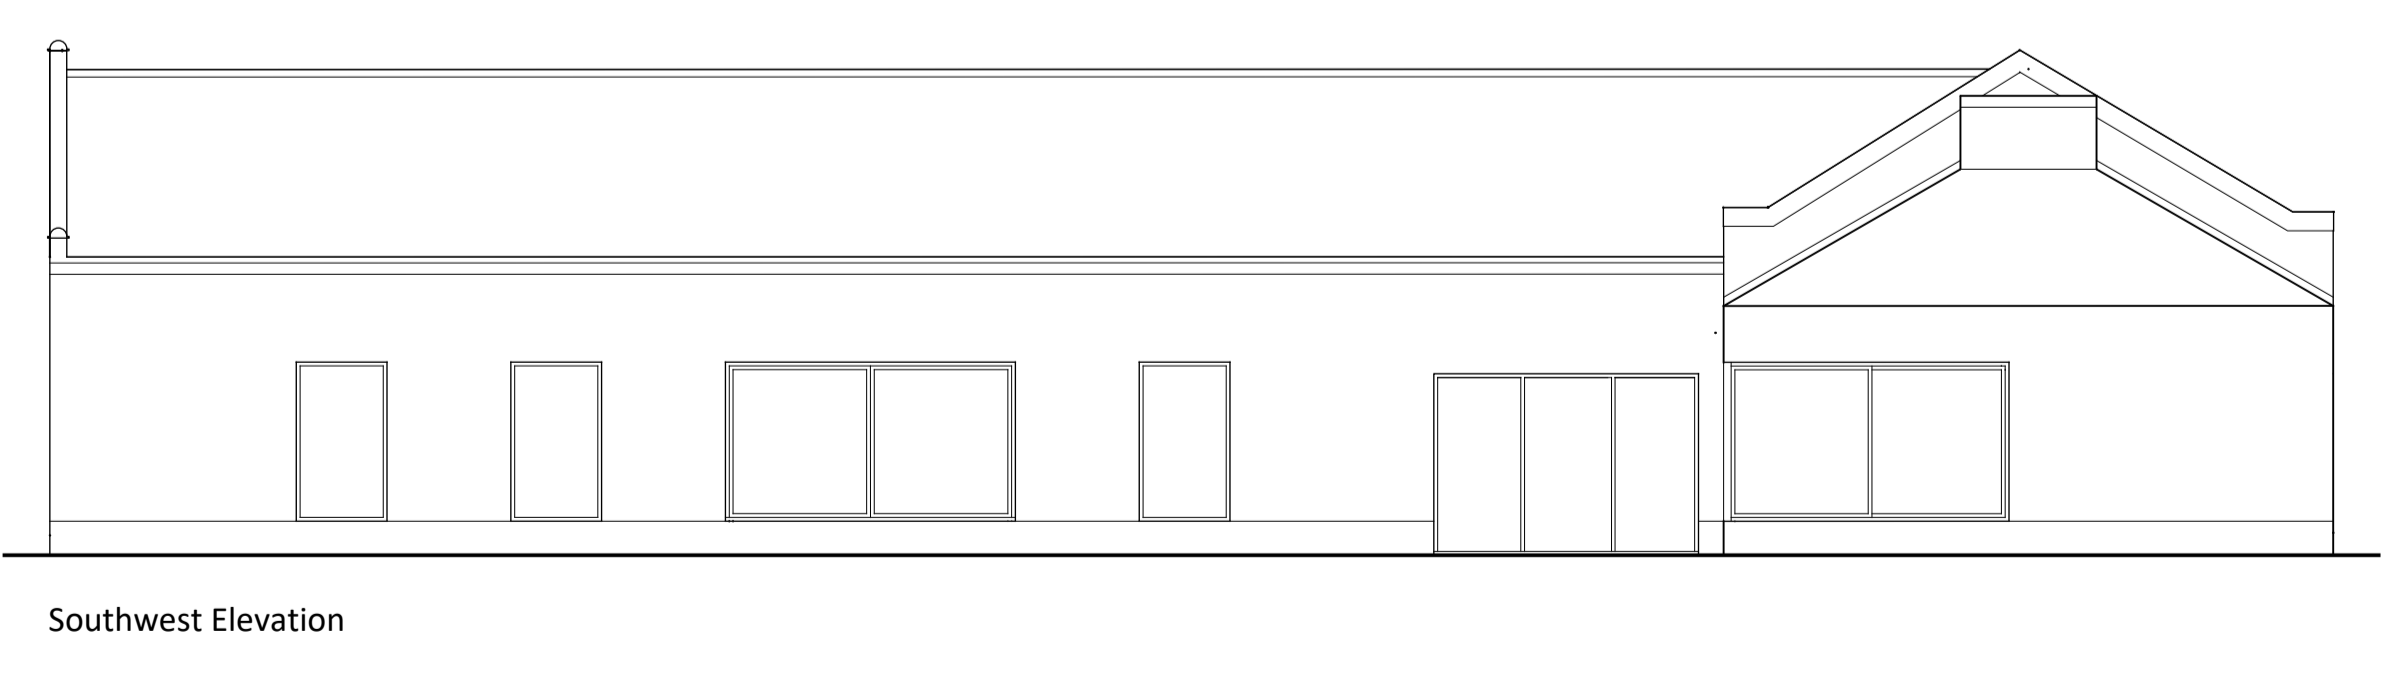
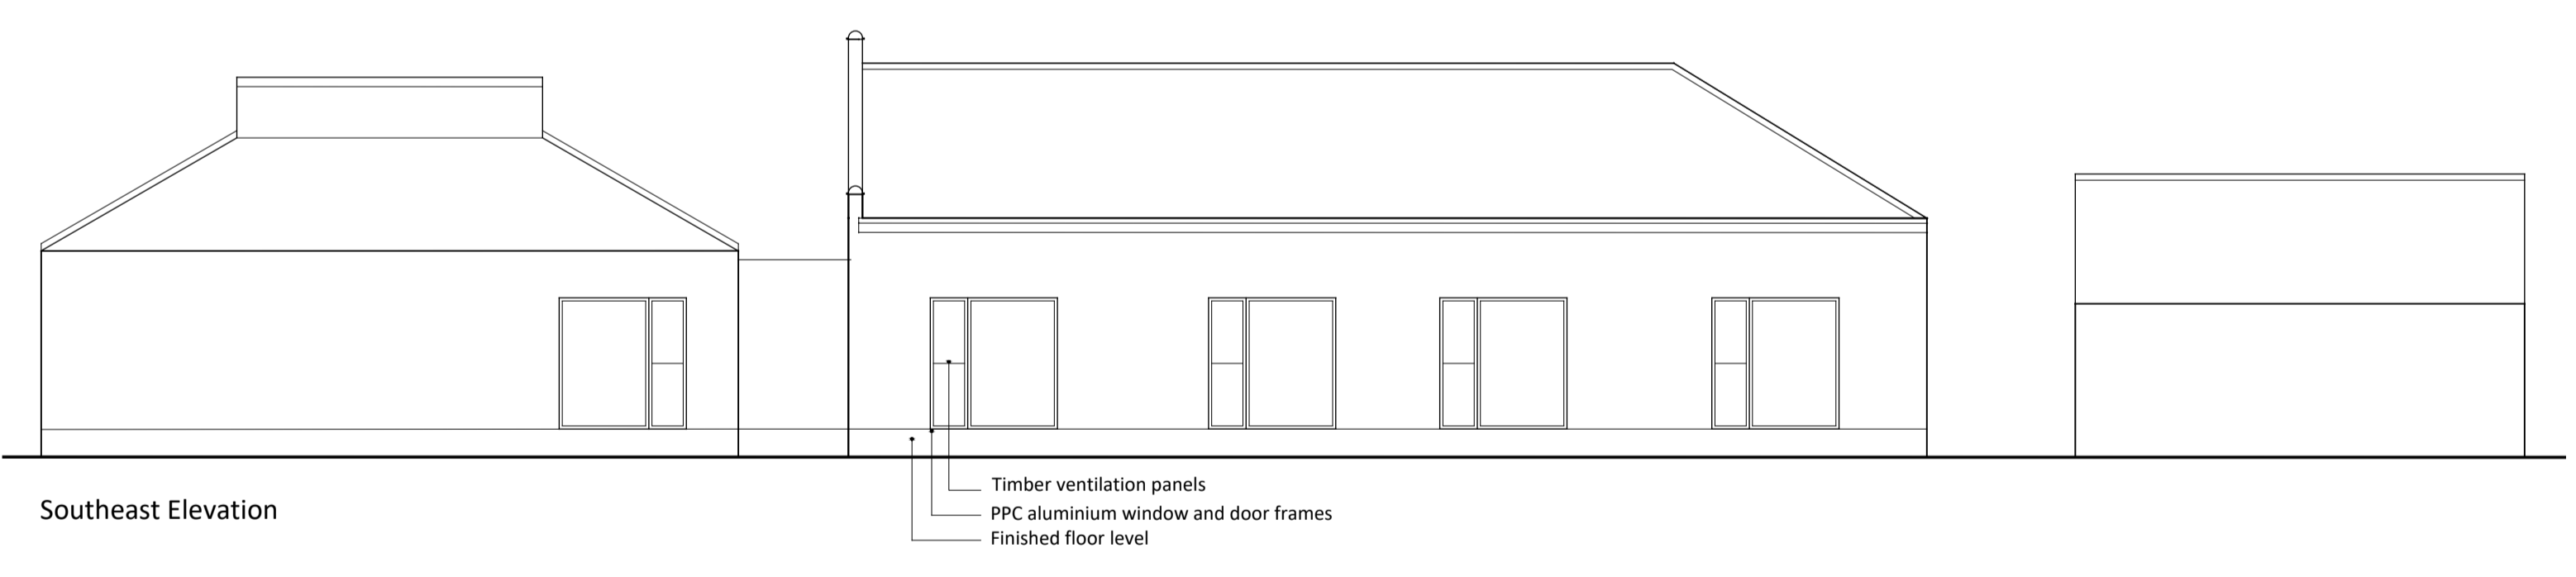



Notes
Copyright
 © Robert Doughty Consultancy Limited.
 All rights described in the Copyright, Designs and Patents Act 1988 have been asserted.
Ordinance Survey Map
 © Crown Copyright. OS Licence No: AR 100010613.
Dimensions
 All dimensions shown are for the purposes of obtaining the relevant planning permission only.
CDM 2015
 This drawing is for illustrative purposes and/or obtaining the relevant planning permission only. It should not be used for construction and accordingly, risk identification under the Construction (Design & Management) Regulations 2015 has not been undertaken.

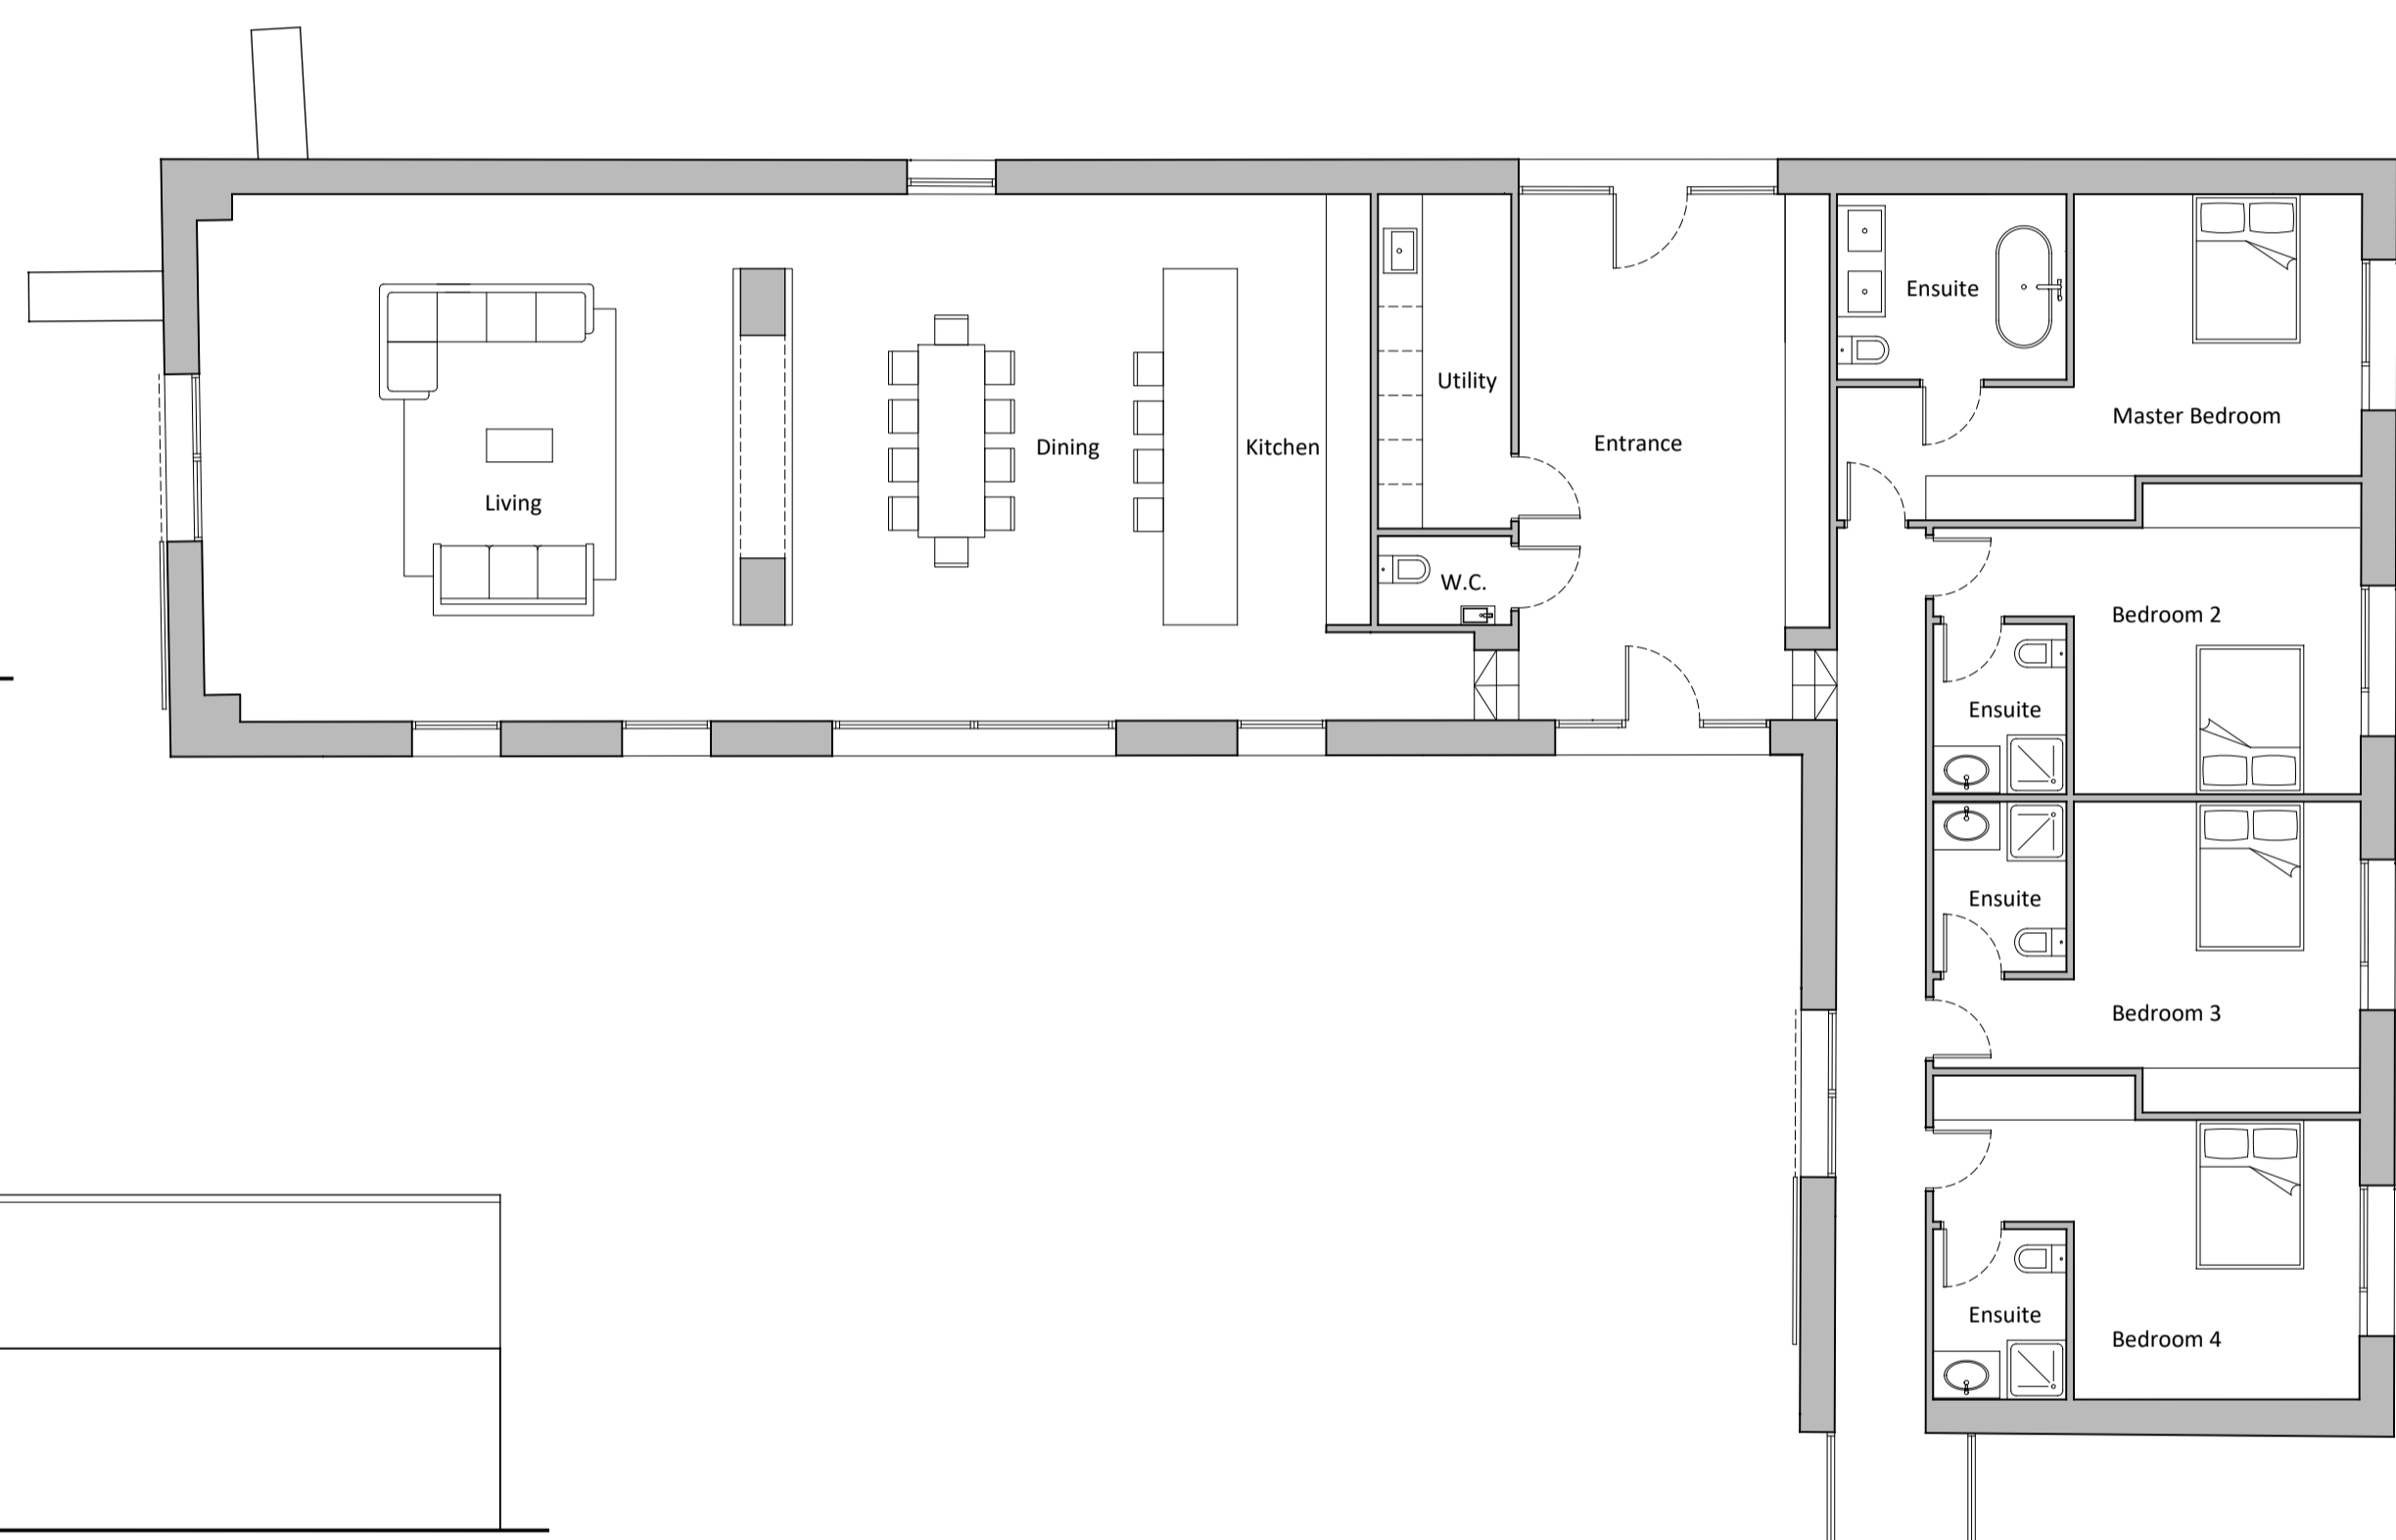

NOTE:
 Finished floor levels to comply with Flood Risk Assessment

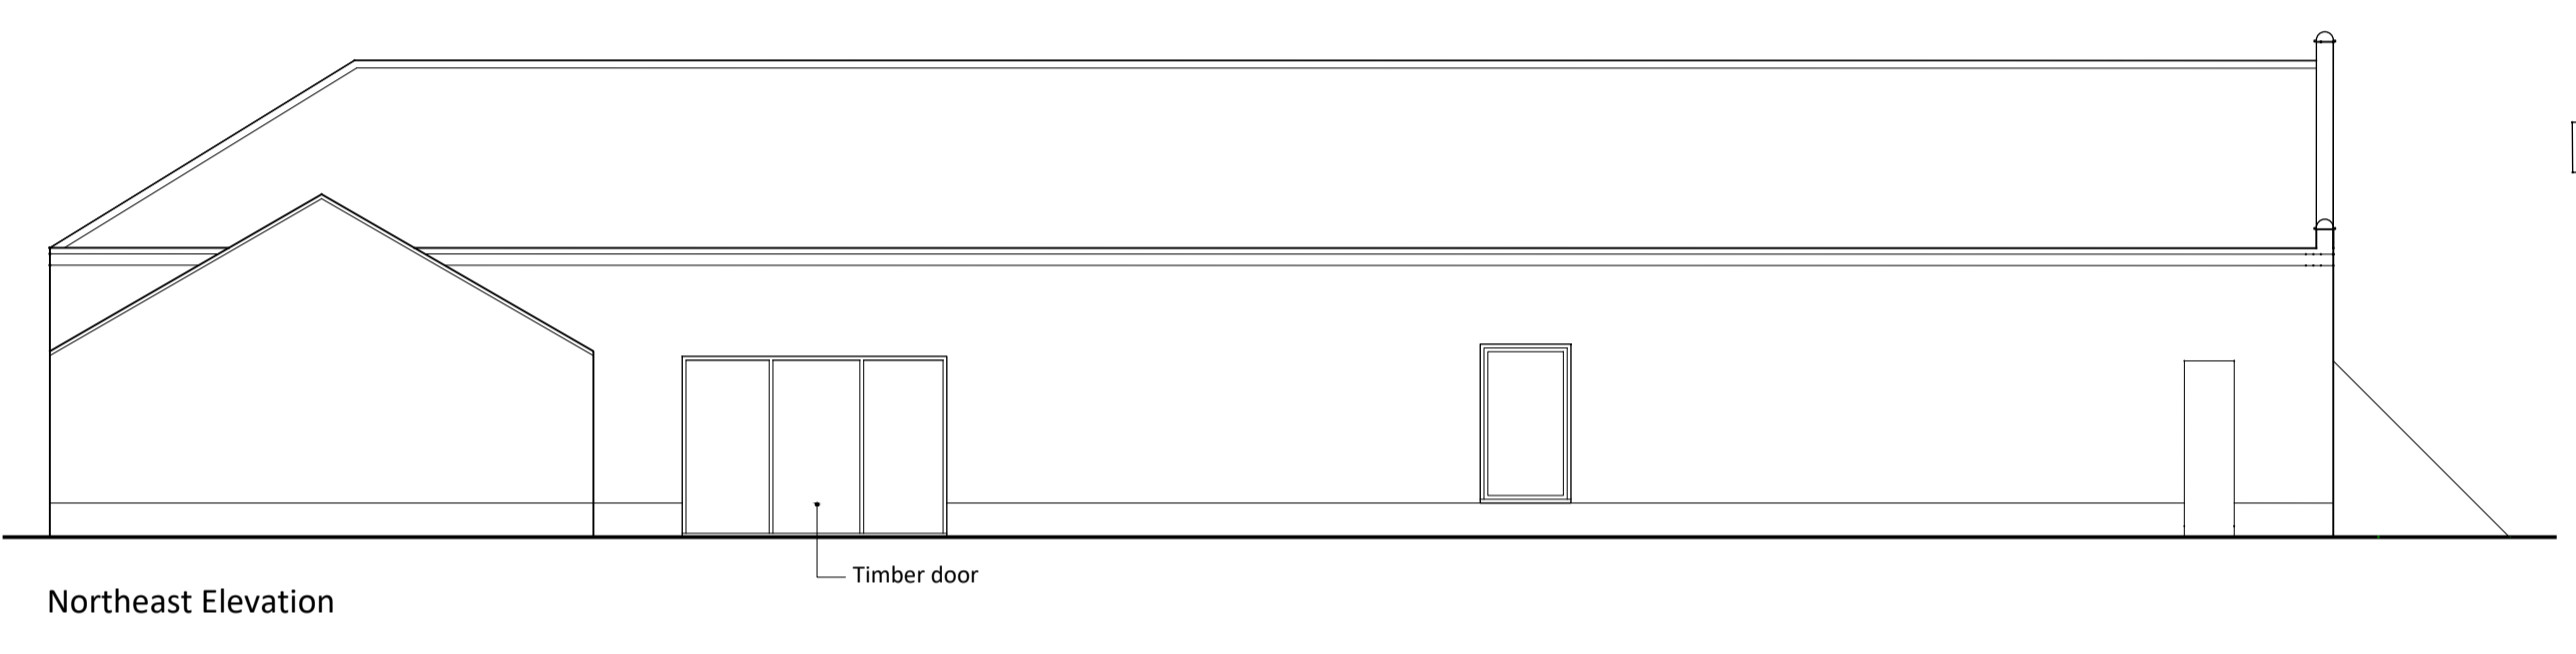

Ground Floor Plan

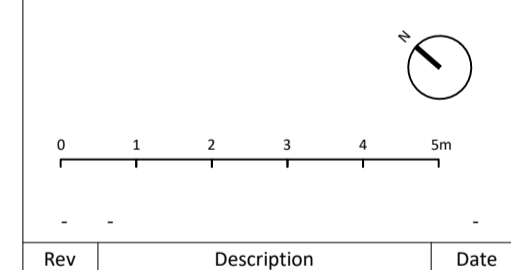

Rev	Description	Date

rdc
 Robert Doughty Consultancy
 32 High Street, Helpringham
 Sleaford, Lincolnshire, NG34 0RA
 Tel: 01529 421646
 Email: admin@rdc-landplan.co.uk
 Web: www.rdc-landplan.co.uk

Client
 George Hay & Sons Limited

Project
 Weston Barn House
 Spalding Marsh

Drawing
 Proposed Plan & Elevations

Scale @ A1 1: 100
Date 30/09/24

Drawn By NG
Checked By .

Job Number 1154-3
Status FP
Purpose of Issue Planning

Drawing No. 1154-3_FP_GA02
Rev -