
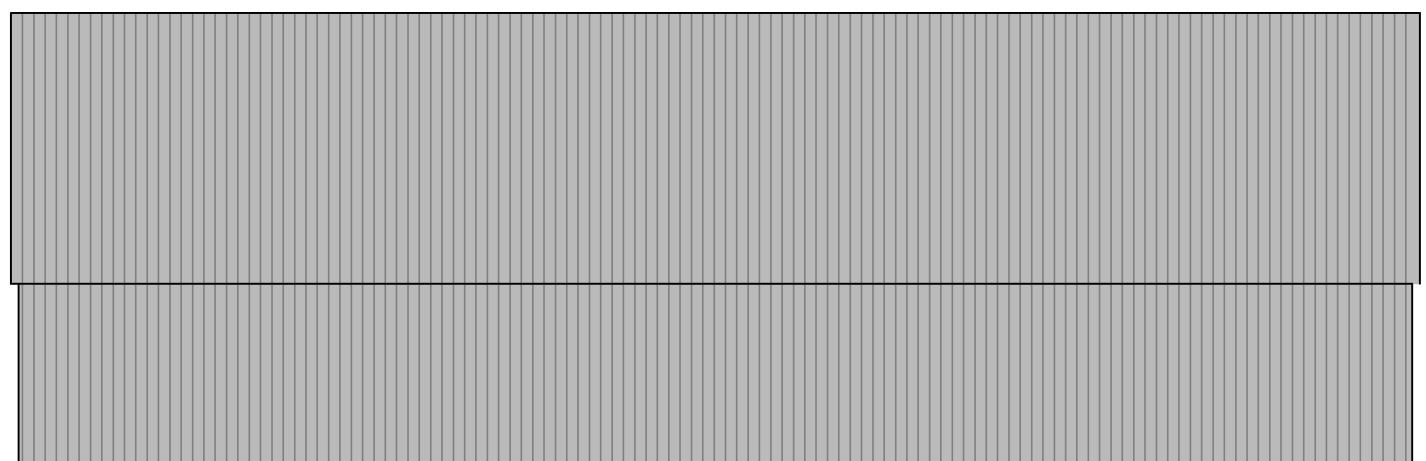
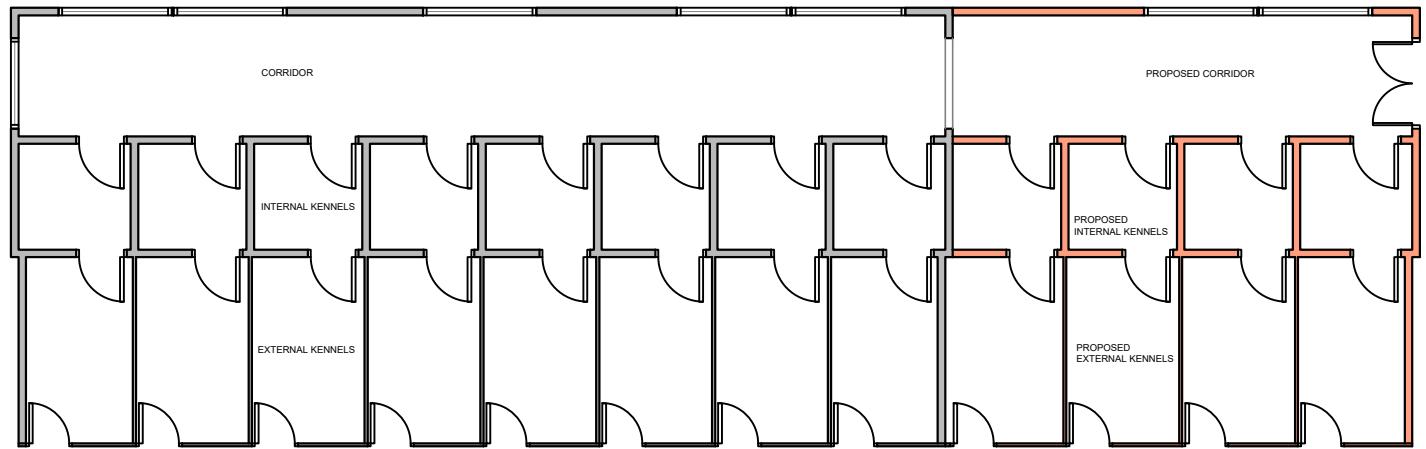


Notes


Report any discrepancies to the author.

Do not scale from this drawing.

This drawing is copyrighted to Temple Ford Design LTD.

 

ROOF PLAN

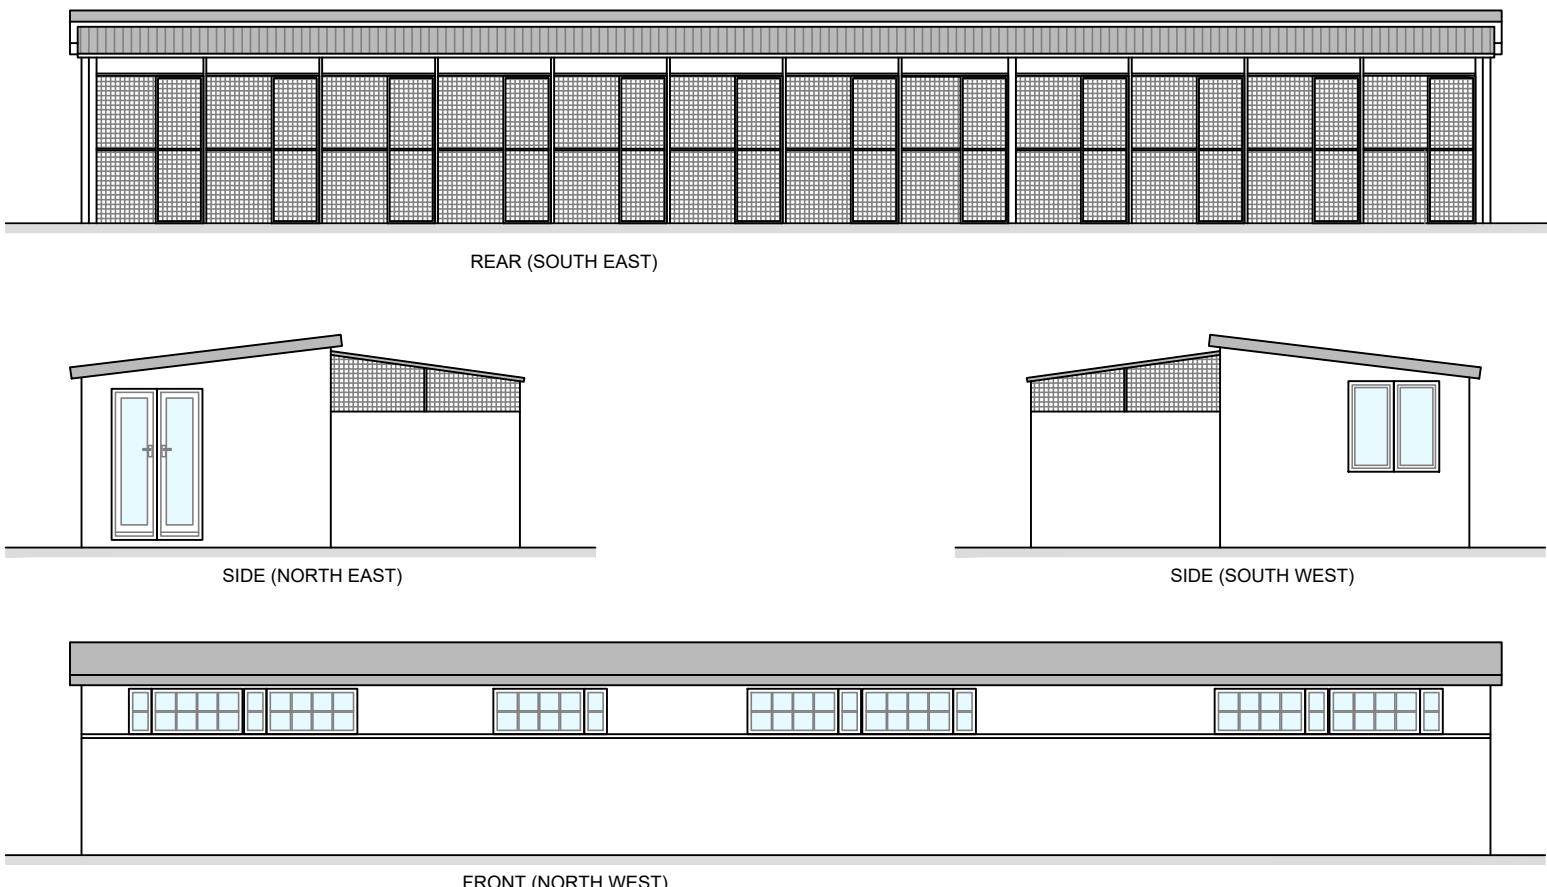

Revision Notes:		
Rev:	Date:	Description:
~	~	~

Date:	January 2025	
Scale @ A3:	1:100	
Drawing Status:	Planning	Drawn: CW
		Checked: DMM

Project:	Kennels, The Melrose Dowsdale Bank, PE12 0TZ	
Drawing Title:	Kennels 1 As Proposed	
Project:	Dwg No:	Rev:

Client:	Mundicao Kennels	
Project:	2219	Dwg No: D01
Rev:	~	