


 Change Of Use To Domestic

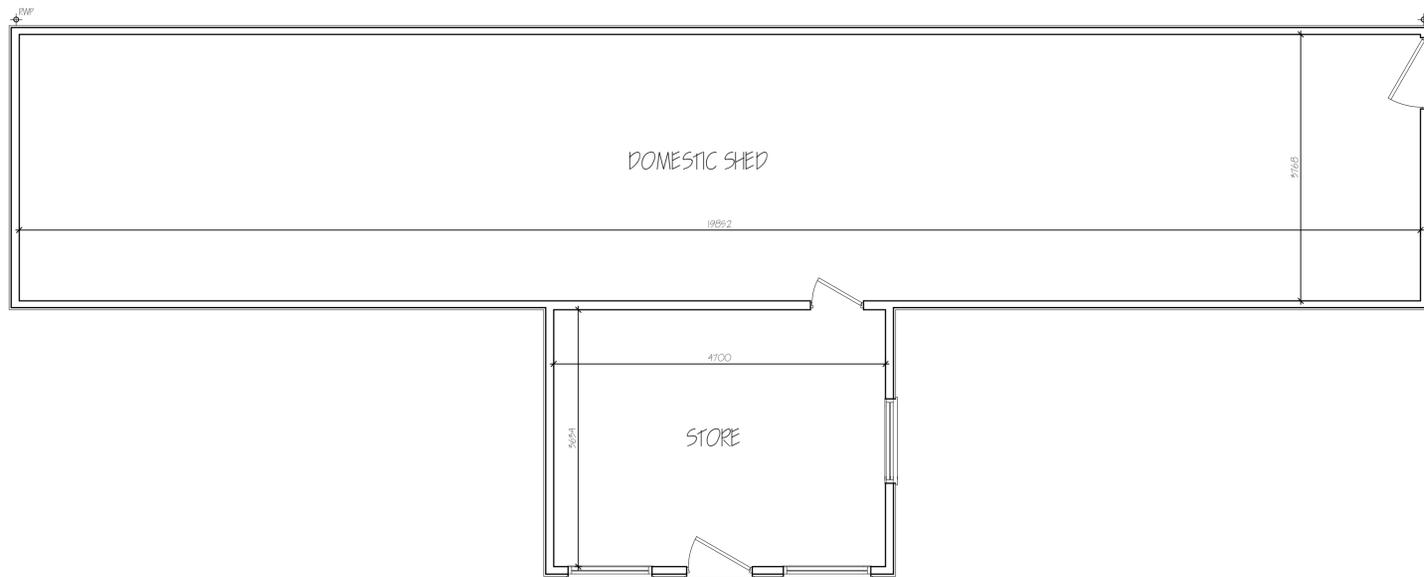

GROUND FLOOR PLAN - EXISTING

ref.	revision	date
A	LOCATION PLAN RED LINE INCREASED - PLANNING	FEB 2026

G. R. MERCHANT LTD.
ARCHITECTURAL CONSULTANTS



4 Wrights Mews
 12A Park Road, Holbeach,
 Spalding, Lincs. PE12 7EE
 Tel: 01406 490800
 E-Mail: office@grmerchantltd.com
 Website: www.grmerchantltd.com

Project
 CONVERSION OF CATTERY TO DOMESTIC SHED
 EAGLE HOUSE, MILLGATE
 WHARFLODE
 SPALDING, Lincs. PE12 6RY.

Client
 MR & MRS R. VICKERS.

Drawing
 FLOOR PLANS - EXISTING
 ELEVATIONS - EXISTING
 SITE & LOCATION PLANS

Job Ref: 4455-25 Drawing No: OIA

Date: JANUARY 2026 Drawn: SLB

Scales
 1:50 (Unless Otherwise Stated)

DO NOT SCALE FROM THIS DRAWING
 This drawing is copyright and may not be altered, copied, photographed or used for any other purpose other than that for which it is issued. The General Contractor is to check all dimensions on site and report any discrepancies to G. R. Merchant Ltd. All details shown on this drawing including foundations are based upon typical site conditions related to the area. No responsibility can be accepted for abnormal conditions which may be discovered during construction unless reported to the G. R. Merchant Ltd as that design amendments may be considered. Site soil surveys are recommended in respect of foundations to establish specific site conditions before foundation work is undertaken. This drawing is limited in the amount of information contained and does not purport to constitute a full specification of the works. It is issued for the purpose of obtaining Planning / Building Regulation approval. This drawing must not be used as a contract document alone. The works will not be approved or inspected on site by G. R. Merchant Ltd or any representative thereof. It is the client or their appointed contractor's responsibility to control workmanship, substitution of materials, adherence to specification, variation to correct defects, materials to be new unless otherwise stated and all components and materials etc. to be used fitted and installed etc. in strict accordance with manufacturer's instruction and relevant code of practice. Materials shall conform to appropriate British standard specification or BSA certificate or European code equivalent. The Employer / Client shall ensure that the appointed contractor in conversion and subject all measures necessary to achieve compliance with Health and Safety legislation for Building sites and Work places. The Employer / Client is advised that should the works need to comply with the Construction Design and Management Regulations an independent Principal Designer will be required. The works shall comprise of all that is shown on the drawing and details. Work that may not specifically be shown but may be reasonably inferred as necessary to carry out the works shall be deemed to be included. It is the client / land owners responsibility to be aware of the Party Wall etc. Act 1996, when building in close proximity to adjoining properties boundaries.