



Units 3 & 4


- General Notes**
1. All dimensions are shown in 'mm' unless otherwise stated.
 2. The contractor, sub-contractors and suppliers must verify all dimensions on site prior to the commencement of any work.
 3. This drawing is to be read in conjunction with all relevant engineers and specialist sub-contractors drawings and specifications.
 4. Any discrepancies are to be brought to the designers attention.

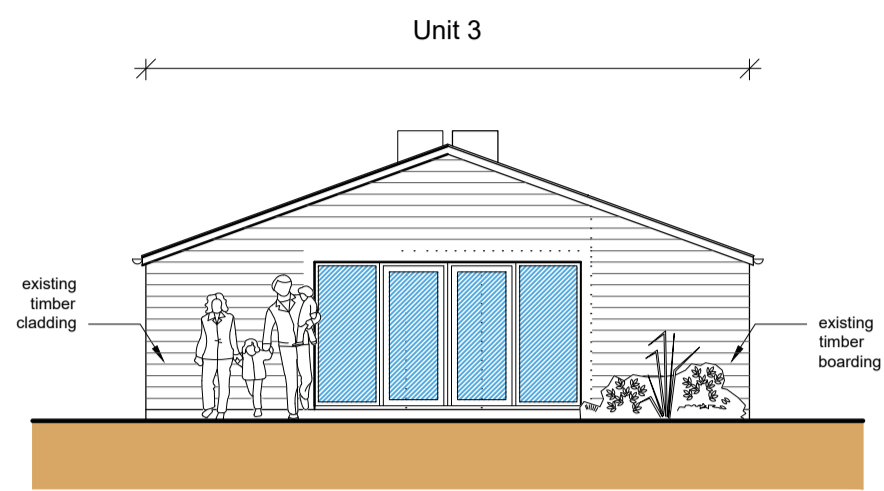


Front Elevation (W)
Scale: 1:100

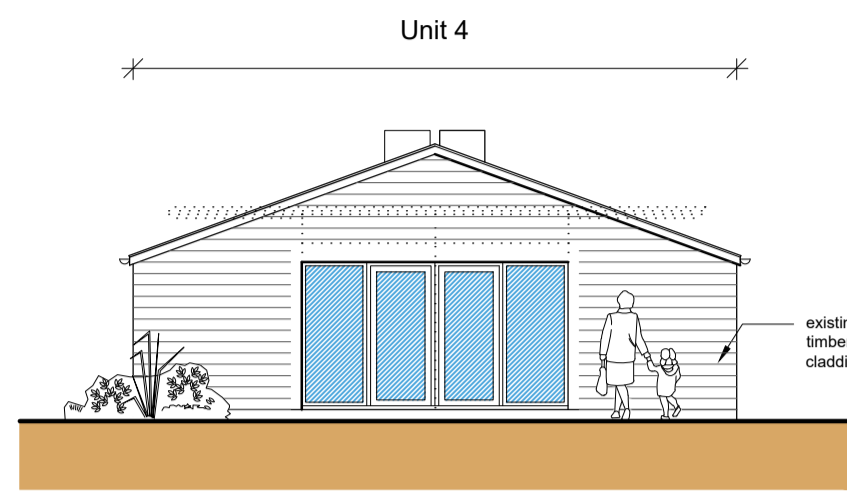


Front Elevation (E)
Scale: 1:100

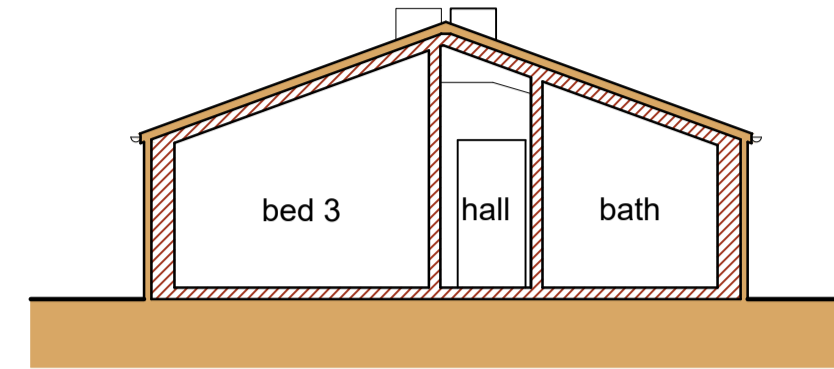


Section B-B
Scale: 1:100

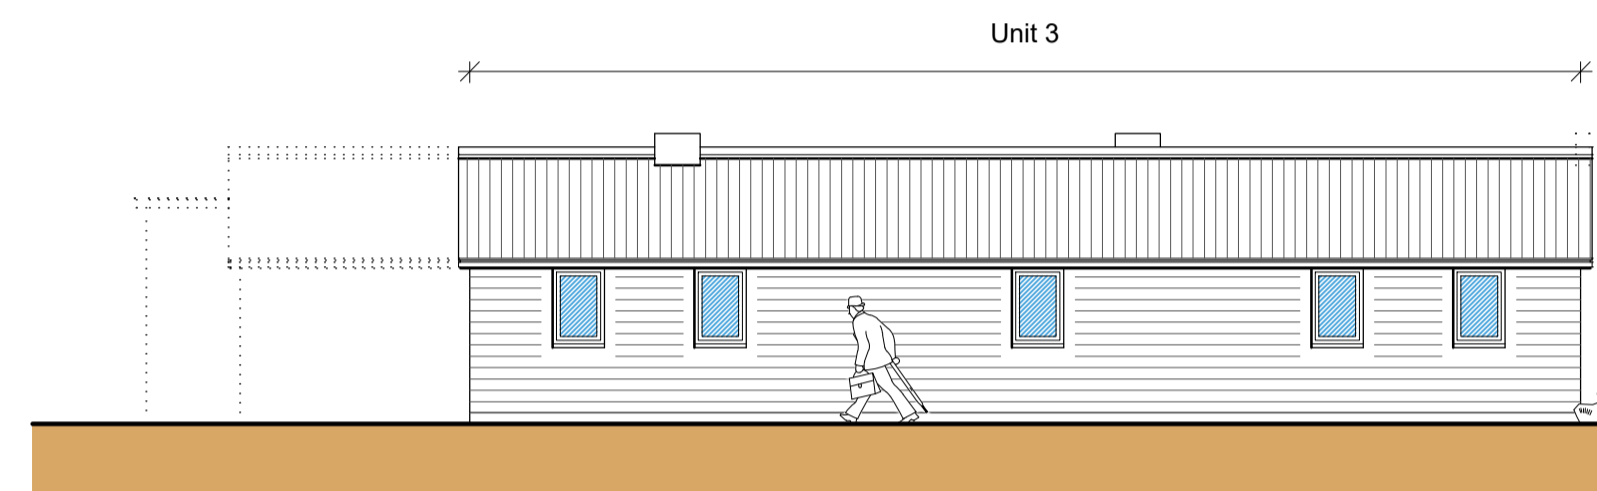


Side Elevation (S)
Scale: 1:100

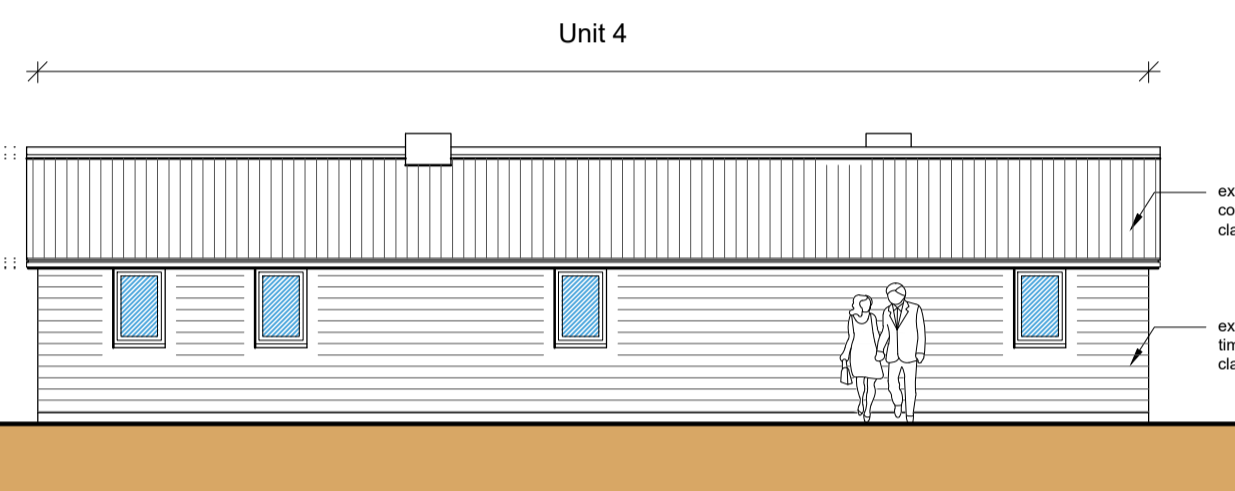

Side Elevation (S)
Scale: 1:100

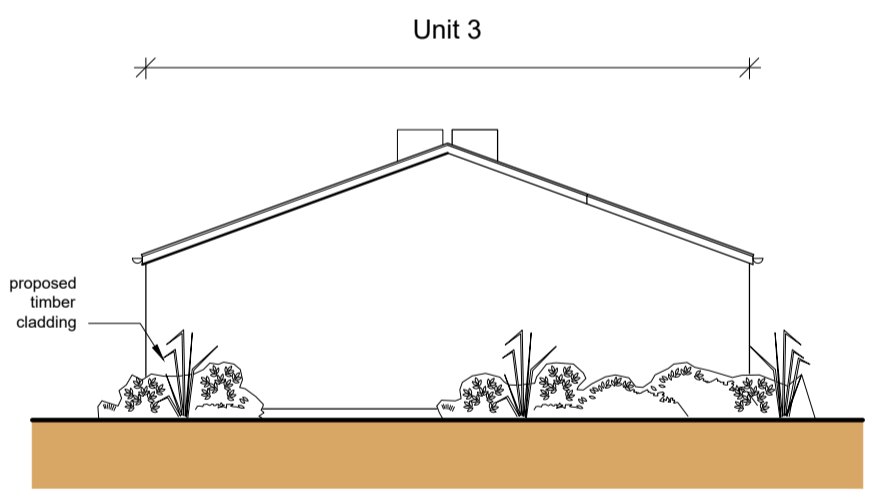


Rear Elevation (E)
Scale: 1:100

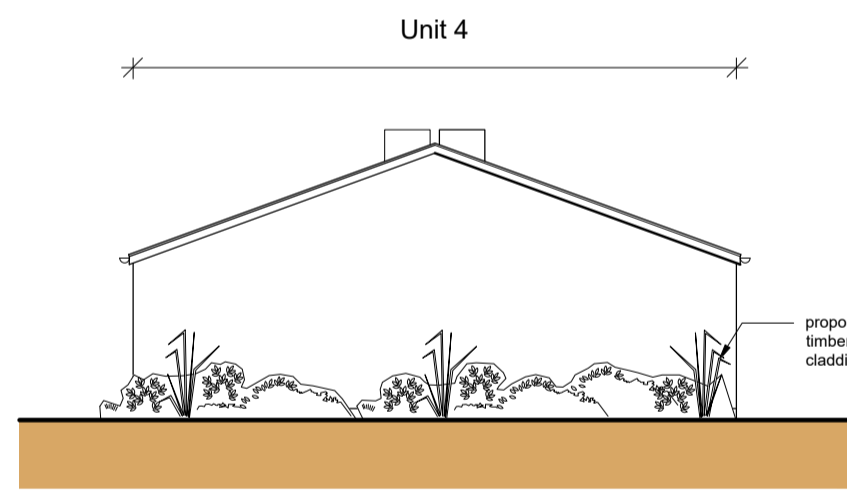


Rear Elevation (W)
Scale: 1:100

WALL KEY






- Indicates existing walls
- Indicates proposed walls
- Indicates features to be demolished

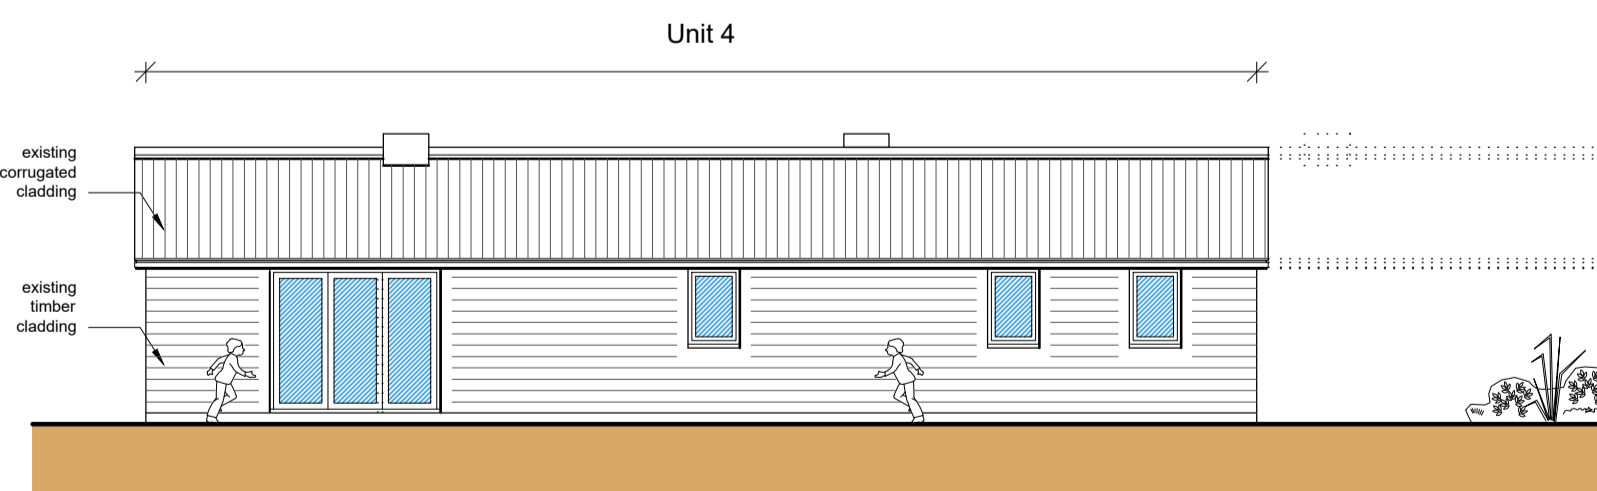

Side Elevation (N)
Scale: 1:100

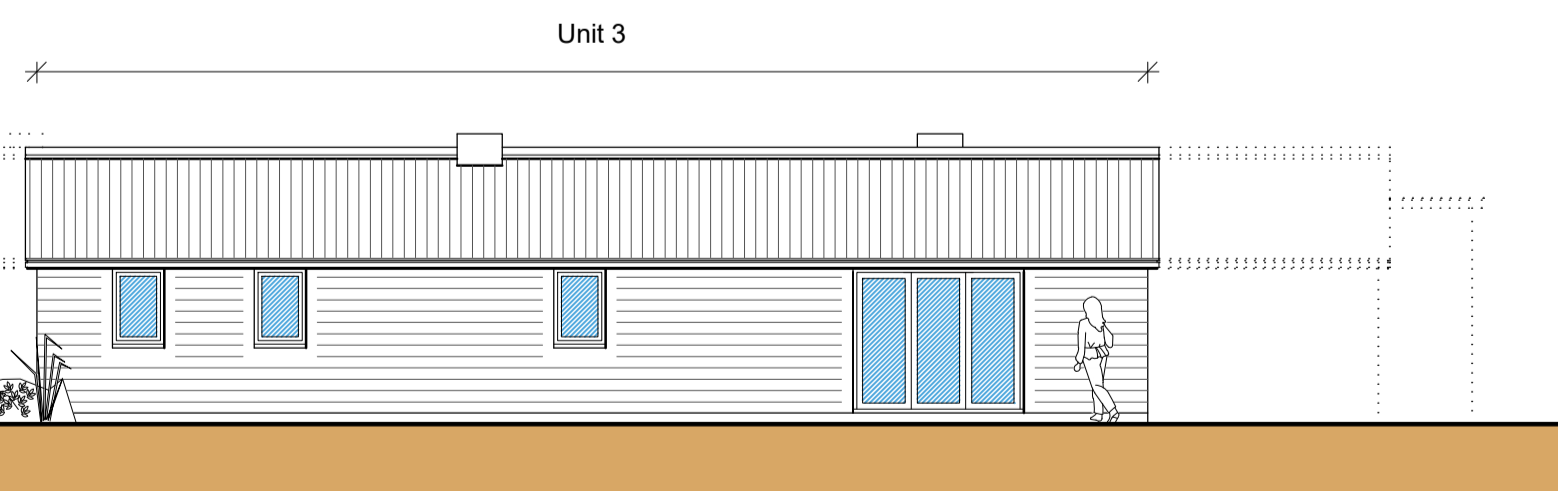

Side Elevation (N)
Scale: 1:100

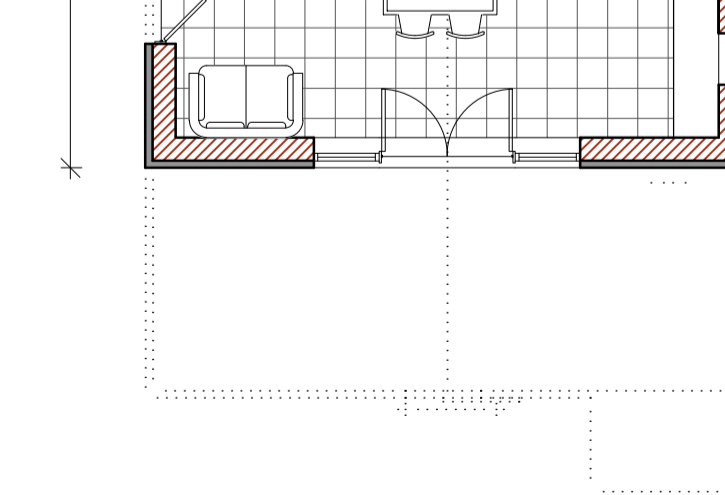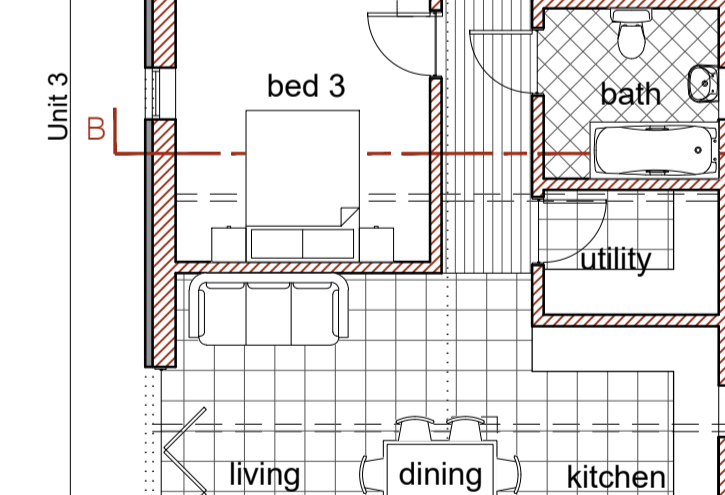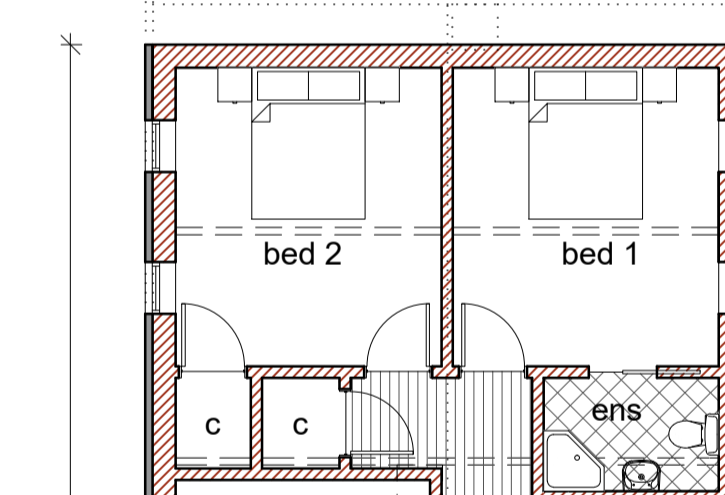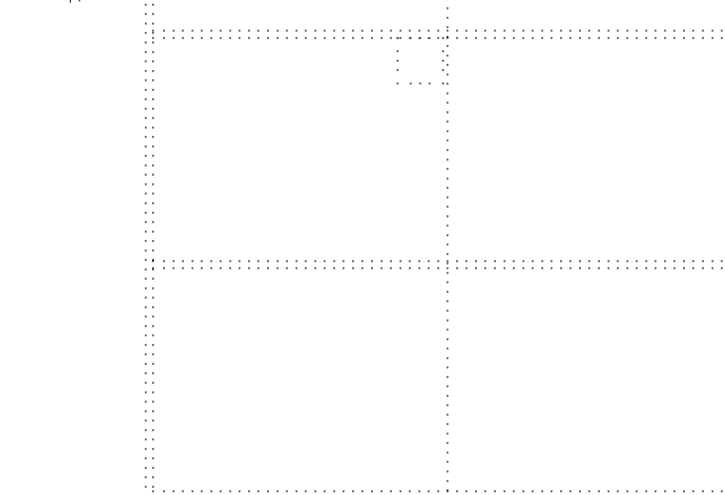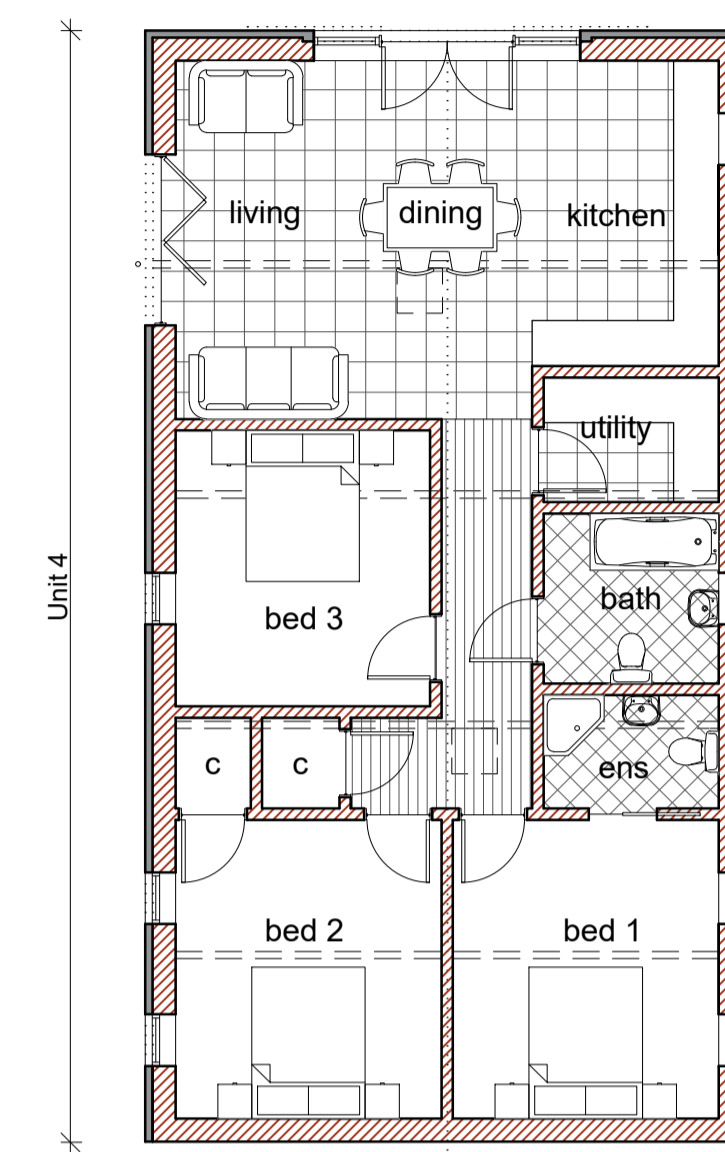

Floor Plan
Scale: 1:100

Floor Areas:
Unit 3 - 100 sqm
Unit 4 - 100 sqm

FOR APPROVAL

SWANN EDWARDS ARCHITECTURE

Swann Edwards Architecture Limited, Black Barn, Fen Road, Guyhim, Wisbech, Cambs. PE 13 4AA
t 01945 450694 e info@swannedwards.co.uk w www.swannedwards.co.uk

Job Title Proposed Barn Conversions Orchard Farm, Dowsdale Bank, Shepeau Stow, Spalding For: Mr T Dickens	Date November 2024	Drawn by BR	Checked by GE
Drawing Title Planning Drawing Units 3 & 4 Elevations, Section & Floor Plans	Job No. SE-2198	Sheet Size A1	Revision