




# Units 5 - 10

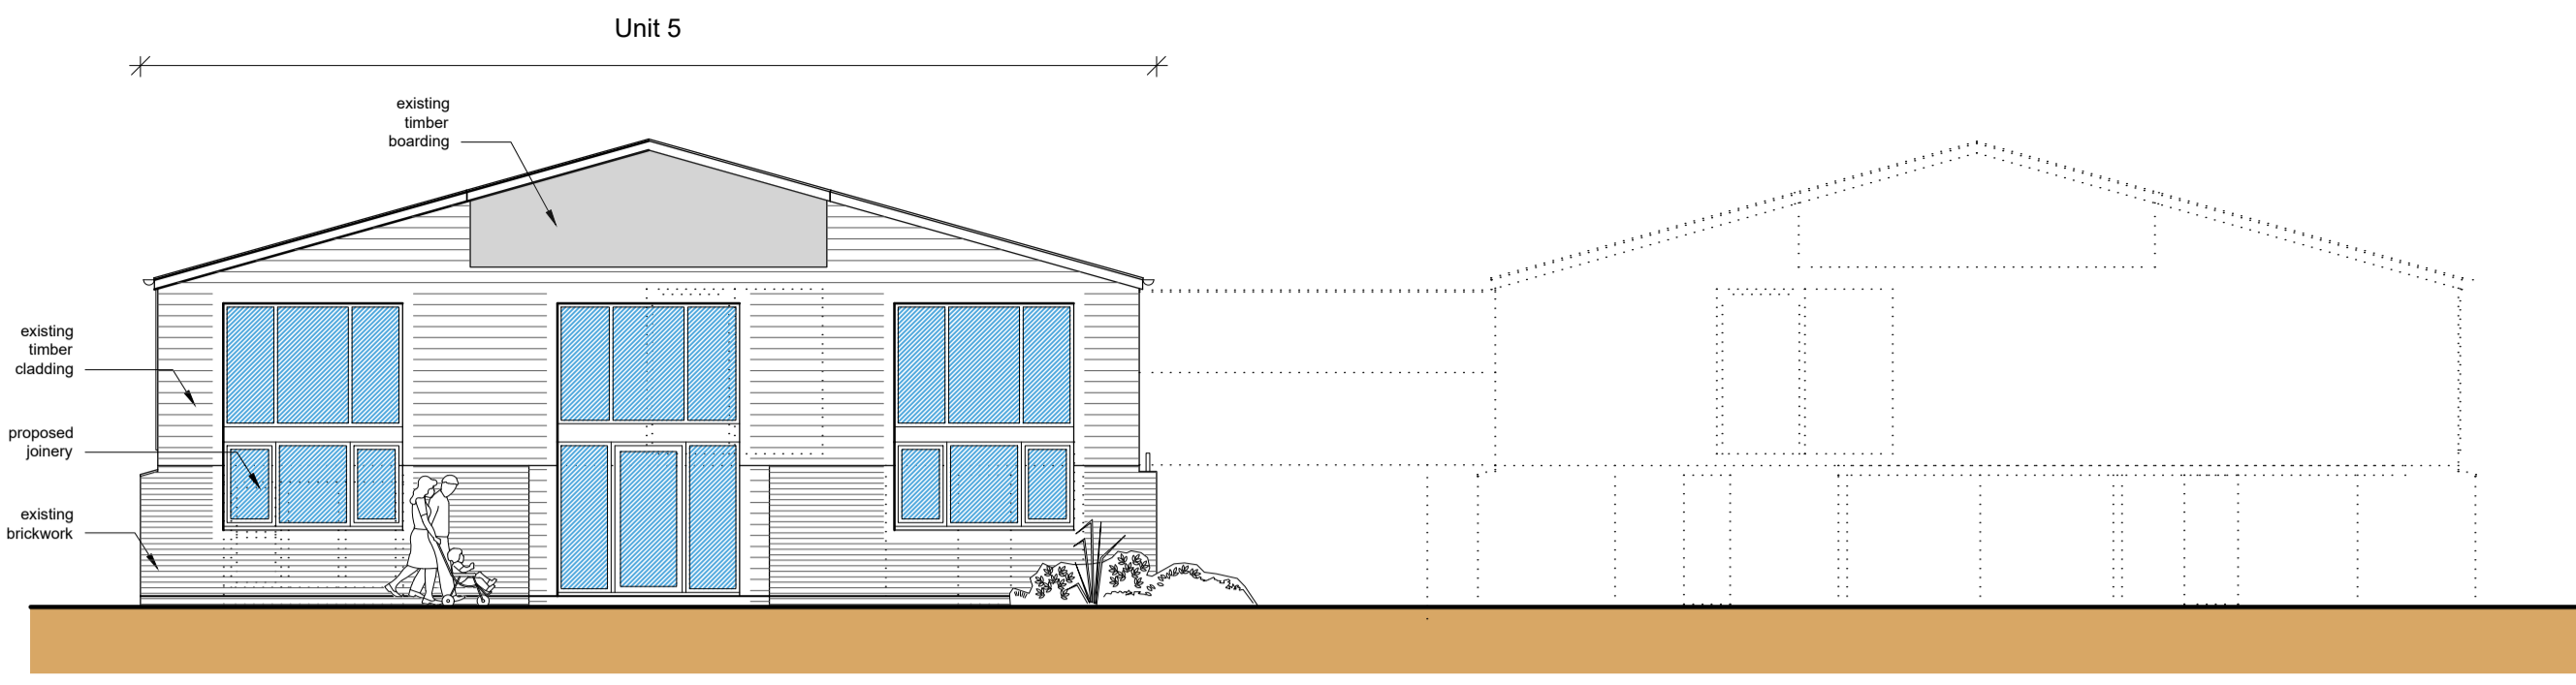


Front Elevation (W)  
Scale: 1:100  
metres

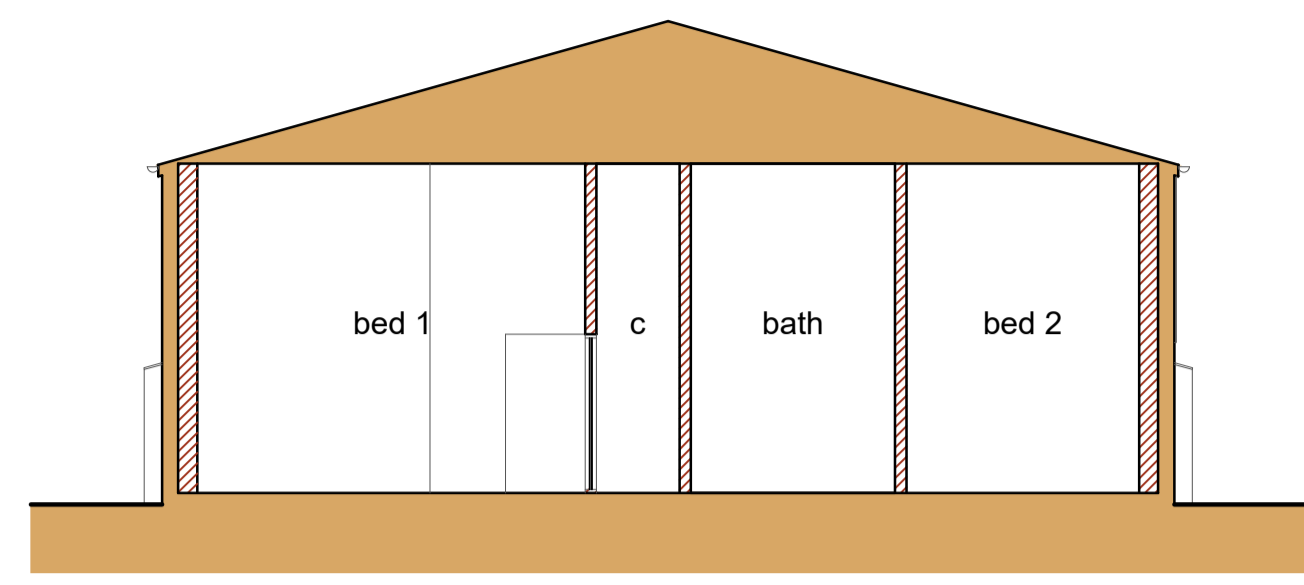


Section C-C  
Scale: 1:100  
metres

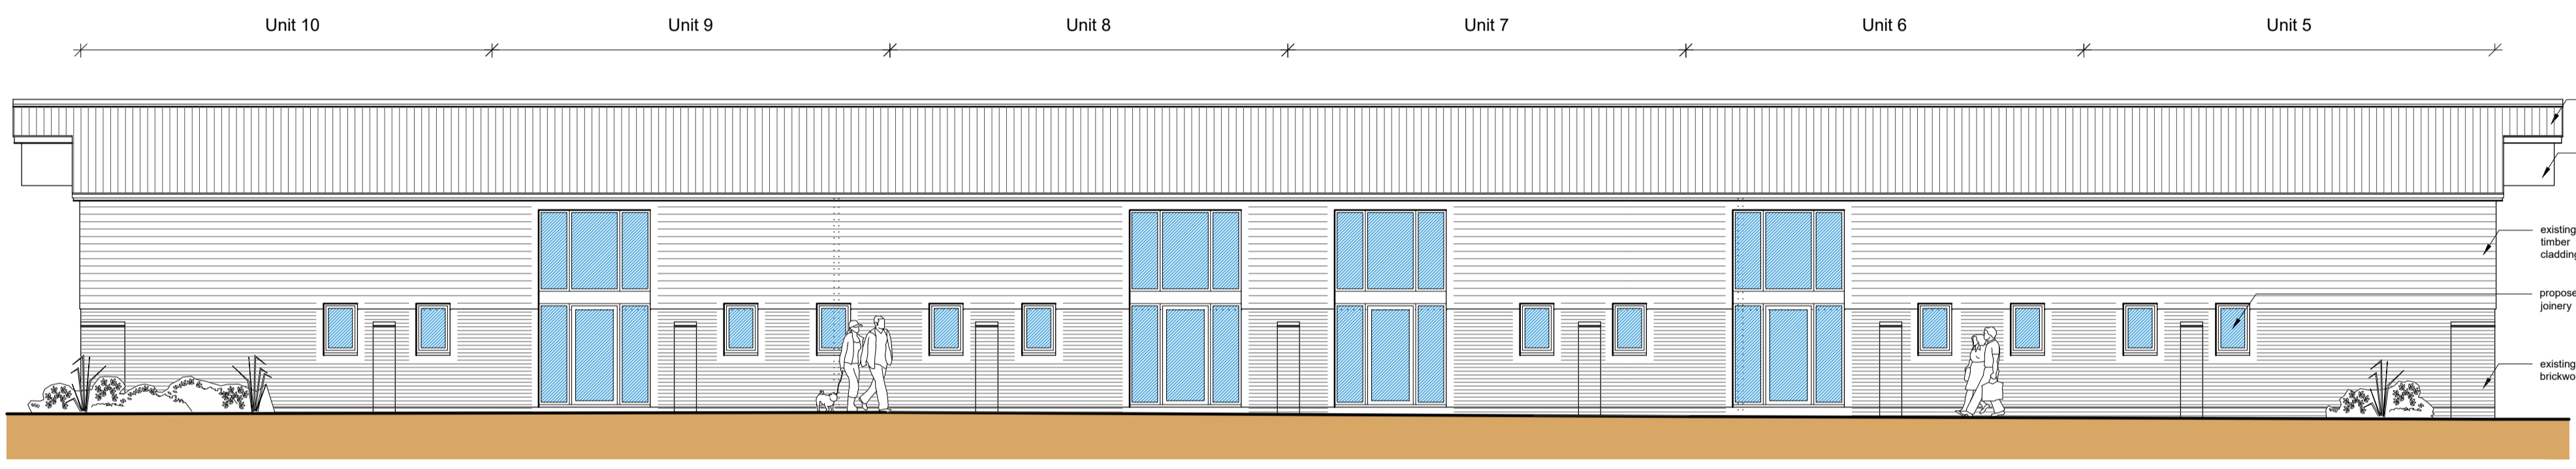



Side Elevation (N)  
Scale: 1:100  
metres

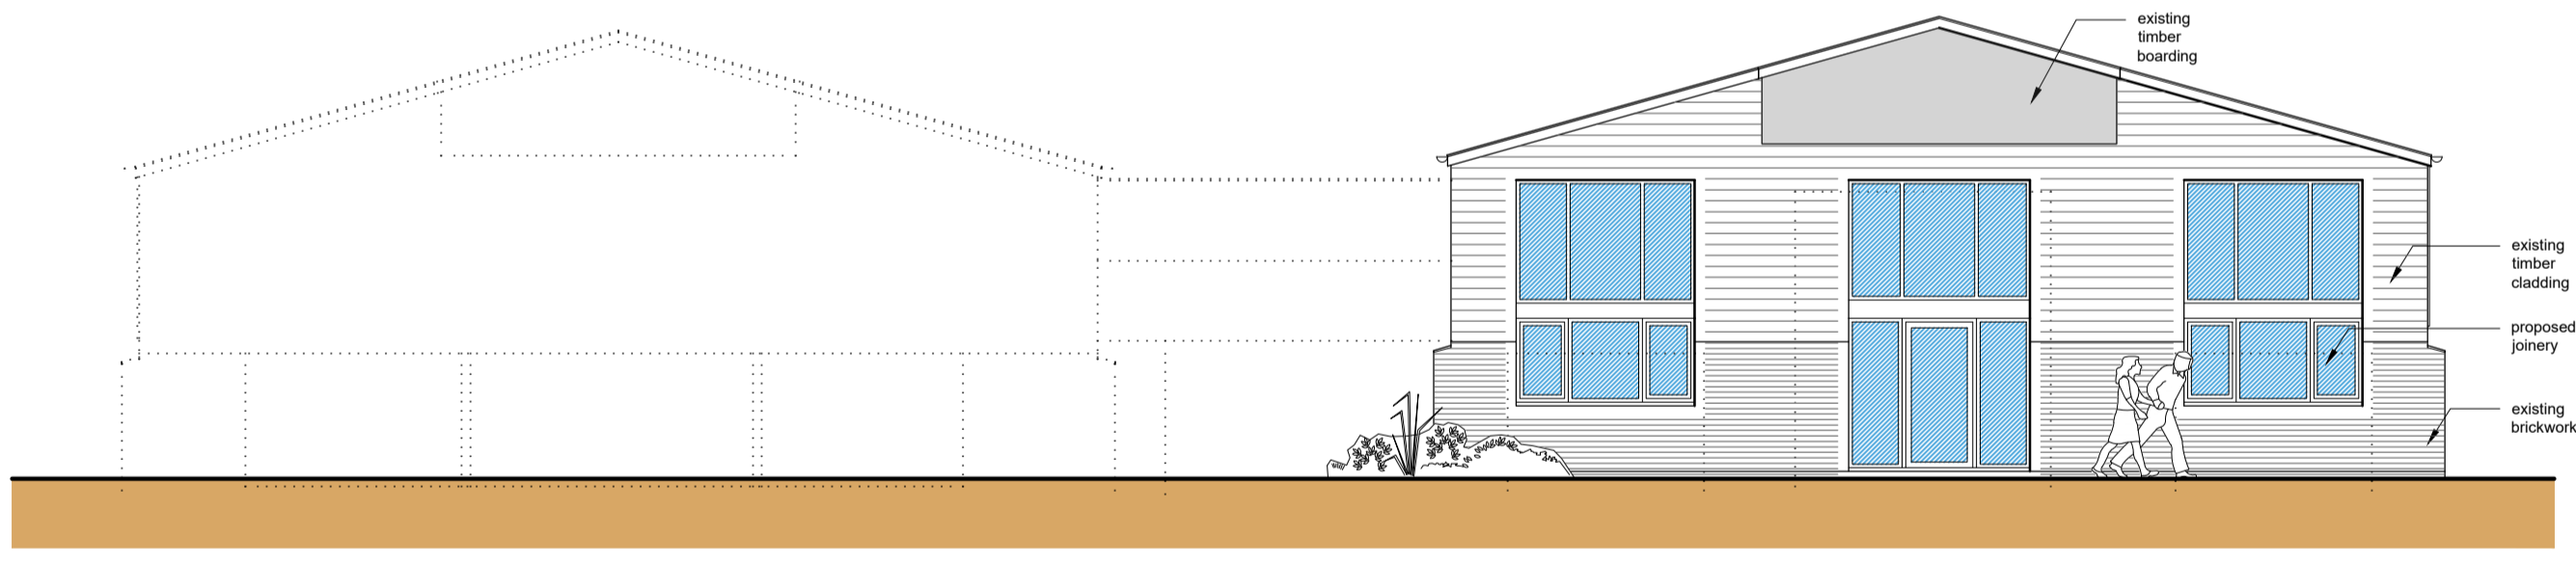

Rear Elevation (E)  
Scale: 1:100  
metres

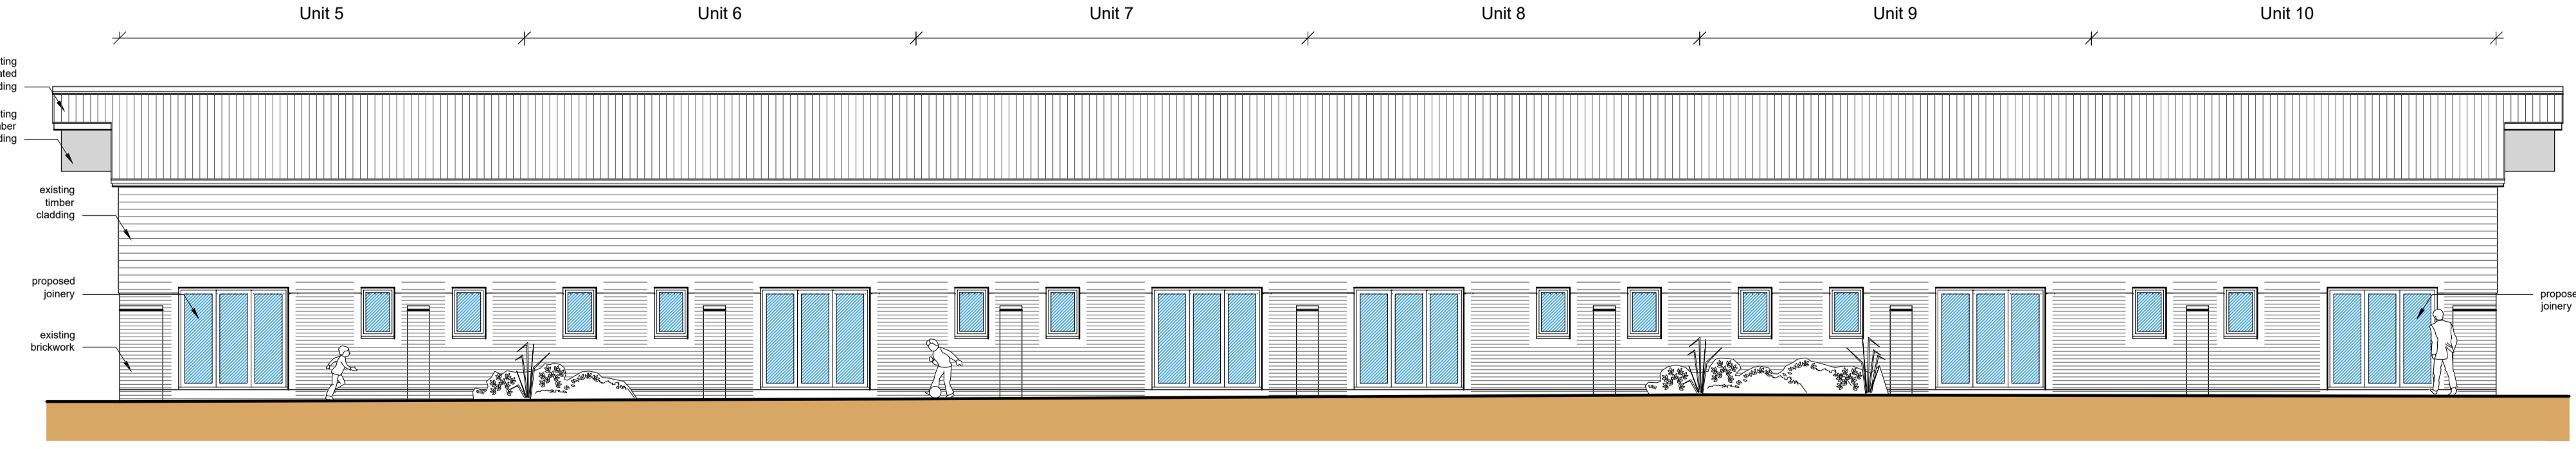

Side Elevation (S)  
Scale: 1:100  
metres

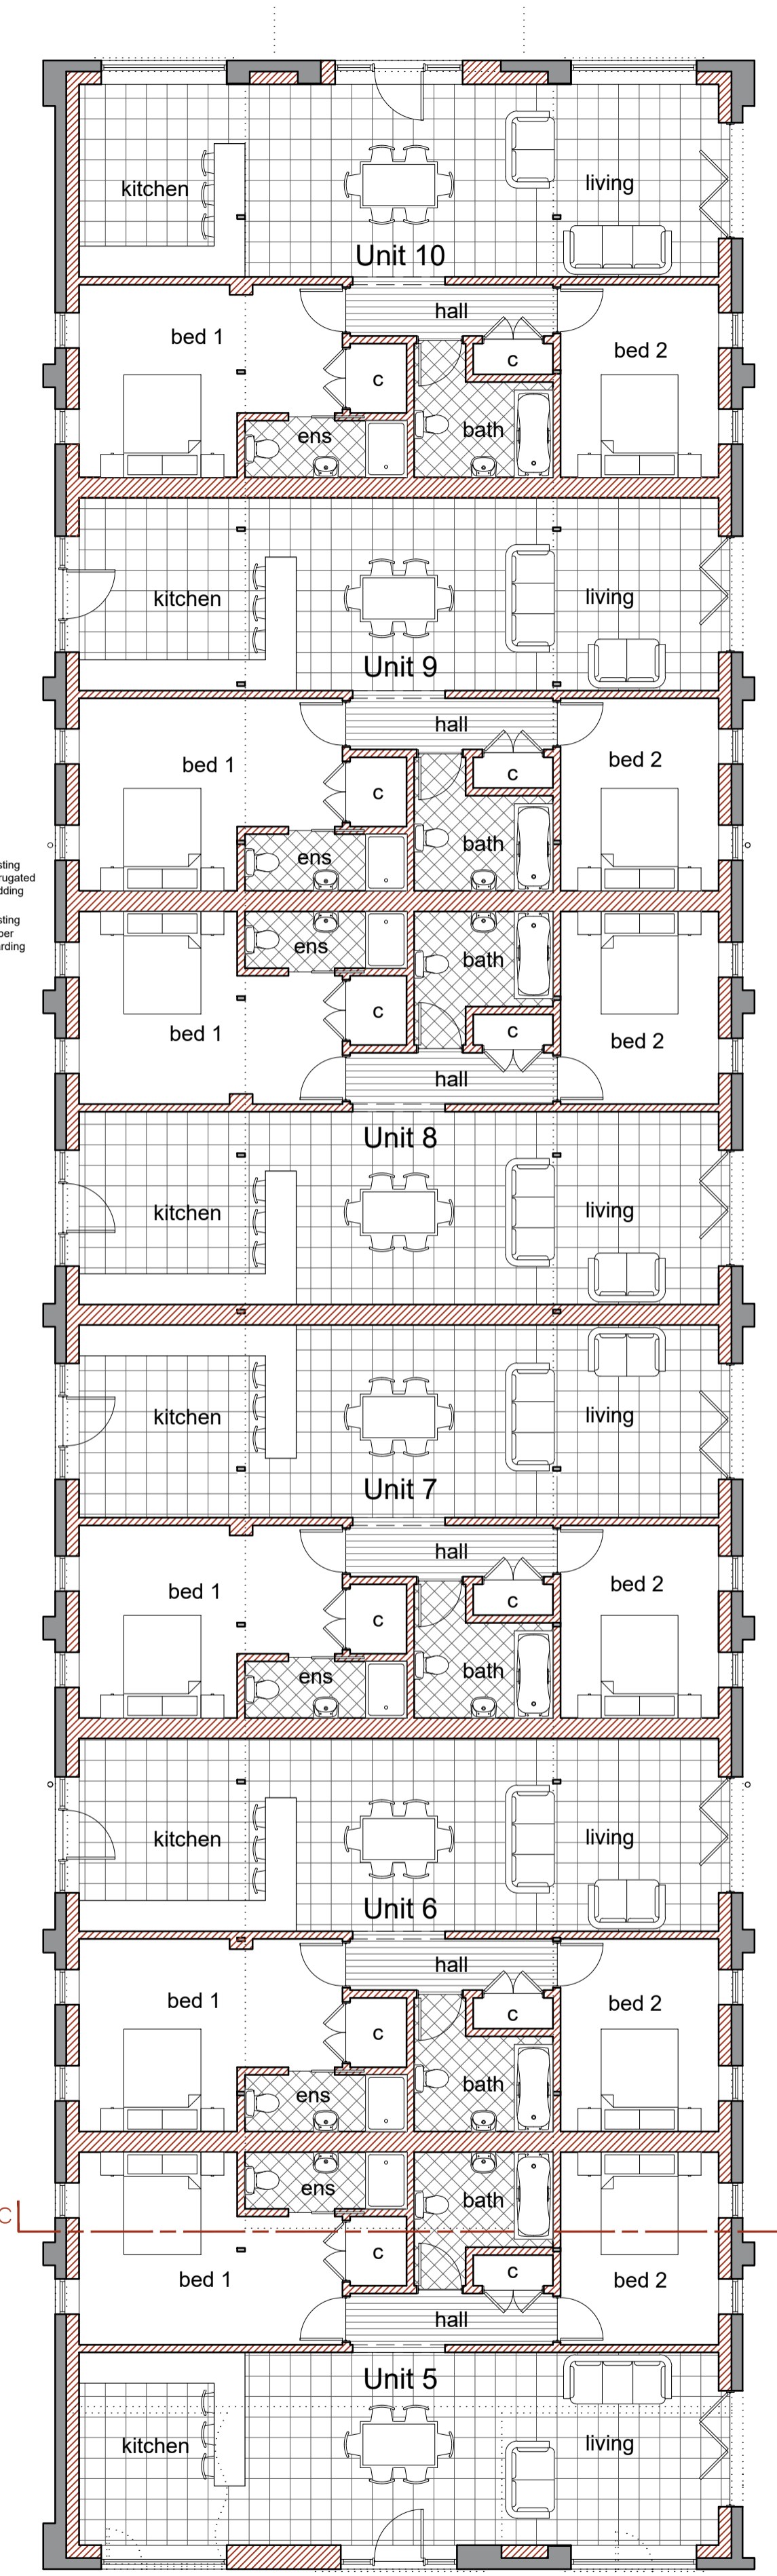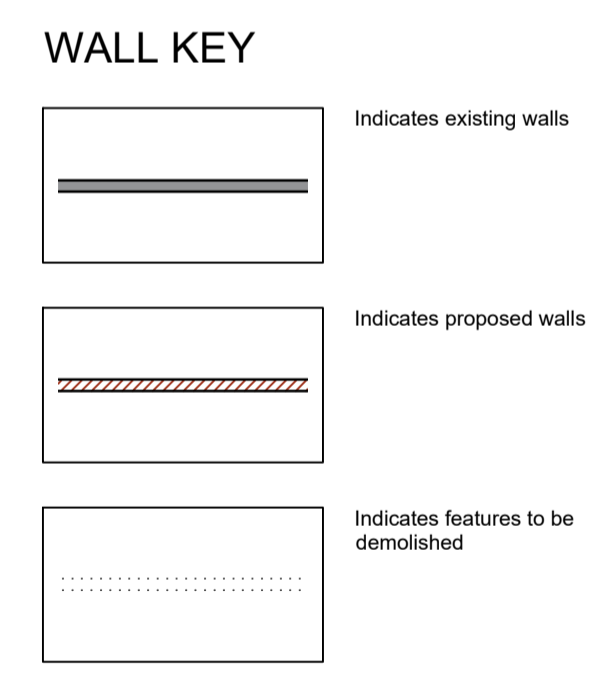

Floor Plan  
Scale: 1:100  
metres

- General Notes
- All dimensions are shown in 'mm' unless otherwise stated.
  - The contractor, sub-contractors and suppliers must verify all dimensions on site prior to the commencement of any work.
  - This drawing is to be read in conjunction with all relevant engineers and specialist sub-contractors drawings and specifications.
  - Any discrepancies are to be brought to the designers attention.

Floor Areas:  
Units 5-10 - 95 sqm

FOR APPROVAL



Swann Edwards Architecture Limited, Black Barn, Fen Road, Guyhim, Wisbech, Cambs. PE 13 4AA  
t 01945 450894 e info@swannedwards.co.uk w www.swannedwards.co.uk

Job Title Proposed Barn Conversions Orchard Farm, Dowsdale Bank, Shepeau Stow, Spalding For: Mr T Dickens	Date November 2024	Drawn by BR	Checked by GE
Drawing Title Planning Drawing Units 5 - 10 Elevations, Section & Floor Plans	Job No. SE-2198	Sheet Size A1	Revision
	Dwg No. PP1300		