




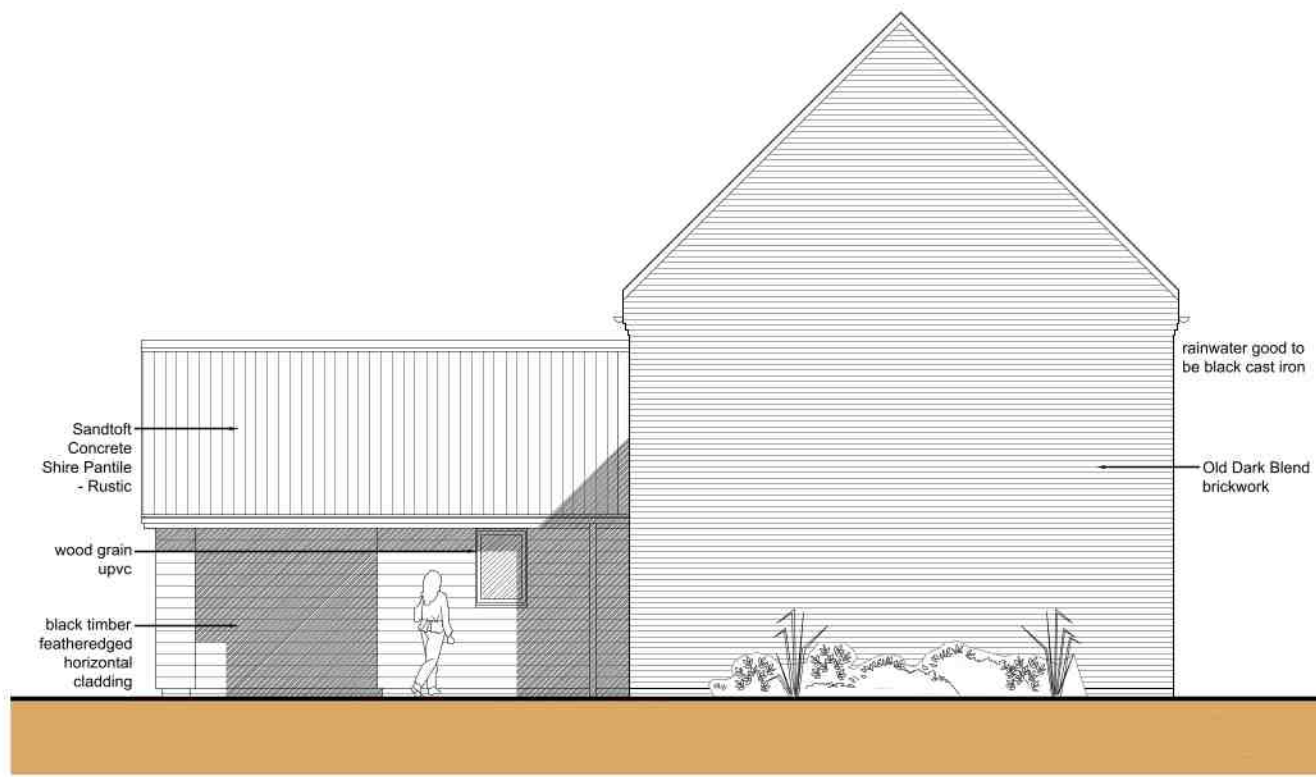


Front Elevation
Scale: 1:100

 


Side Elevation
Scale: 1:100

 



Section A-A
Scale: 1:100

 


First Floor Plan
Scale: 1:100

 


Rear Elevation
Scale: 1:100

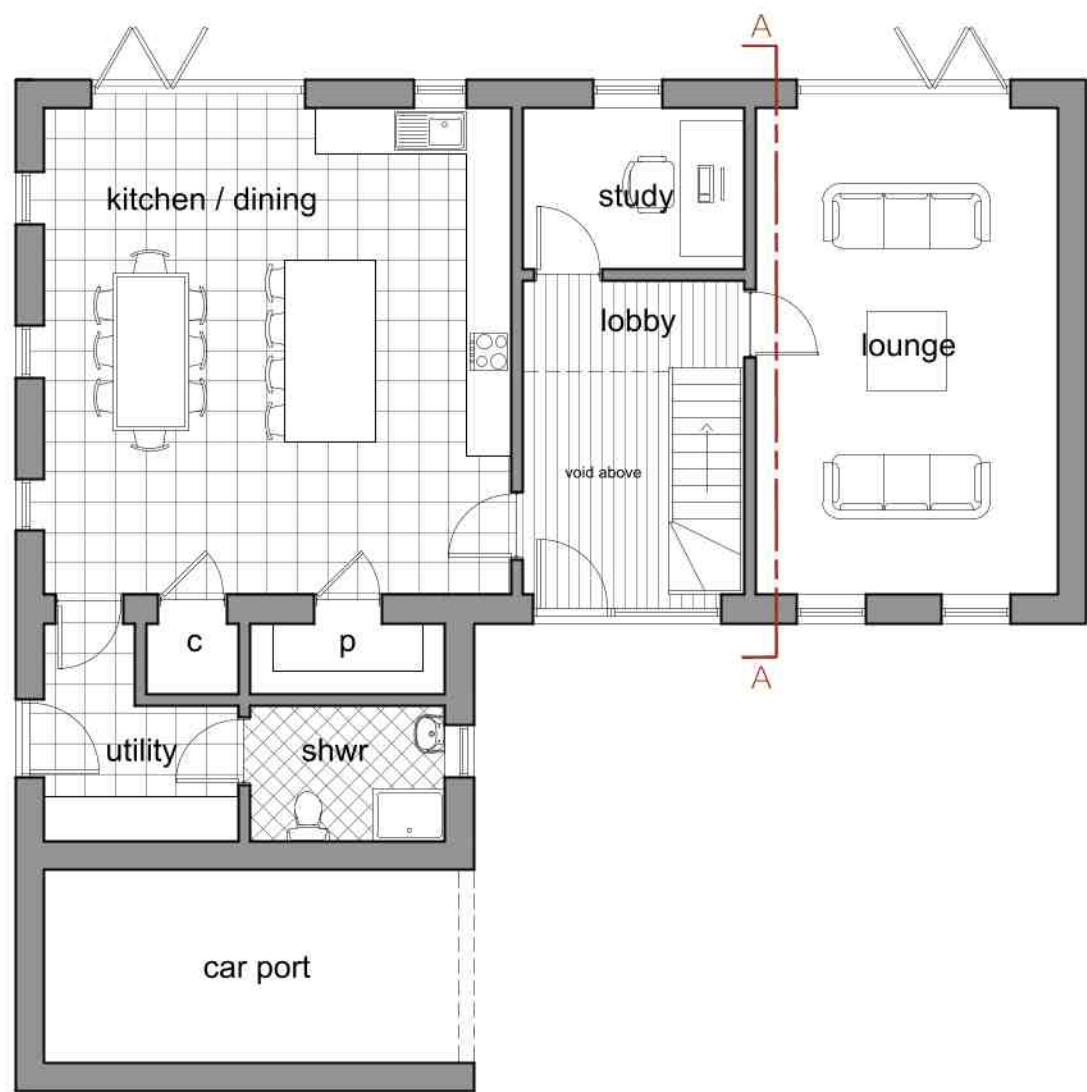 

Ground Floor Plan
Scale: 1:100

 

Side Elevation
Scale: 1:100

 

- General Notes
1. All dimensions are shown in 'mm' unless otherwise stated.
 2. The contractor, sub-contractors and suppliers must verify all dimensions on site prior to the commencement of any work.
 3. This drawing is to be read in conjunction with all relevant engineers and specialist sub-contractors drawings and specifications.
 4. Any discrepancies are to be brought to the designers attention.

CONSTRUCTION DESIGN & MANAGEMENT REGULATIONS 2015

The following information must be read in conjunction with the project Risk register. This drawing highlights significant design related Health & Safety Risks present during Construction phase, and Residual Risks which remain post completion. Other Health & Safety Risks associated with Construction Activities may be present, and must be identified by the Principal Contractor prior to works commencing. Design Risks relating to specialist design items must be identified by the relevant specialist designers/ consultants and issued to the Principal Designer.

Status

FOR APPROVAL

SWANN EDWARDS
ARCHITECTURE

Swann Edwards Architecture Limited, Swann Edwards Architecture,
Black Barn, Fen Road, Guyhirn, Wisbech, Cambs. PE13 4AA
t 01945 450694 e info@swannedwards.co.uk w www.swannedwards.co.uk

Proposed Residential Development
Orchard Farm, Dowsdale Bank,
Shepeau Stow
For: Mr Dickens

Job Title
Date
June 2023
Drawn by
G.E.
Checked by
S.He

Drawing Title
Planning Drawing
Plot 3 & 4
Floor Plans, Elevations
& Section

Job No.
SE-1813
Dwg No.
PP1111
Sheet Size
A1
Revision