


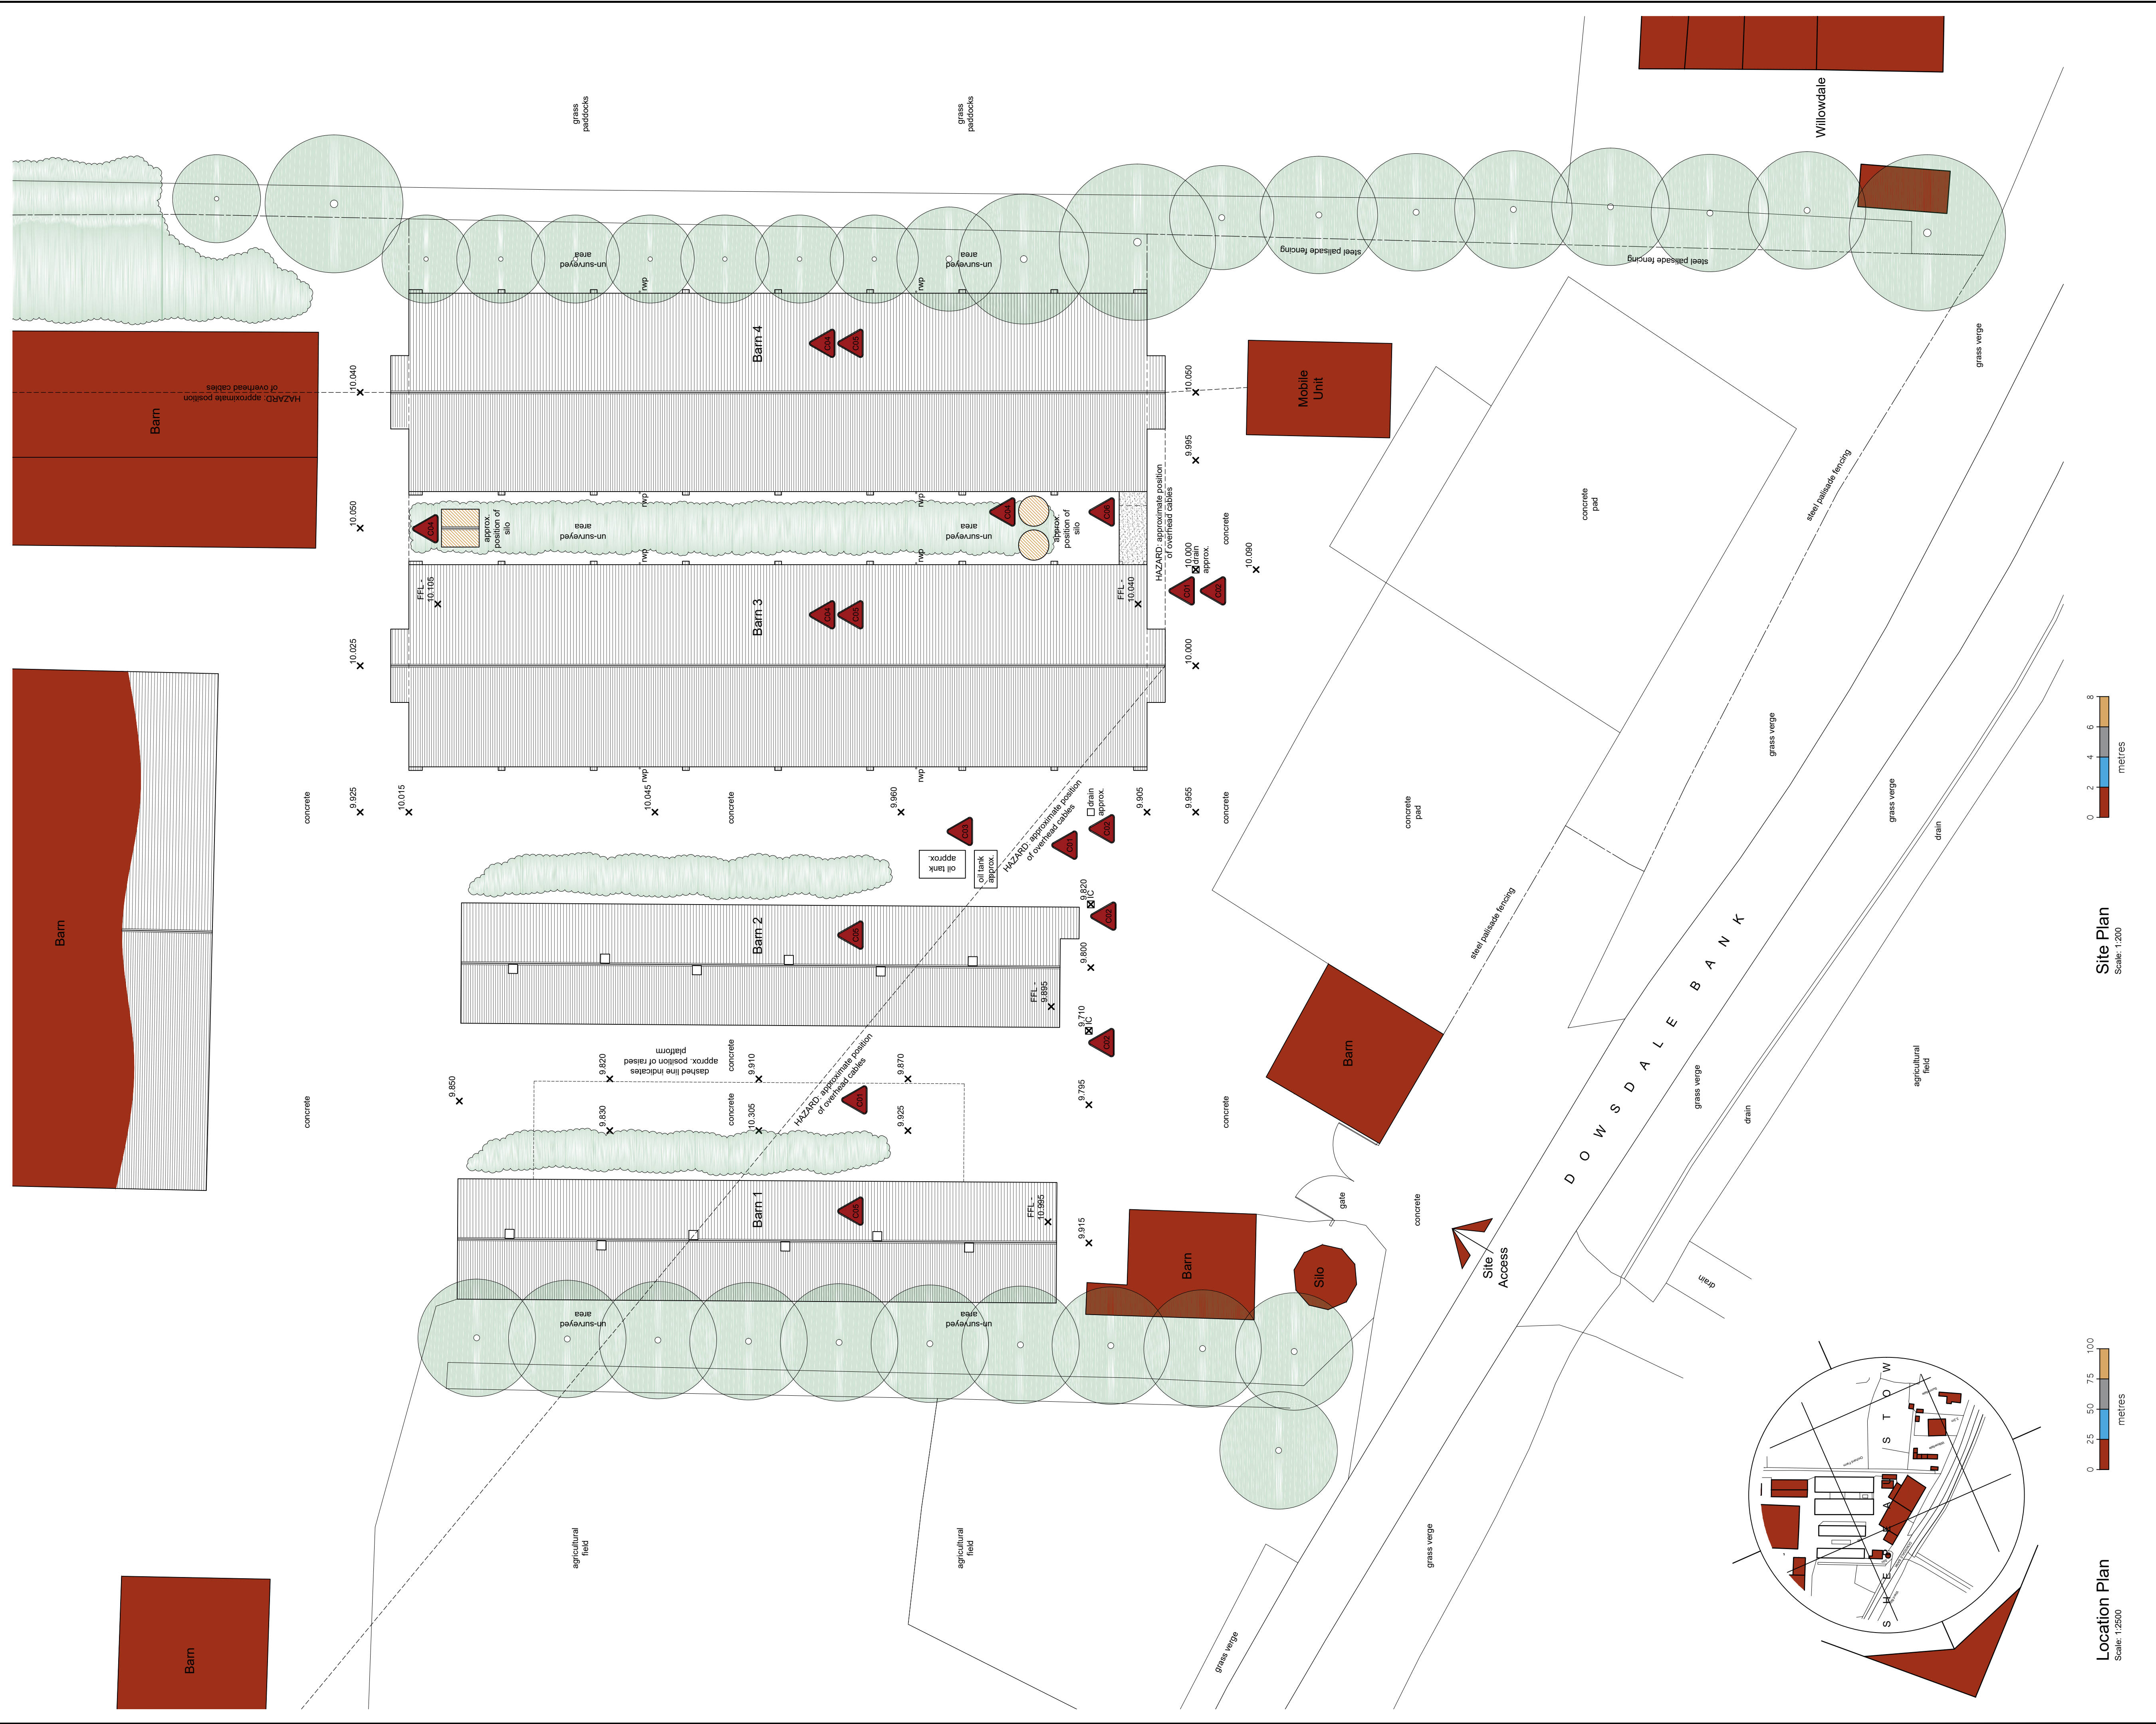

General Notes

- All dimensions are shown in 'mm' unless otherwise stated.
- The contractor, sub-contractors and suppliers must verify all dimensions on site prior to the commencement of any work.
- This drawing is to be read in conjunction with all relevant engineers and specialist sub-contractors drawings and specifications.
- Any discrepancies are to be brought to the designers attention.

CONSTRUCTION DESIGN & MANAGEMENT REGULATIONS 2015

The following information must be read in conjunction with the project Risk register. This drawing highlights significant design related Health & Safety Risks present during Construction phase, and Residual Risks which remain post completion. Other Health & Safety Risks associated with Construction Activities may be present, and must be identified by the Principal Contractor prior to works commencing. Design Risks relating to specialist design items must be identified by the relevant specialist designers/ consultants and issued to the Principal Designer.

C01	Overhead Cables
C02	Drainage Covers / Inspection Chambers
C03	Oil Tank
C04	Potential Dangerous Structure
C05	Potential Asbestos
C06	Gas Bottles

SITE PLAN KEY

Indicates surveyed buildings

Indicates site access

Indicates approximate position of un-surveyed trees, hedges and overgrowth

Indicates existing site levels taken from temporary datum

Indicates approximate position of buildings taken from OS-Map

Indicates approximate position of overhead cables

Revisions

A	June 2022	Changes following additional survey
---	-----------	-------------------------------------

Status

AS EXISTING

SWANN EDWARDS ARCHITECTURE

Swann Edwards Architecture Limited, Swann Edwards Architecture, Black Barn, Fen Road, Guyhirn, Wisbech, Cambs. PE13 4AA
t 01945 450694 e info@swannedwards.co.uk w www.swannedwards.co.uk

Location Plan

Scale: 1:2500

Job Title

Proposed Barn Conversions
Orchard Farm, Dowsdale Bank,
Shepeau Stow
For: Mr Dickens

Date	May 2022	Drawn by	JRB
Checked by	GE		

Drawing Title	Job No.	Sheet Size
Survey Drawing	SE-1813	A1
Site & Location Plan	Revision	A