


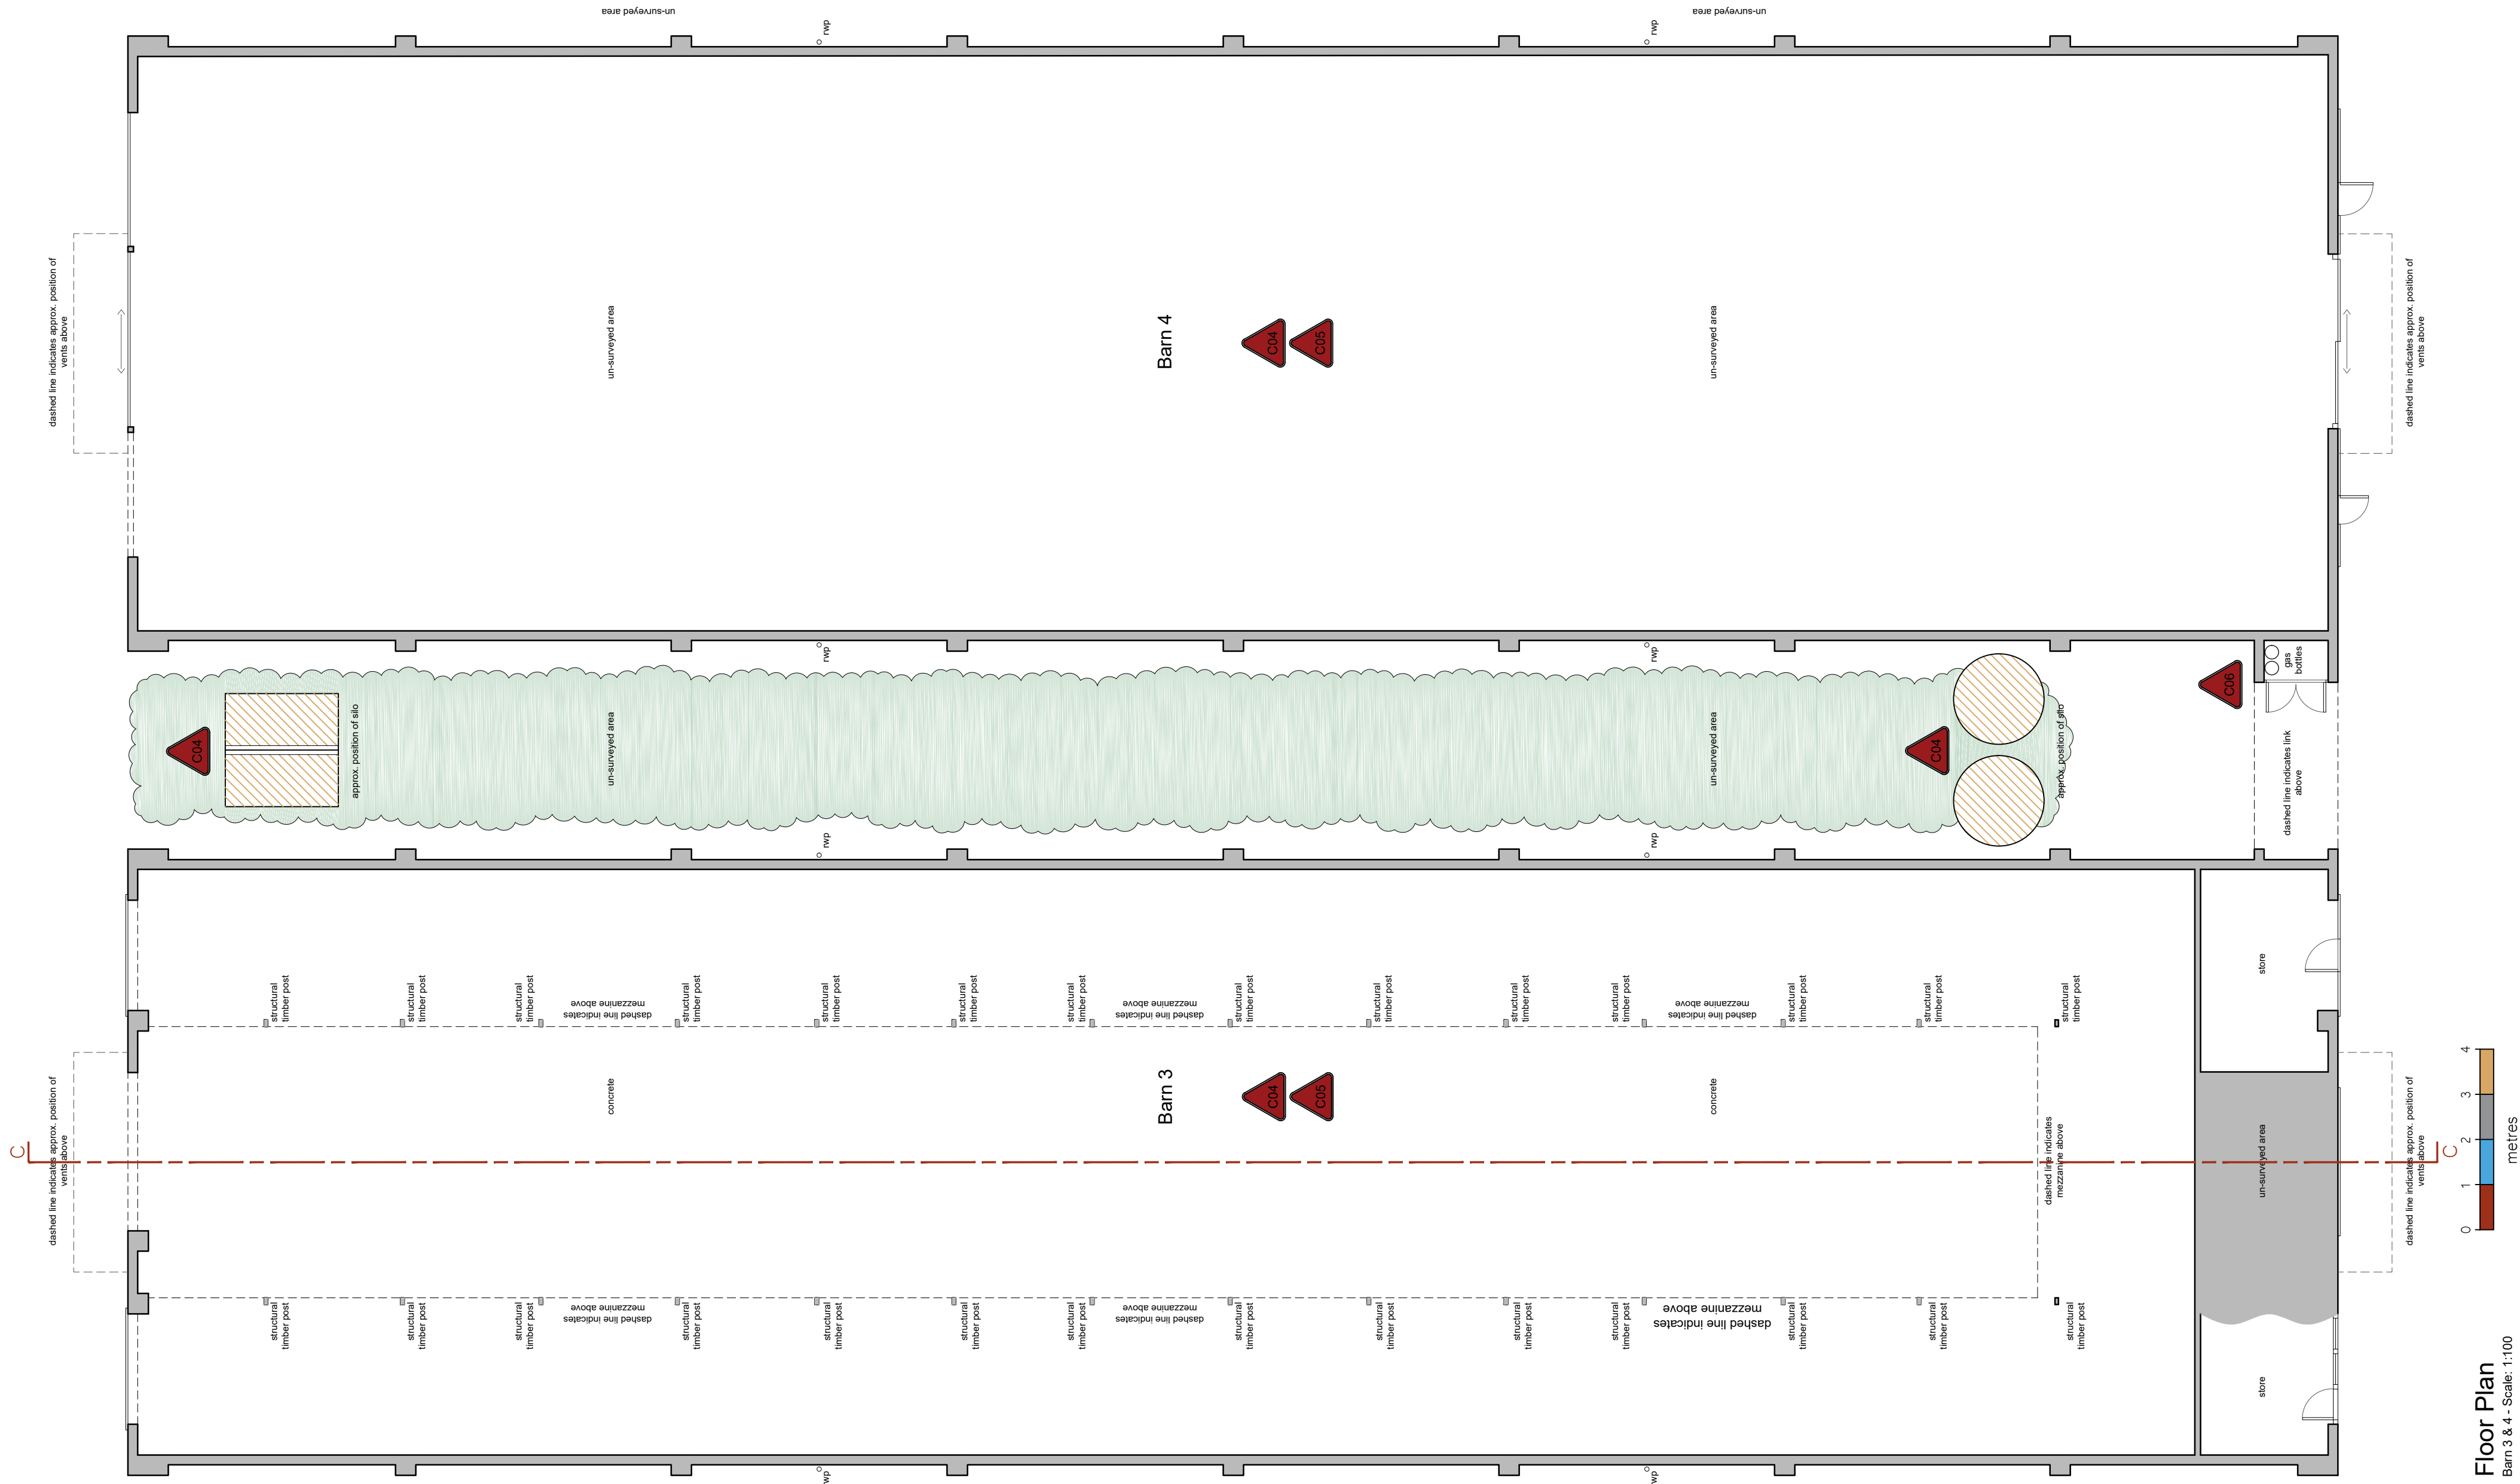

General Notes

1. All dimensions are shown in 'mm' unless otherwise stated.
2. The contractor, sub-contractors and suppliers must verify all dimensions on site prior to the commencement of any work.
3. This drawing is to be read in conjunction with all relevant engineers and specialist sub-contractors drawings and specifications.
4. Any discrepancies are to be brought to the designers attention.

CONSTRUCTION DESIGN & MANAGEMENT REGULATIONS 2015


The following information must be read in conjunction with the project Risk register. This drawing highlights significant design related Health & Safety Risks present during Construction phase, and Residual Risks which remain post completion. Other Health & Safety Risks associated with Construction Activities may be present, and must be identified by the Principal Contractor prior to works commencing. Design Risks relating to specialist design items must be identified by the relevant specialist designers/ consultants and issued to the Principal Designer.

C04 Potential Dangerous Structure


C05 Potential Asbestos

C06 Gas Bottles

PLAN KEY

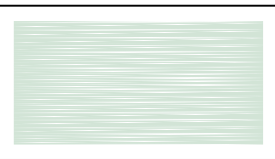

Indicates approximate position of un-surveyed trees and hedges

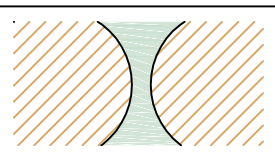


Indicates approximate position of un-surveyed buildings on site

Revisions		Changes following additional survey	
A	June 2022		

Status

AS EXISTNG

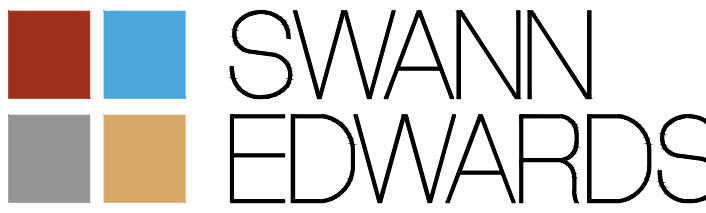

Swann Edwards Architecture Limited, Swann Edwards Architecture, Black Barn, Fen Road, Guyhirn, Wisbech, Cambs. PE13 4AA
t 01945 450694 e info@swannedwards.co.uk w www.swannedwards.co.uk

Proposed Barn Conversions Orchard Farm, Dowsdale Bank, Shepeau Stow For: Mr Dickens	Job Title	Date	Drawn by
	Survey Drawing Barn 3 & 4 Floor Plan	May 2022	JRB
	Job No.	Sheet Size	Checked by
	SE-1813	A1	GE
	Dwg No.	Revision	
	151	A	