



DRAINAGE PLAN
Scale 1:500

NOTE:
Drainage information provided by others

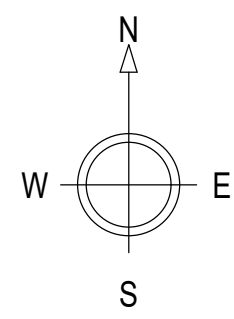

- NOTES:
1. Use written dimensions only. All dimensions to be checked on site and any discrepancies reported to ACORUS immediately, if in doubt ask.
 2. Where relevant, significant hazards have been identified on the drawing. Hazards which should be obvious to a competent contractor or unforeseeable have not been identified.
 3. This drawing is confidential and remains the exclusive property of ACORUS.
 4. Ordnance Survey Paper Map Copying Licence Number: 100039456.
- © ACORUS Rural Property Services Ltd.

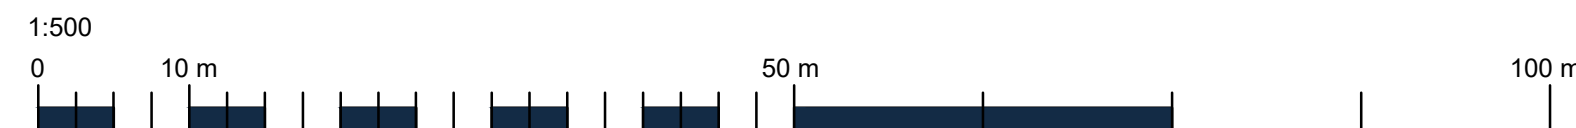

PLANNING ISSUE

Rev	Date	Description	Drawn	Chk
01	10/03/25	Issue for Planning	JW	DL

PROJECT:
Holbeach Farm Limited
Land at 532615,317390, Pear Tree Hill Road,
Whaplode Drove, Spalding PE12 0SL

PROPOSED:
Provision of New Poultry Unit & Associated Works
Proposed Drainage Plan

SCALE: AS SHOWN DATE: 10/03/25 DRAWN BY: JW CHECKED BY: DL

PROJECT NO: JW/2384/0325 -200_05

acorus
Planning. Design. Property.

acorus.co.uk